


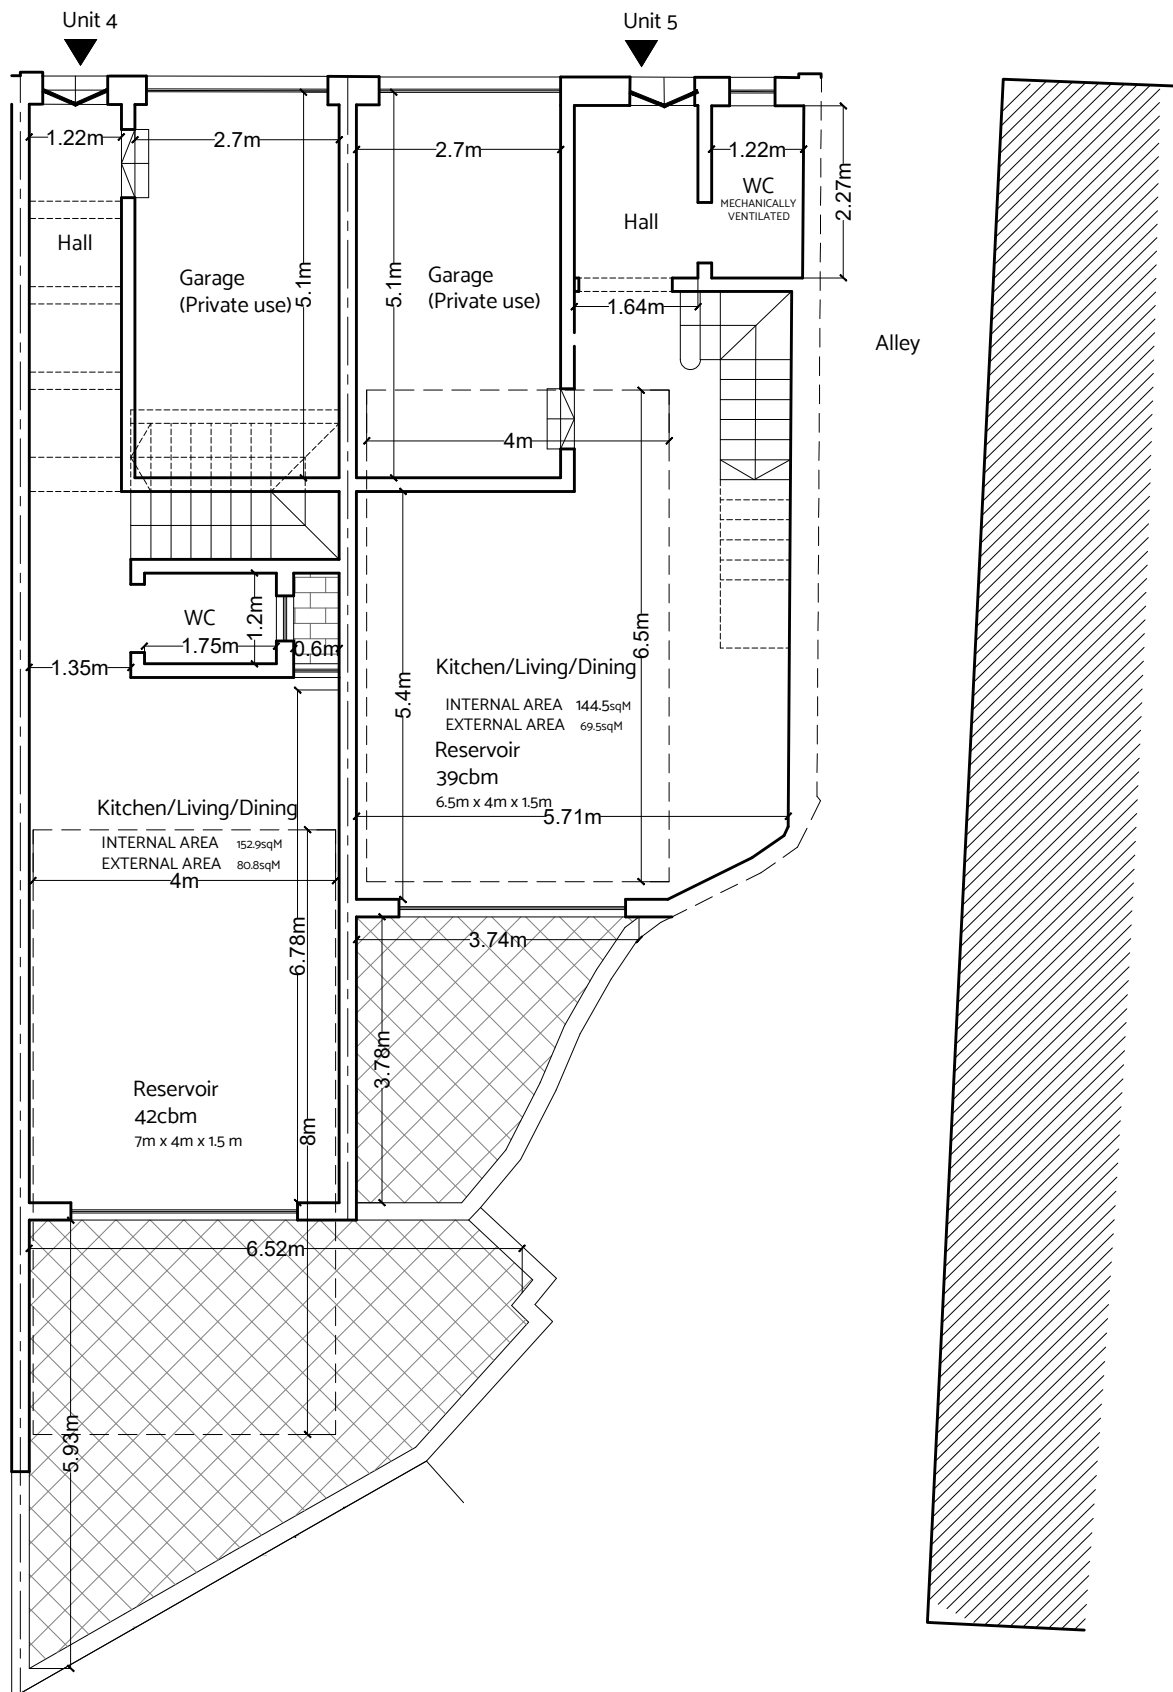

Proposed Ground Floor plan

Scale 1:100

Clean copy