



A  
B  
C  
D  
E  
G  
H  
I  
J  
K


A  
B  
C  
D  
E  
F  
G  
H  
I  
J  
K

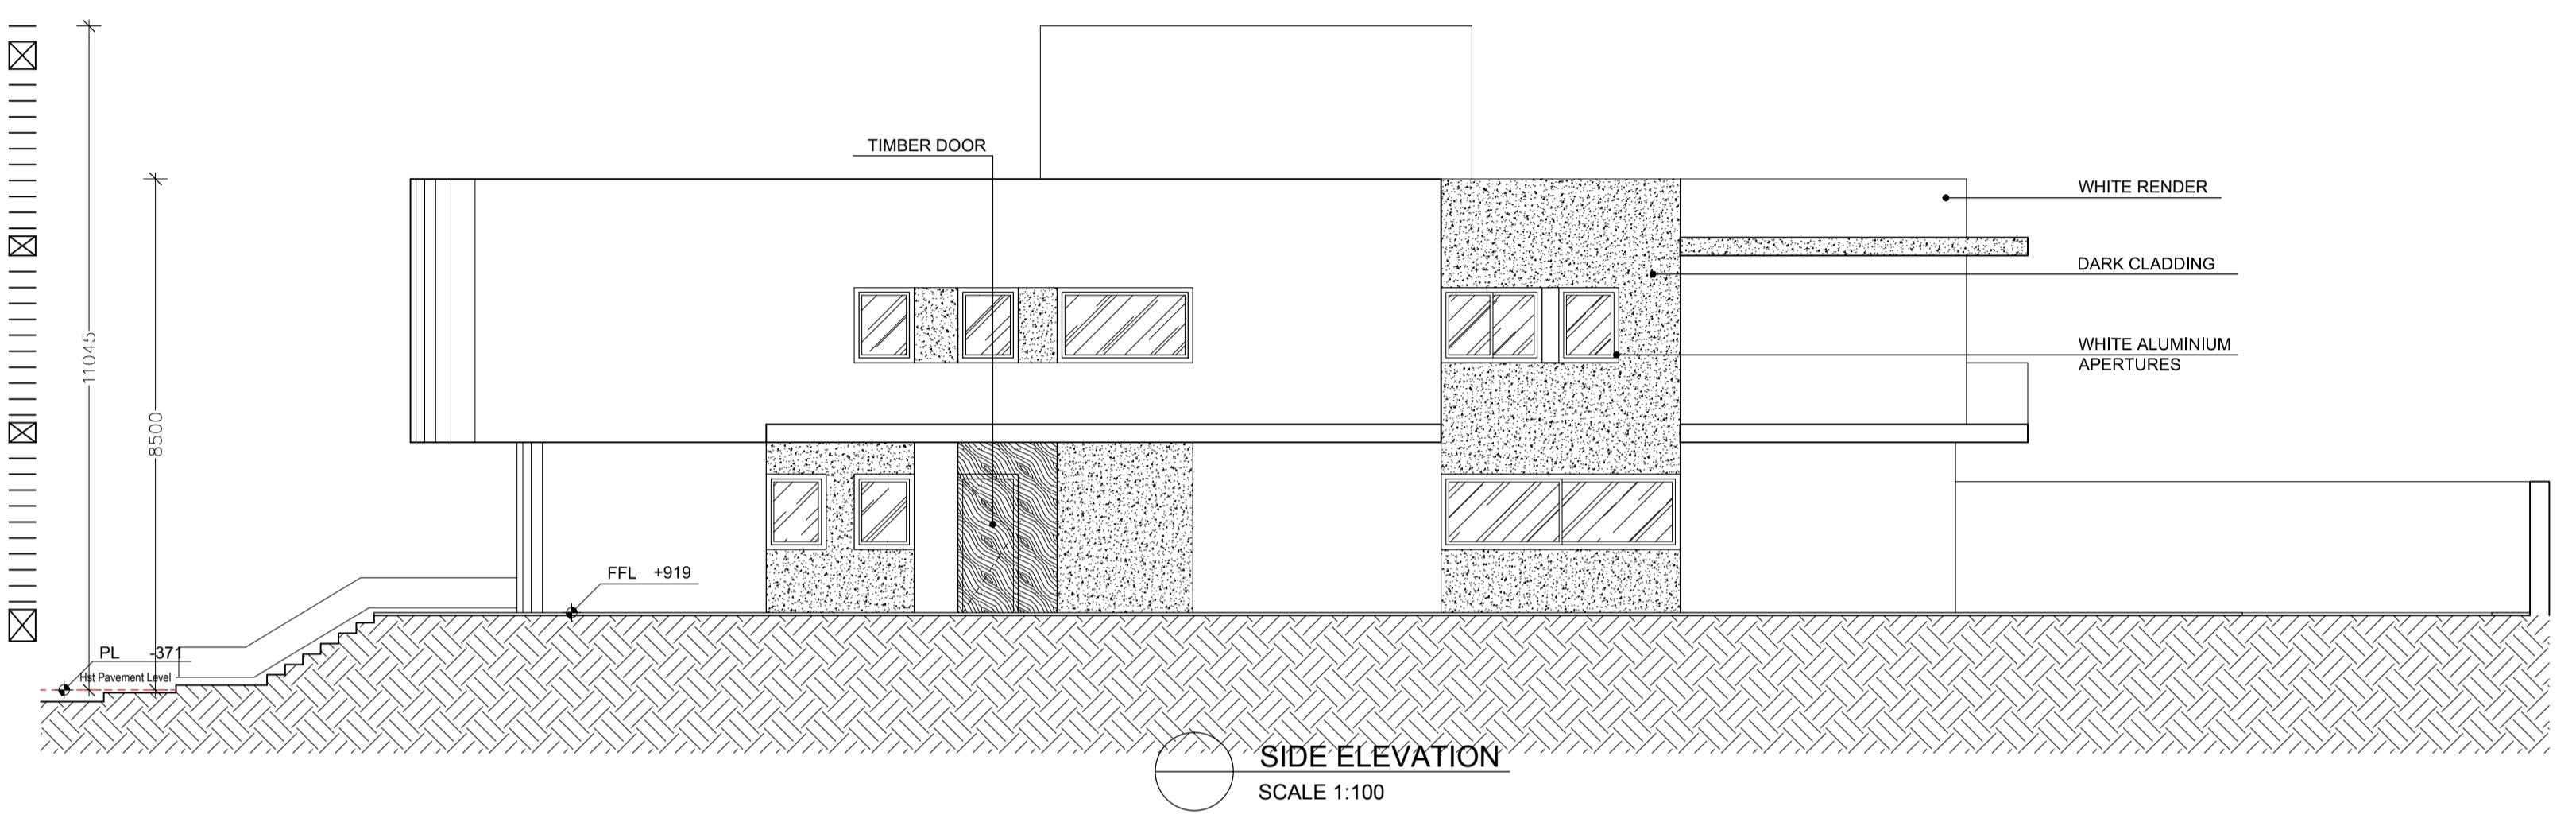


**SIDE ELEVATION**  
SCALE 1:100

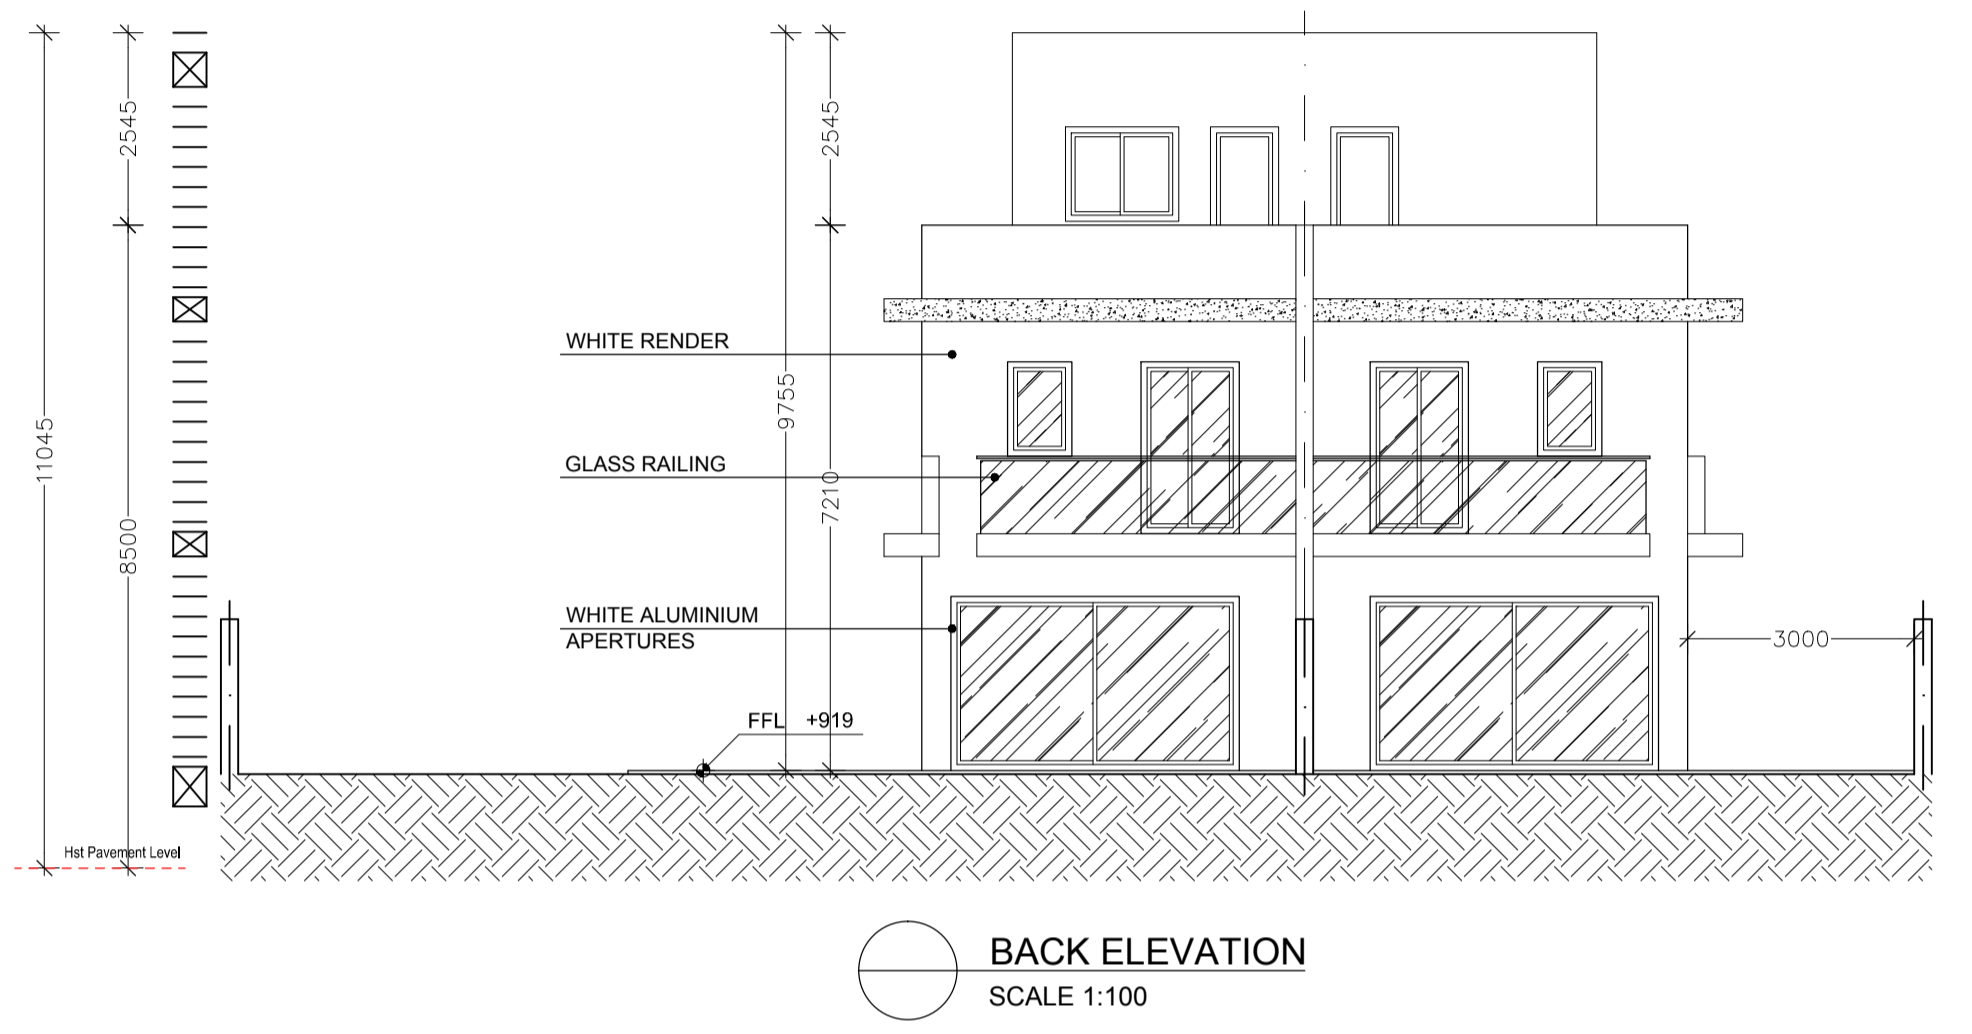

**BACK ELEVATION**  
SCALE 1:100

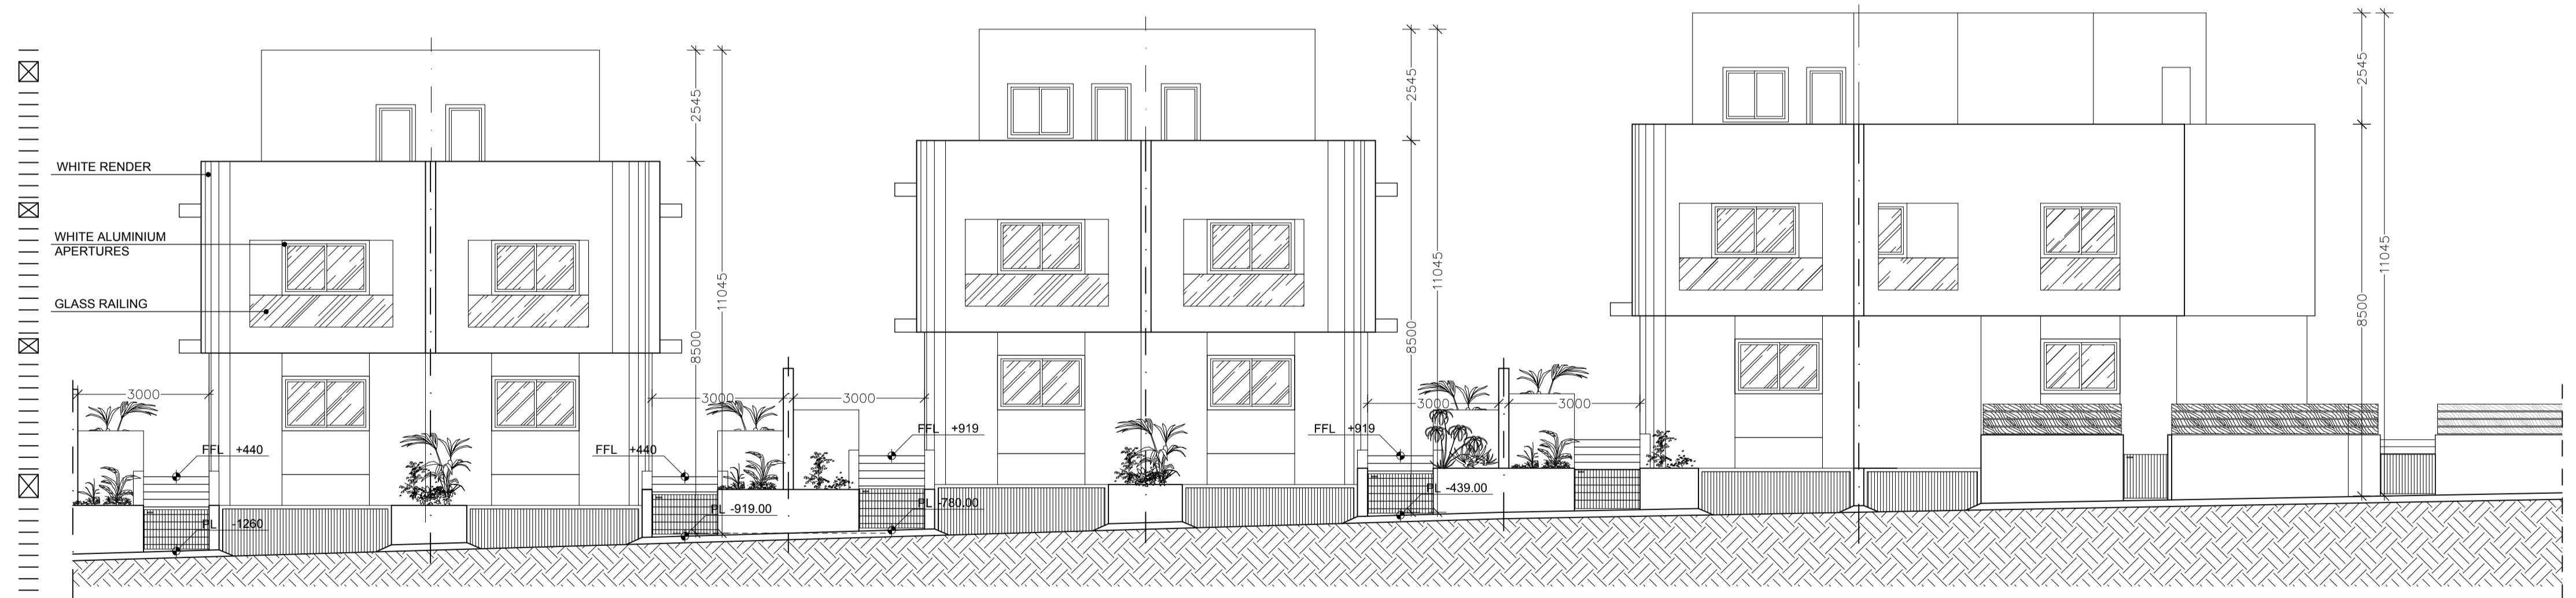

**FRONT ELEVATION**  
SCALE 1:100

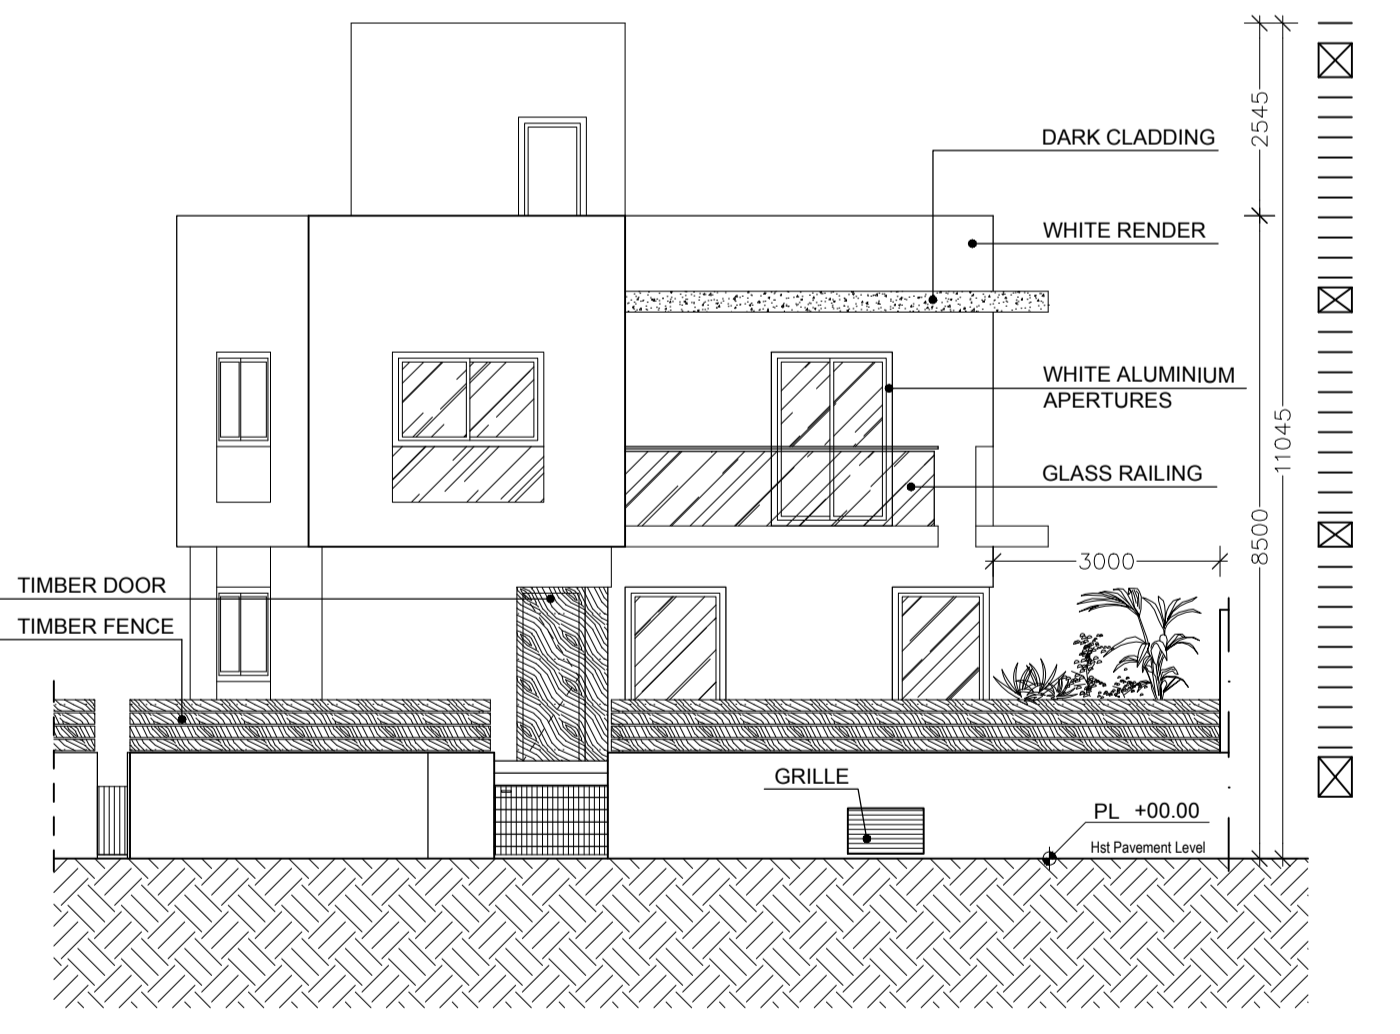

**FRONT ELEVATION**  
SCALE 1:100

notes:

This Drawing is the property of T. SANDOR CAMILLER INTERIOR DESIGN & ARCHITECTURE. Copyright is reserved and drawings in breach of this specification that it is not copied either wholly or in part. It is only to be used for the project and site specifically identified herein and is not to be used on other projects. It is to be returned upon request.