


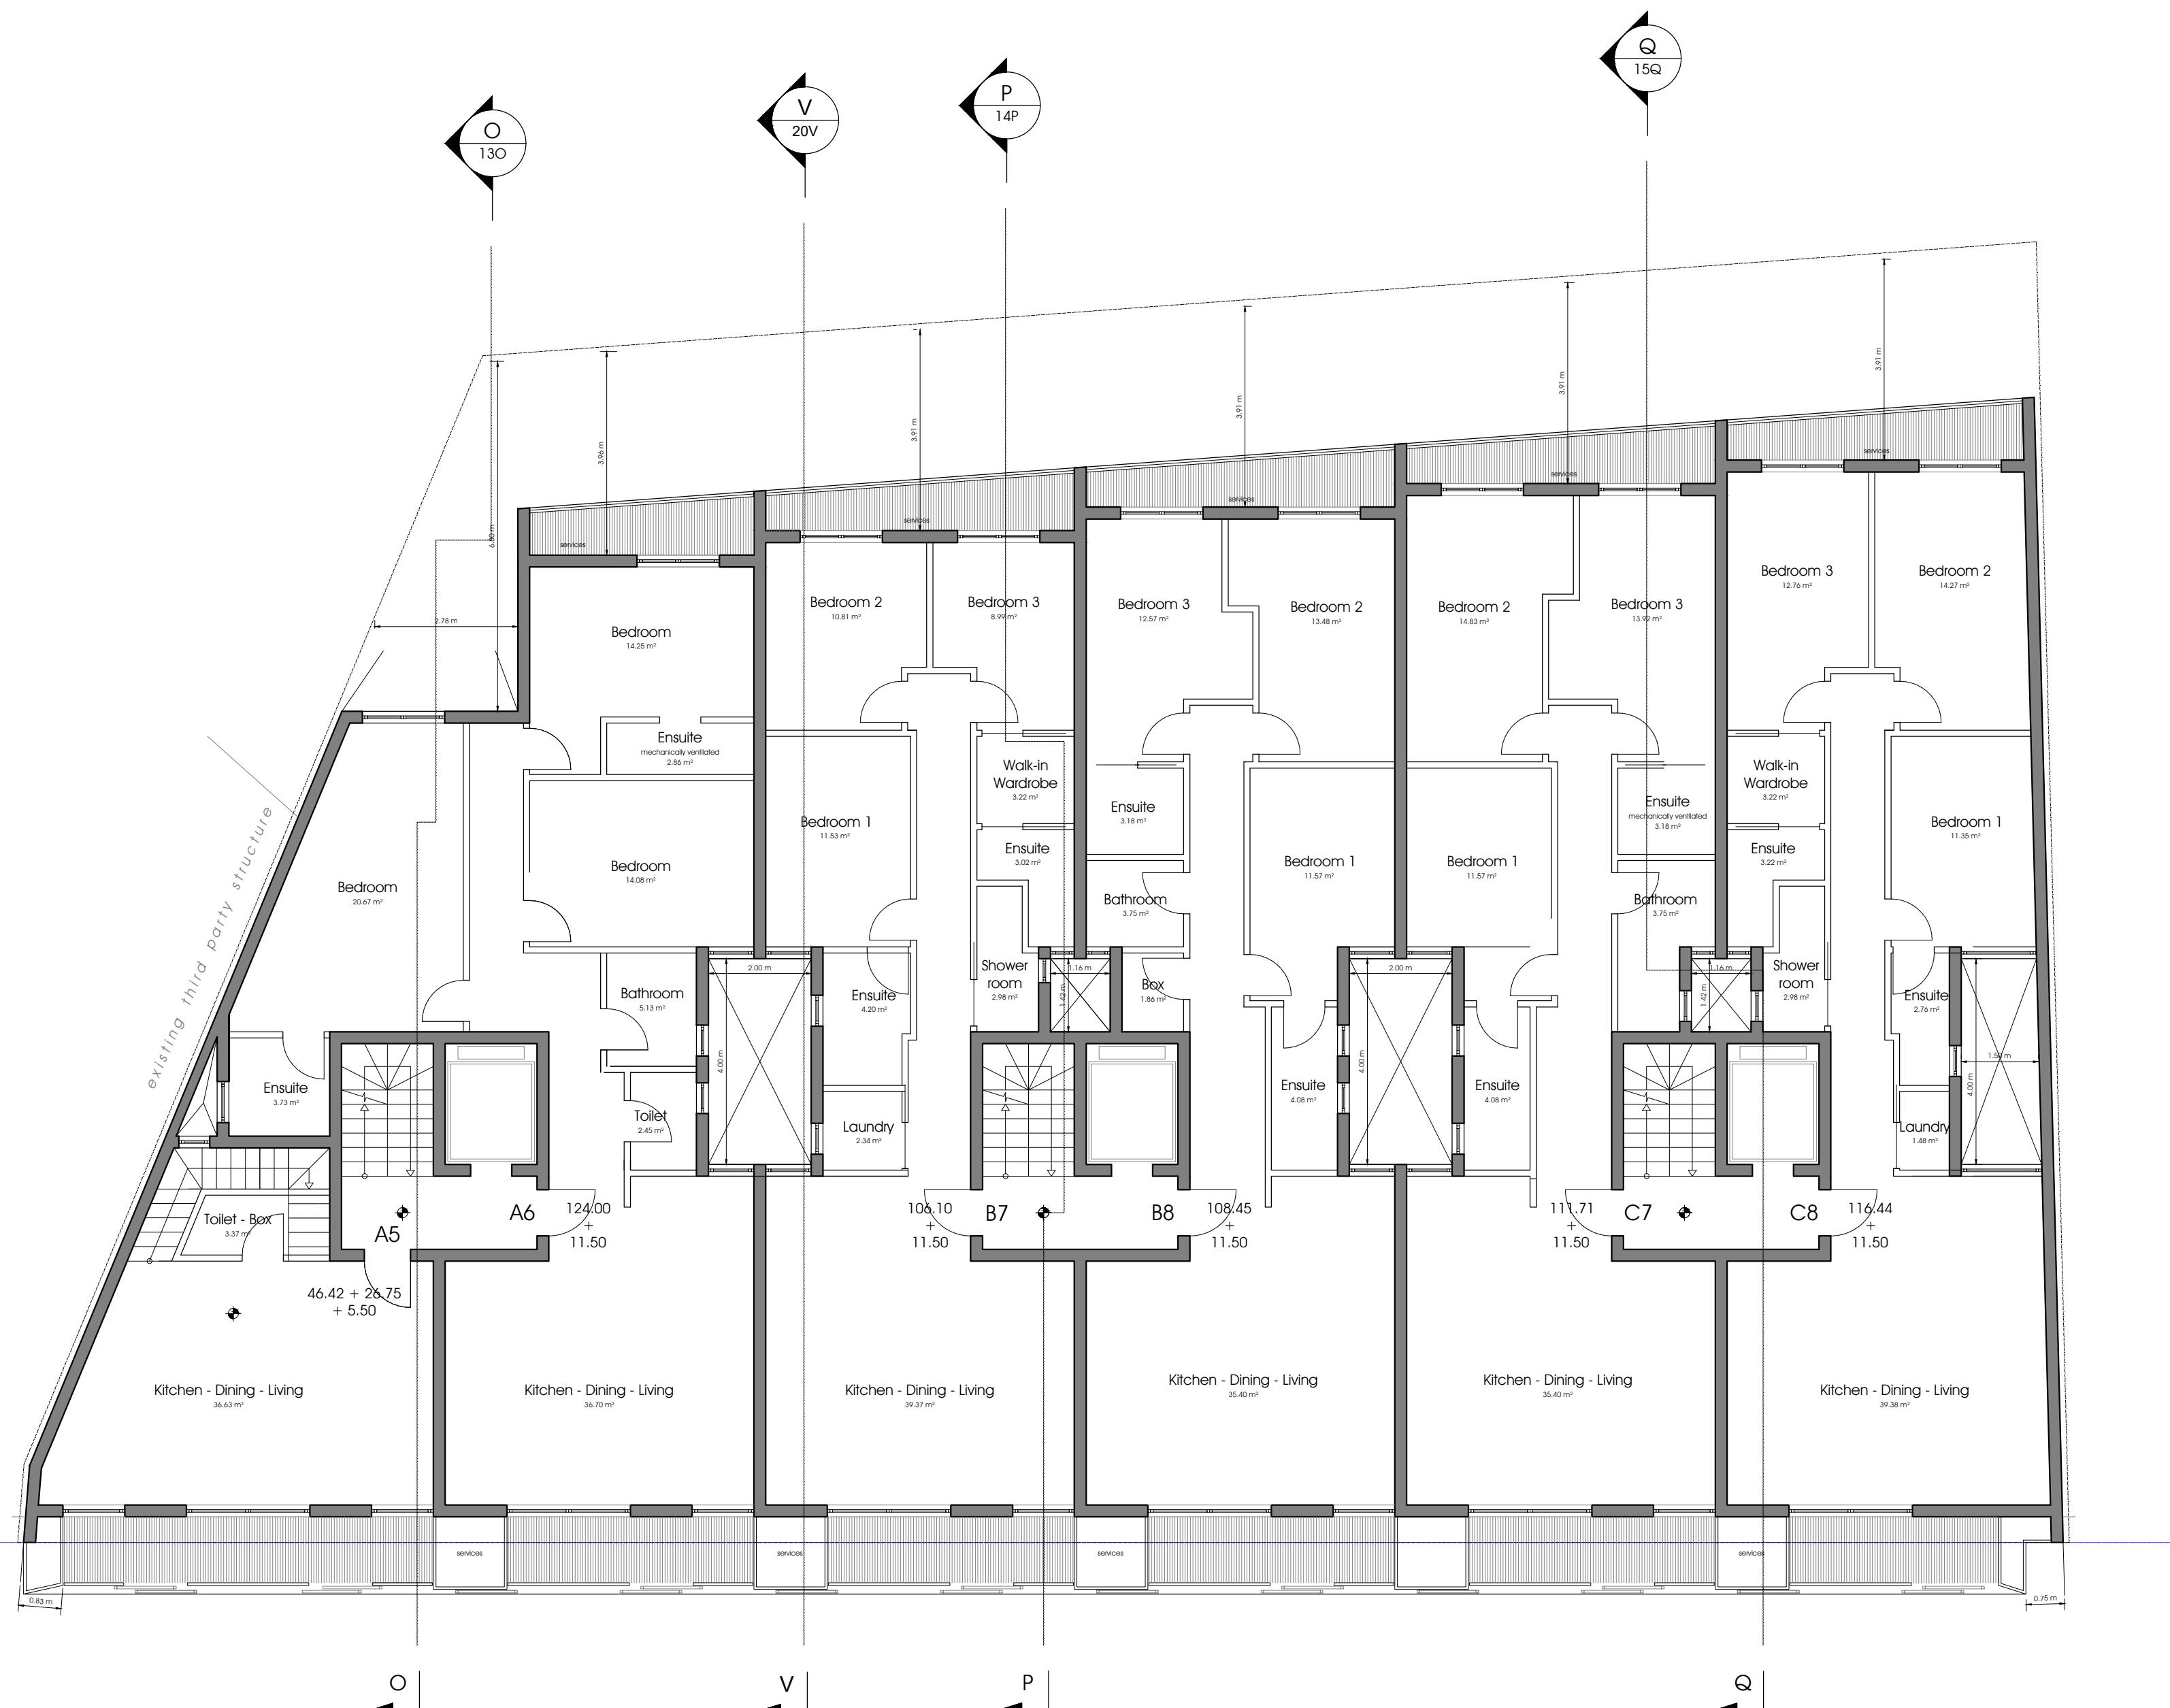

L Proposed Third Floor Plan
Ref 10L Scale 1:100

