


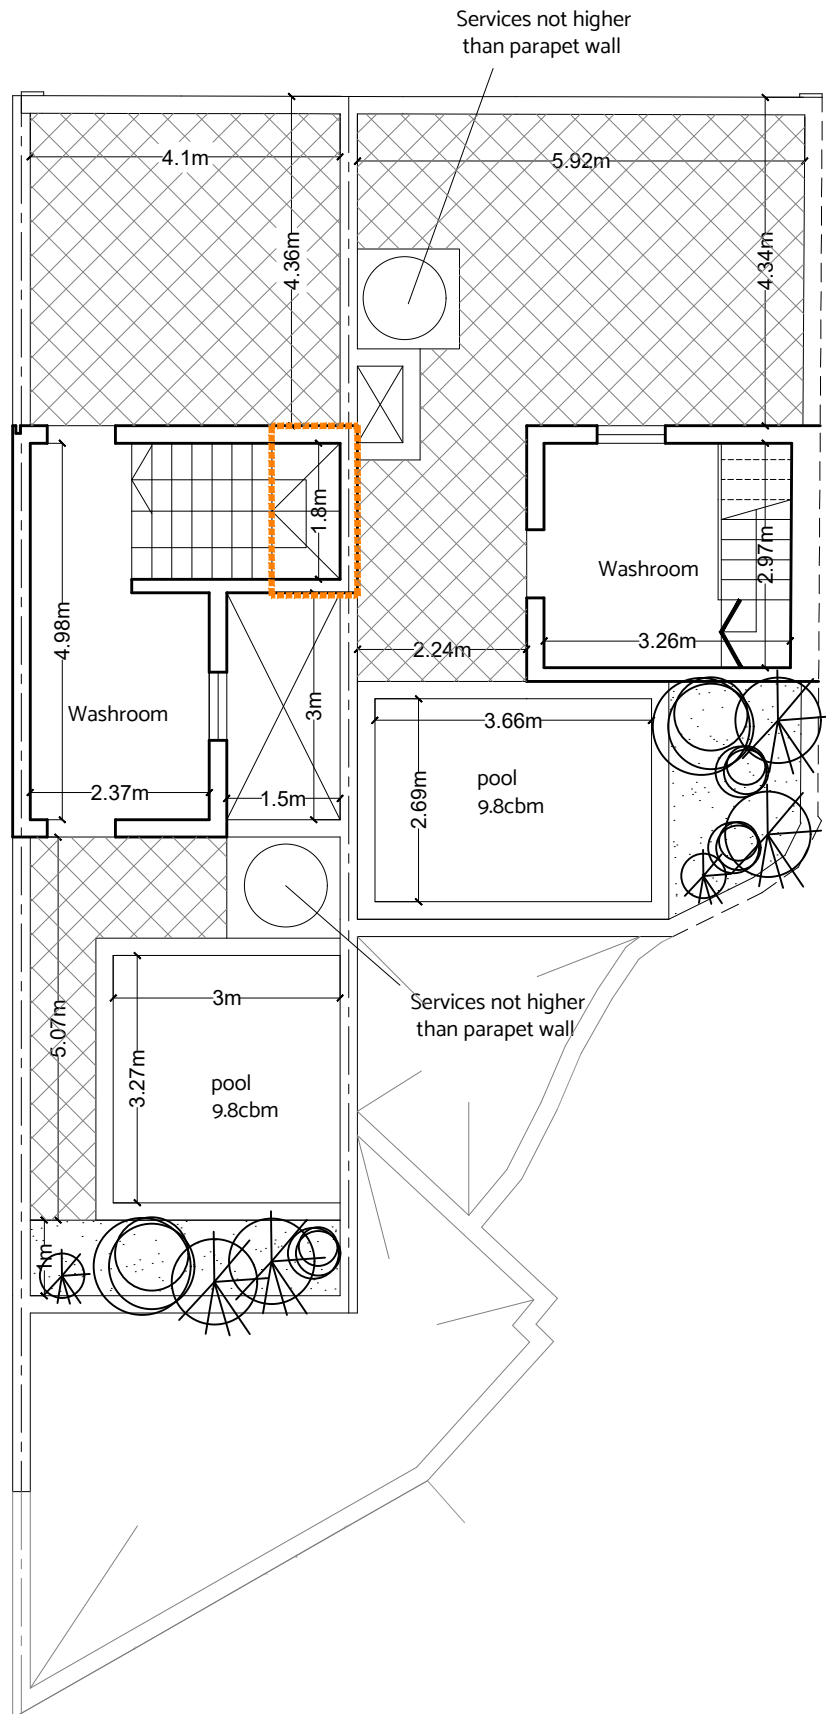

■ ■ ■ Area at a lower internal height

Proposed receded Floor plan

Scale 1:100
Clean copy