

KEY PLAN

rev no | drawn | date | description

Kyle Vella B.E.&A.(Hons)
Architect and Civil Engineer
Mob: +356 99838280
Email: kyle.j.vella@gmail.com



Client
Mr David Borg

Project Title
Additions and alterations to existing terraced house. Work to include the construction of additional floors and construction of lift.


Drawing Title
Existing / Approved and Proposed
Second Floor and Proposed Third
Forth Floor and Roof Plan

proj no. | dwg no. | rev | scale | job no. | paper size


designed | checked | drawn | date

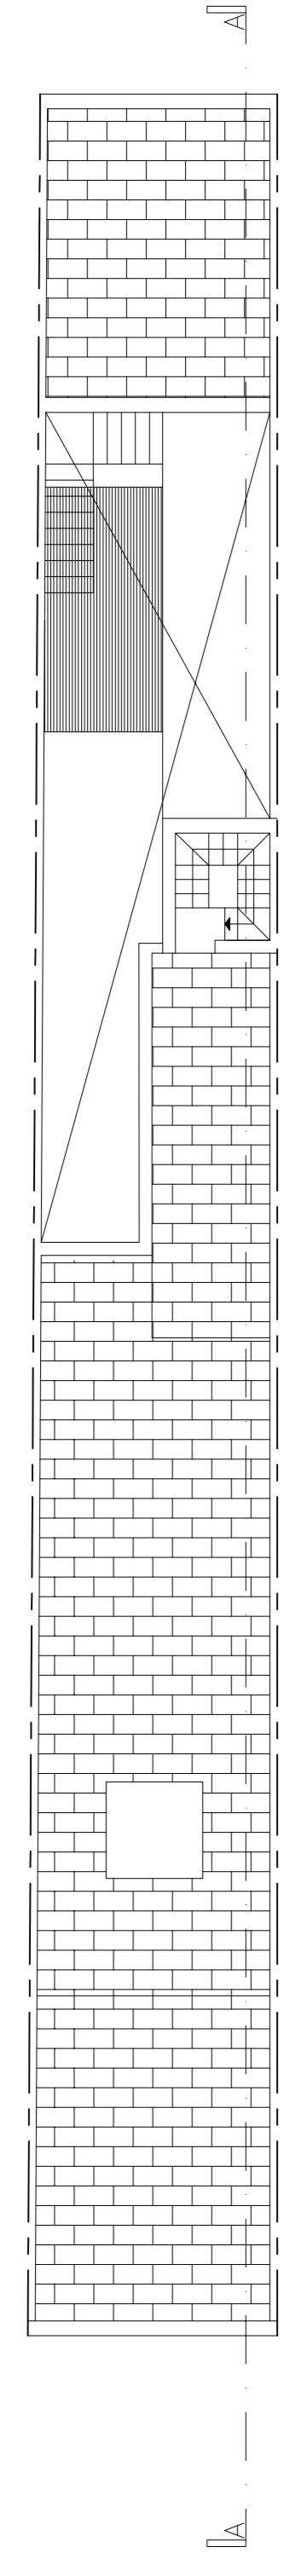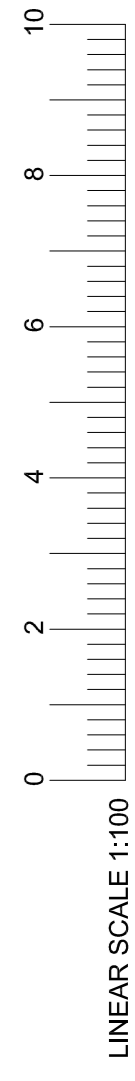


Existing / Approved Roof Plan
SCALE 1:100
COVERED BY RG 41225

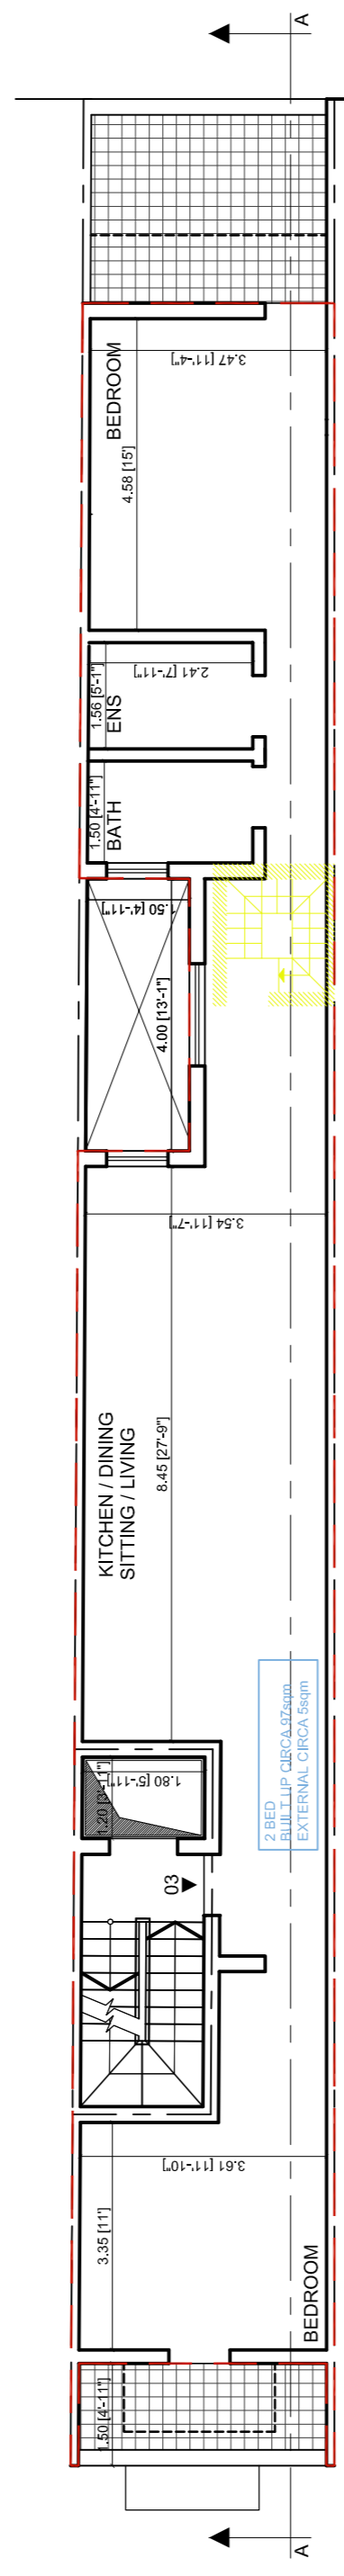


Proposed Second Floor Plan
SCALE 1:100

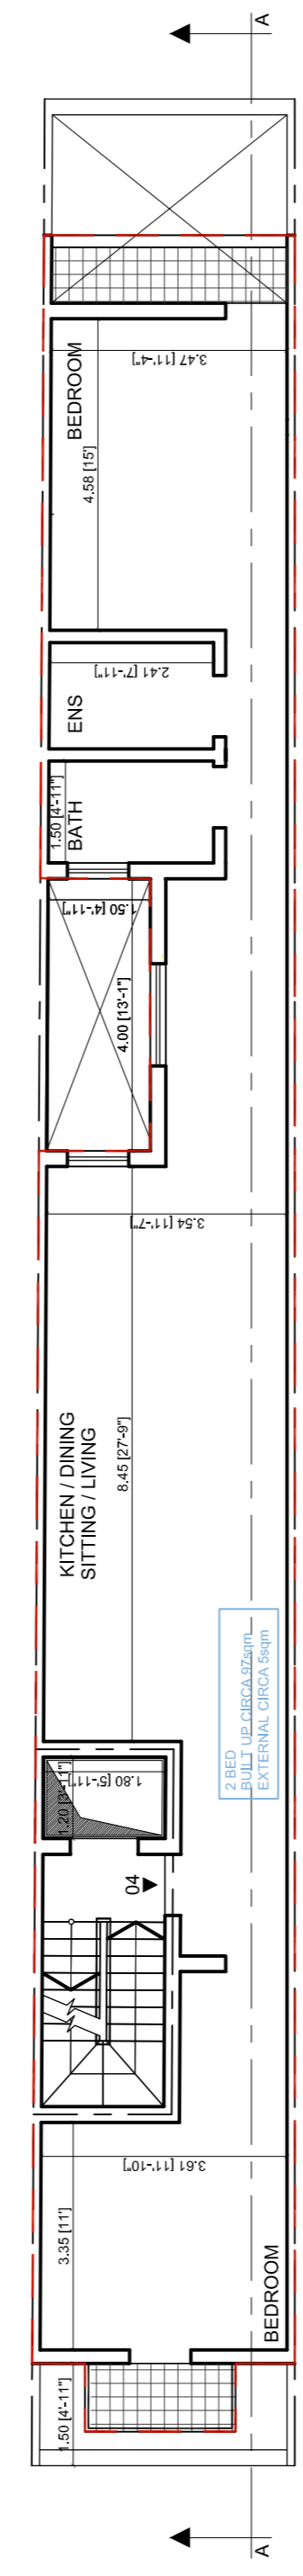

Proposed Third Floor Plan
SCALE 1:100

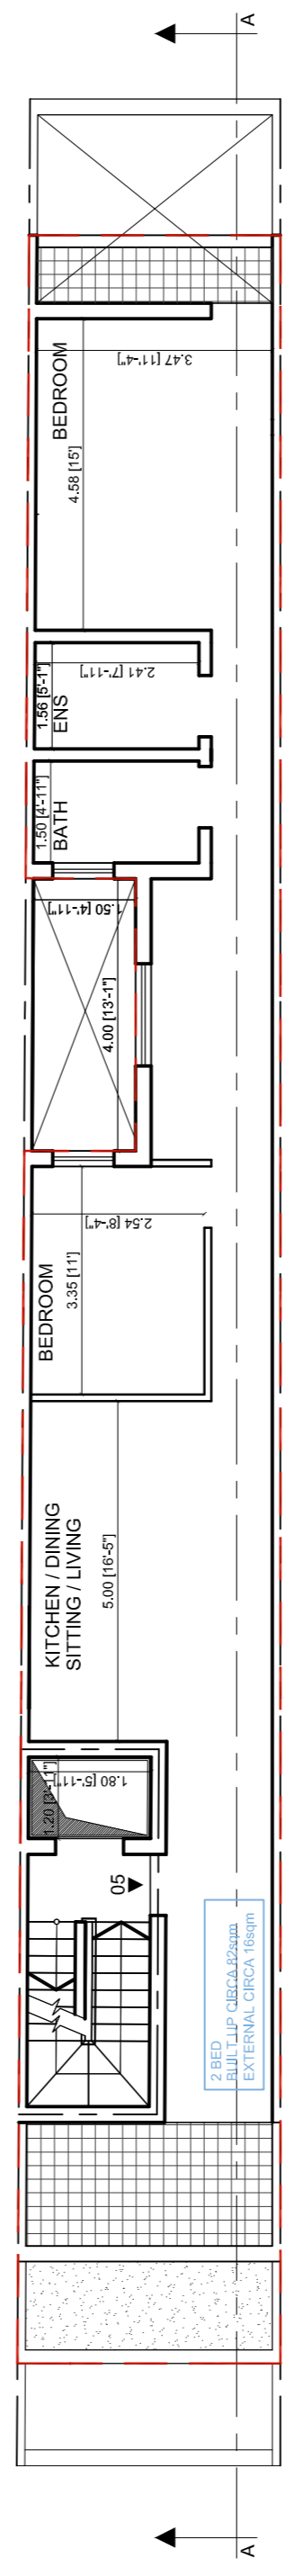

Proposed Forth Floor Plan
SCALE 1:100

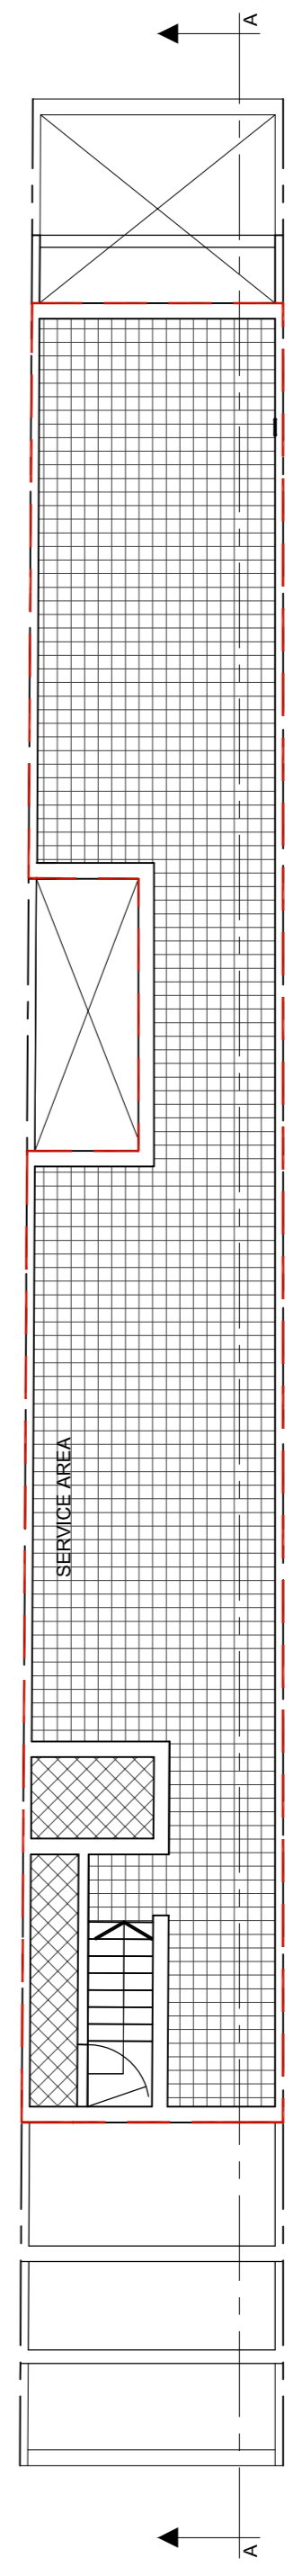

Proposed Roof Plan
SCALE 1:100

01 02 03 04 05 06 07 08 A B C D E F