




existing front elevation




existing section Y-Y

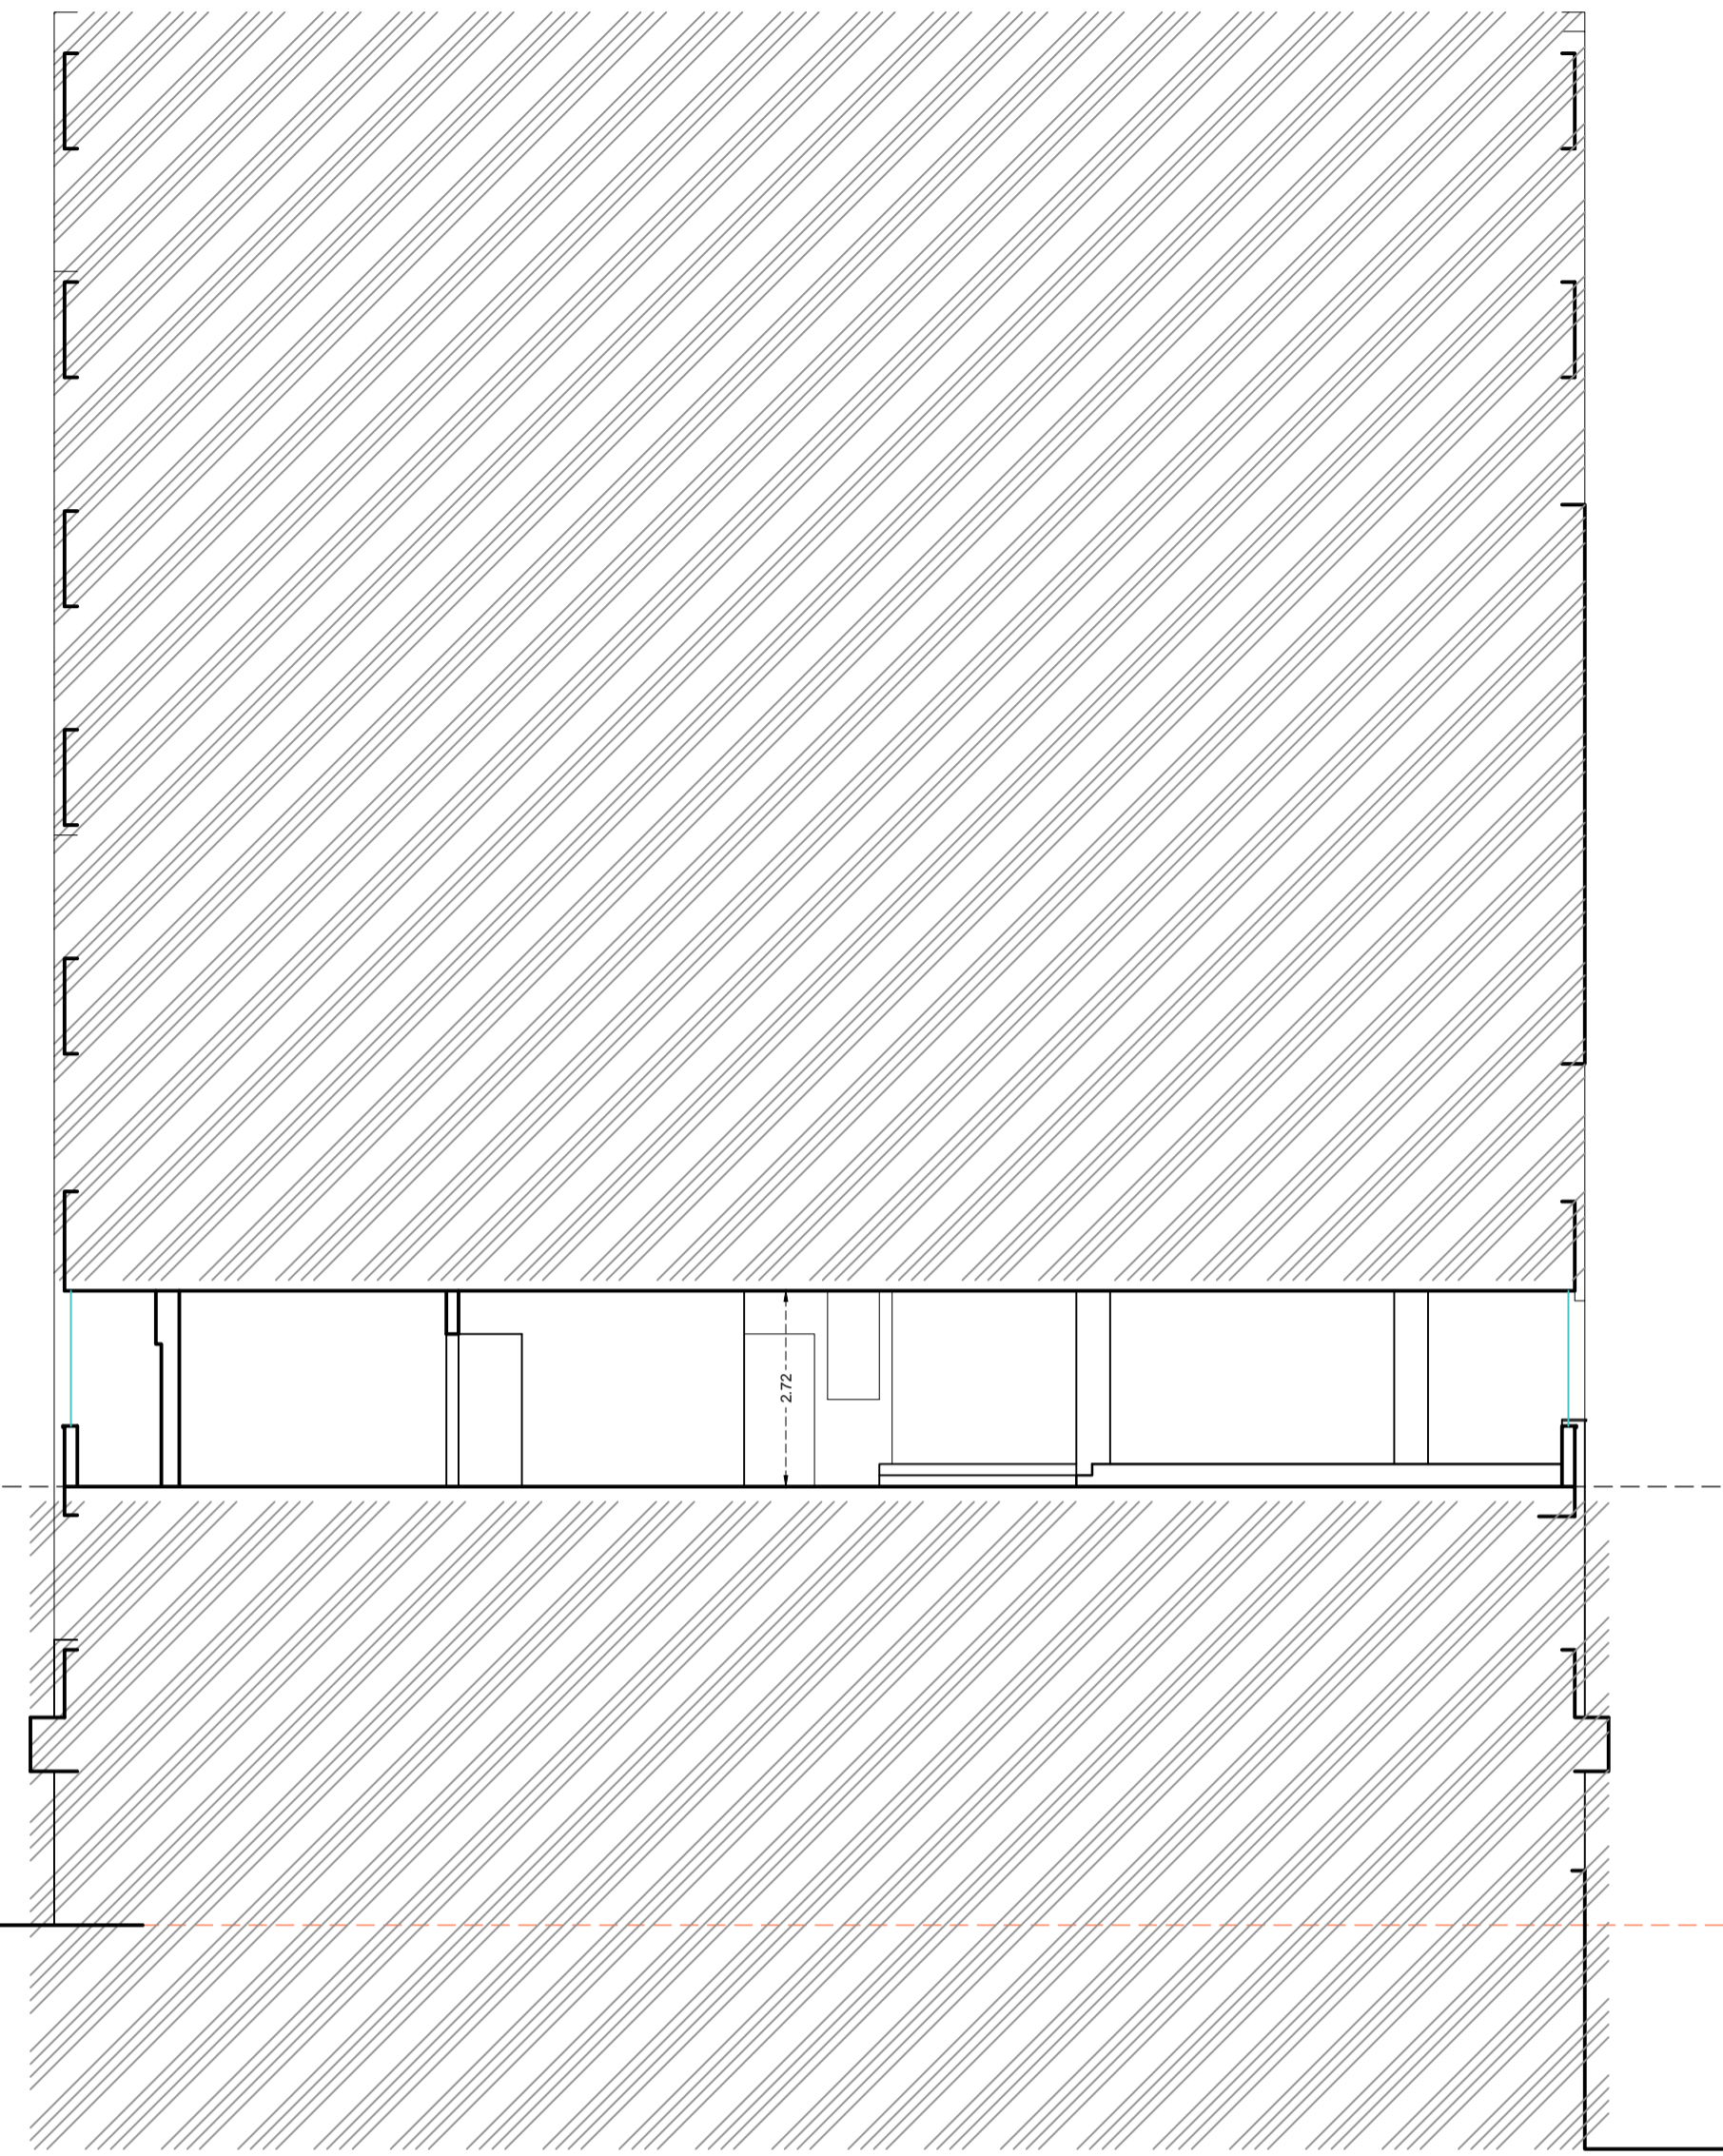

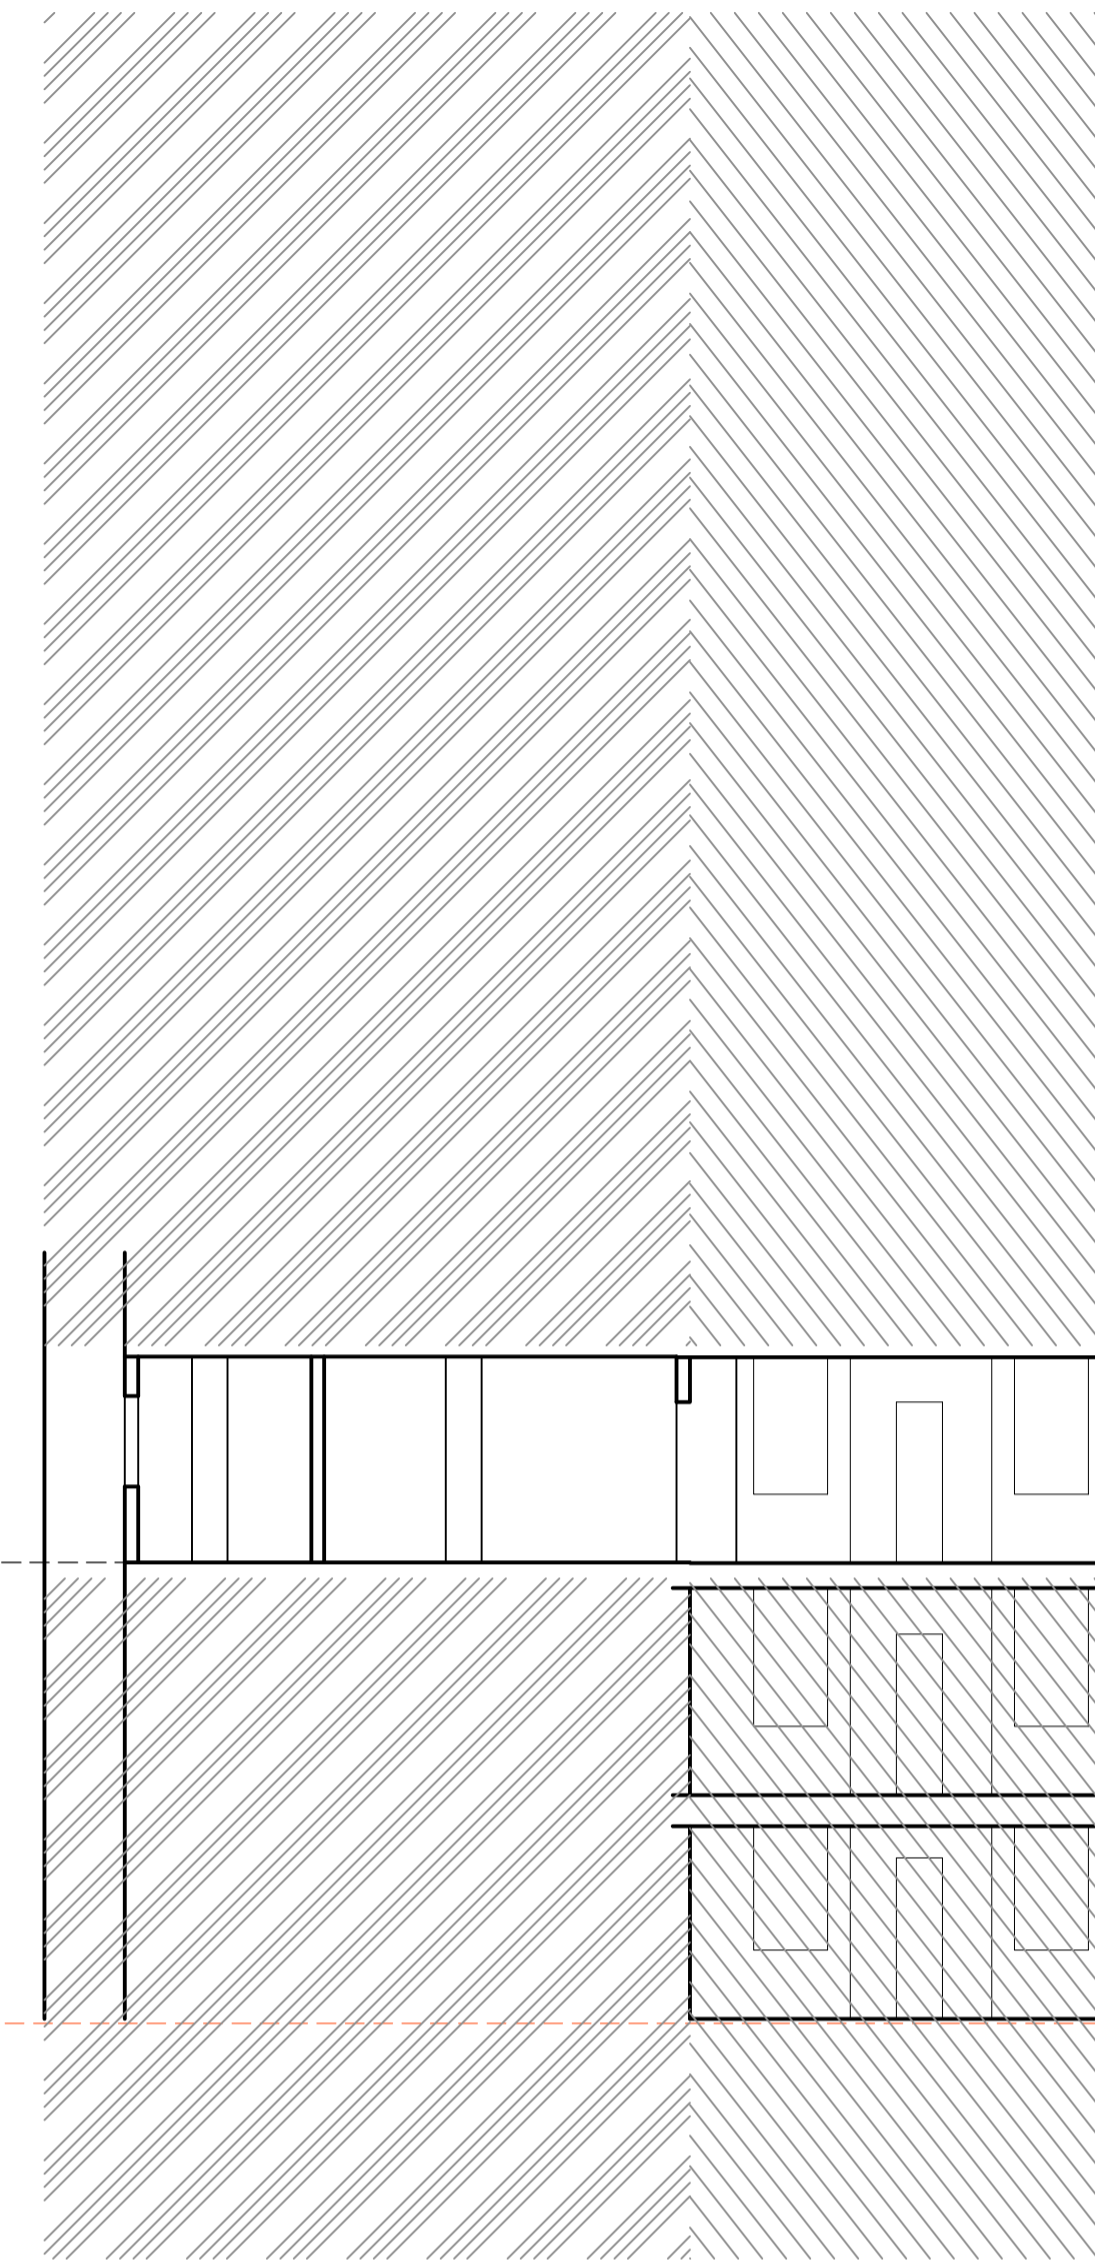

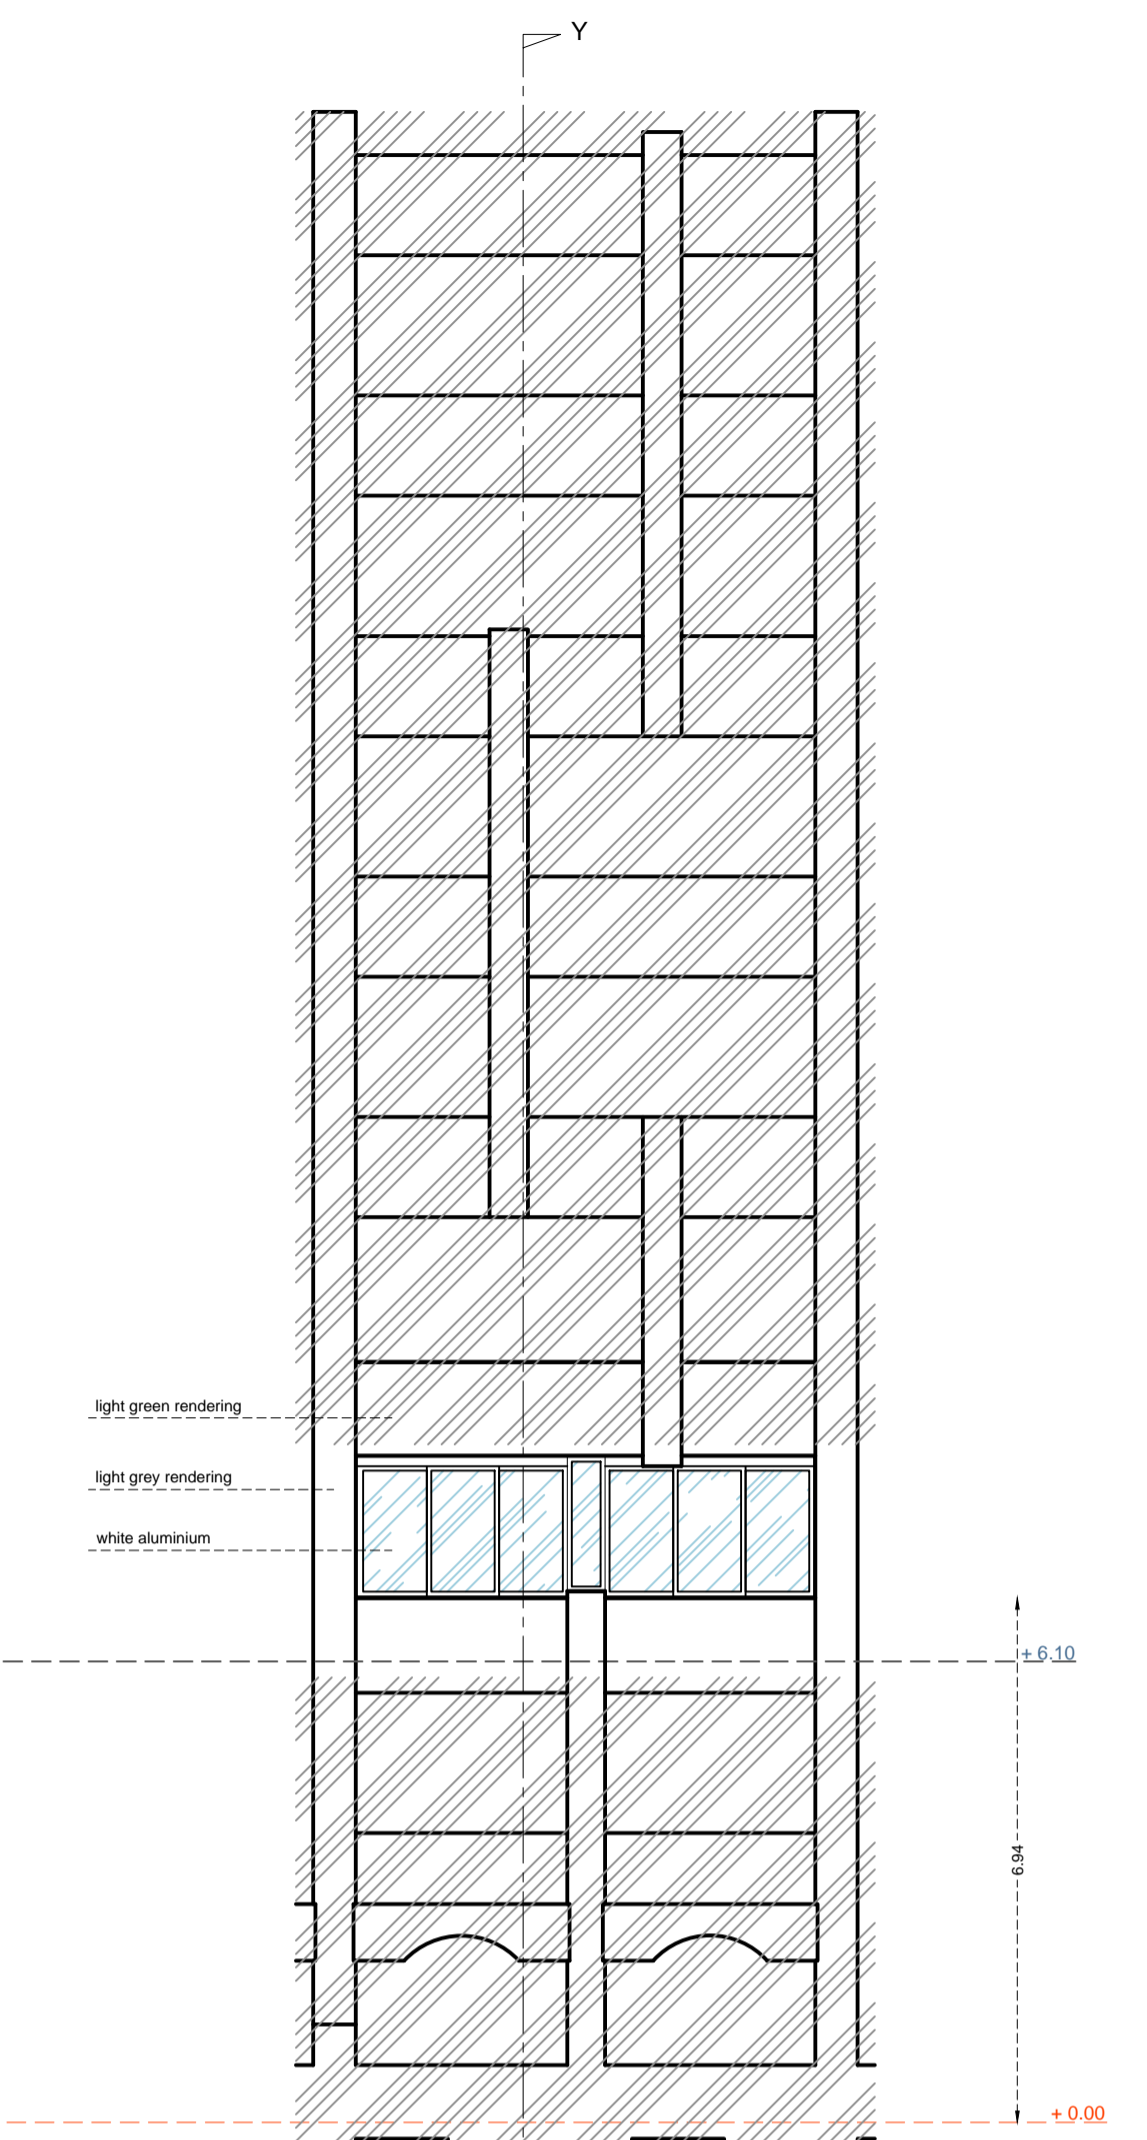
existing section X-X



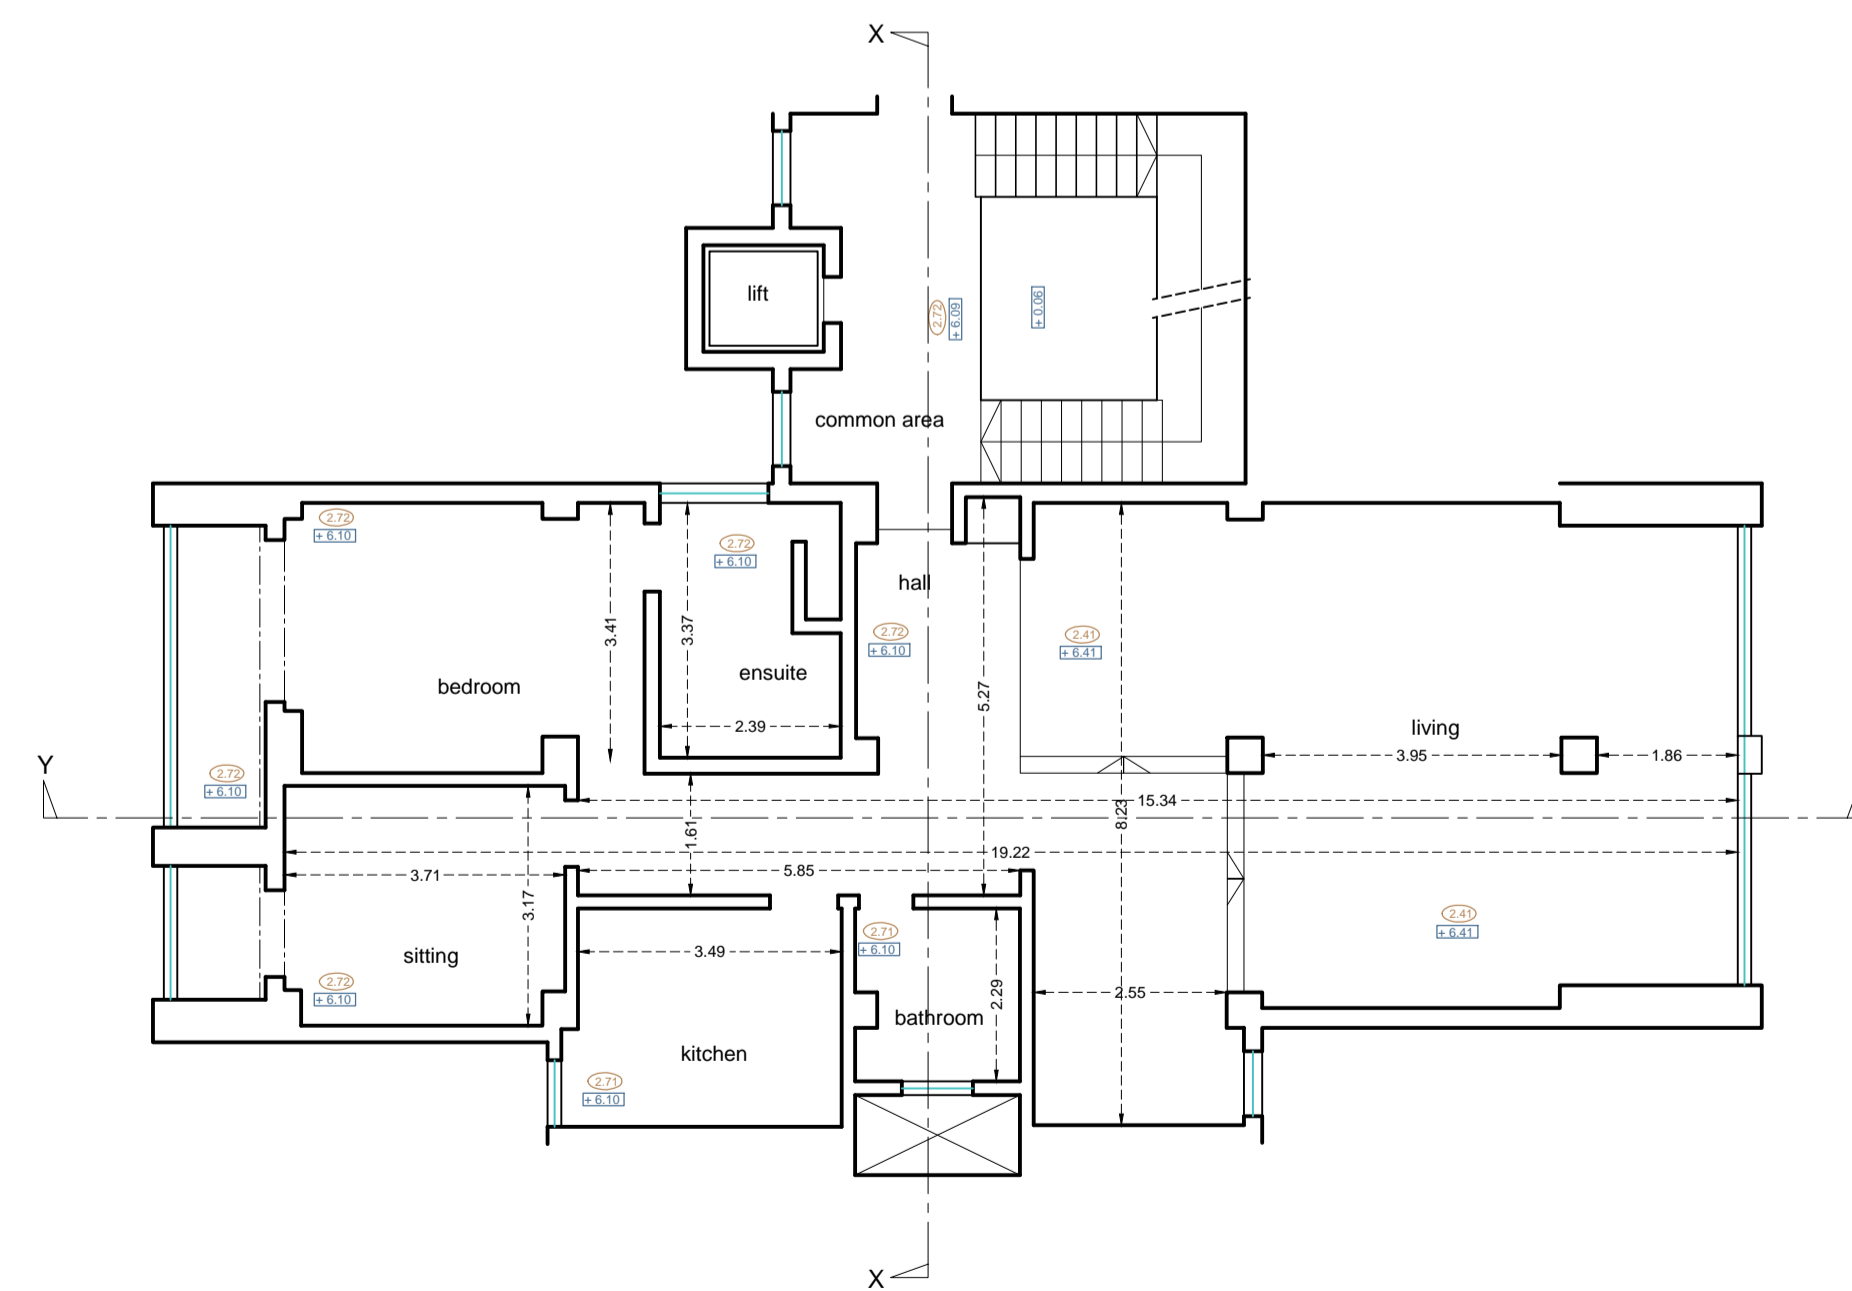

existing back elevation




existing layout plan

height to ceiling   
 levels   
 beams 

**Legend:**

	Third Party Property
	Common Area

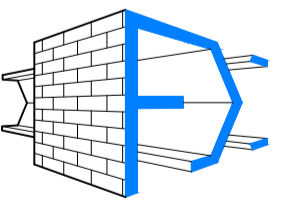

 **FRANKIE XERRI**  
 Draughtsman & Surveyor  
 85, OUR NEST,  
 TRIQ SANTA MARIJA,  
 ZABBAR. ZBR 3307.  
 Mob.: 9946 0649

Client: **DR. NOEL BUTTIGIEG SCICLUNA**

Job Title: **SURVEY OF AN EXISTING APARTMENT IN ST. JULIAN'S.**

Drg. Title: **EXISTING LAYOUT PLAN, ELEVATIONS AND SECTIONS**

Scale: **1 : 100 on A1** Date: **JANUARY 2026**

Drawn By: **F.X.** Reference: **25-135** Sheet: **01 of 01**