


○ Front Elevation 1:100
As Proposed
 Unpainted Franka Stone Facade
 White aluminum apertures and railings

DRAWING TITLE			Elevation		
JOB TITLE			Site at Triq Patri Giacintu Camenzuli, Rabat		
FILE #	74.21	SCALE	1:100	CLIENT	
DATE	9/12/21	DRAW BY		SHEET #	


ARCHITECT

SAVIOUR MICALLEF
 B.E.&A. A.&C.E.
 'THYME' BY THE BASTION RD.
 VICTORIA - GOZO. VCT 2907

Tel # 21551046 Fax # 21565455 Mobile # 99497483
 Email : micsav@gmail.com

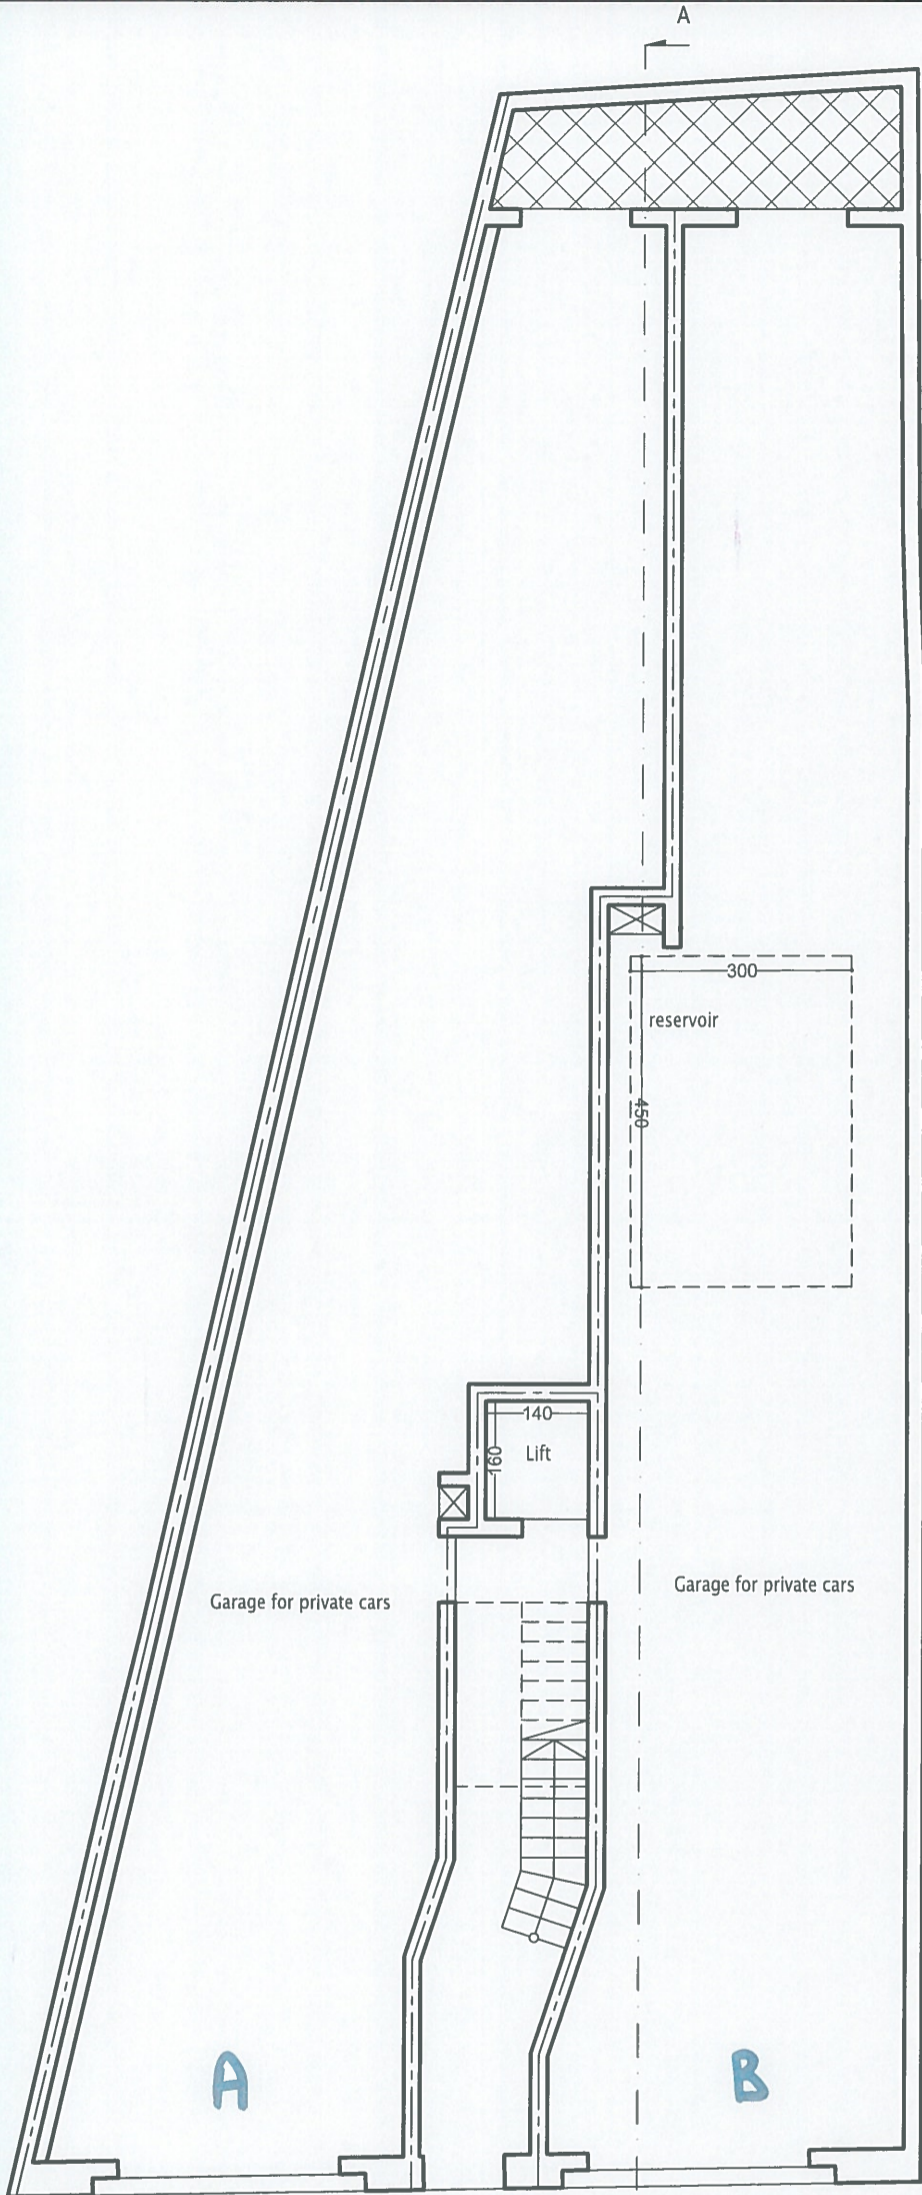

Ground Floor Plan 1:100
No Proposed

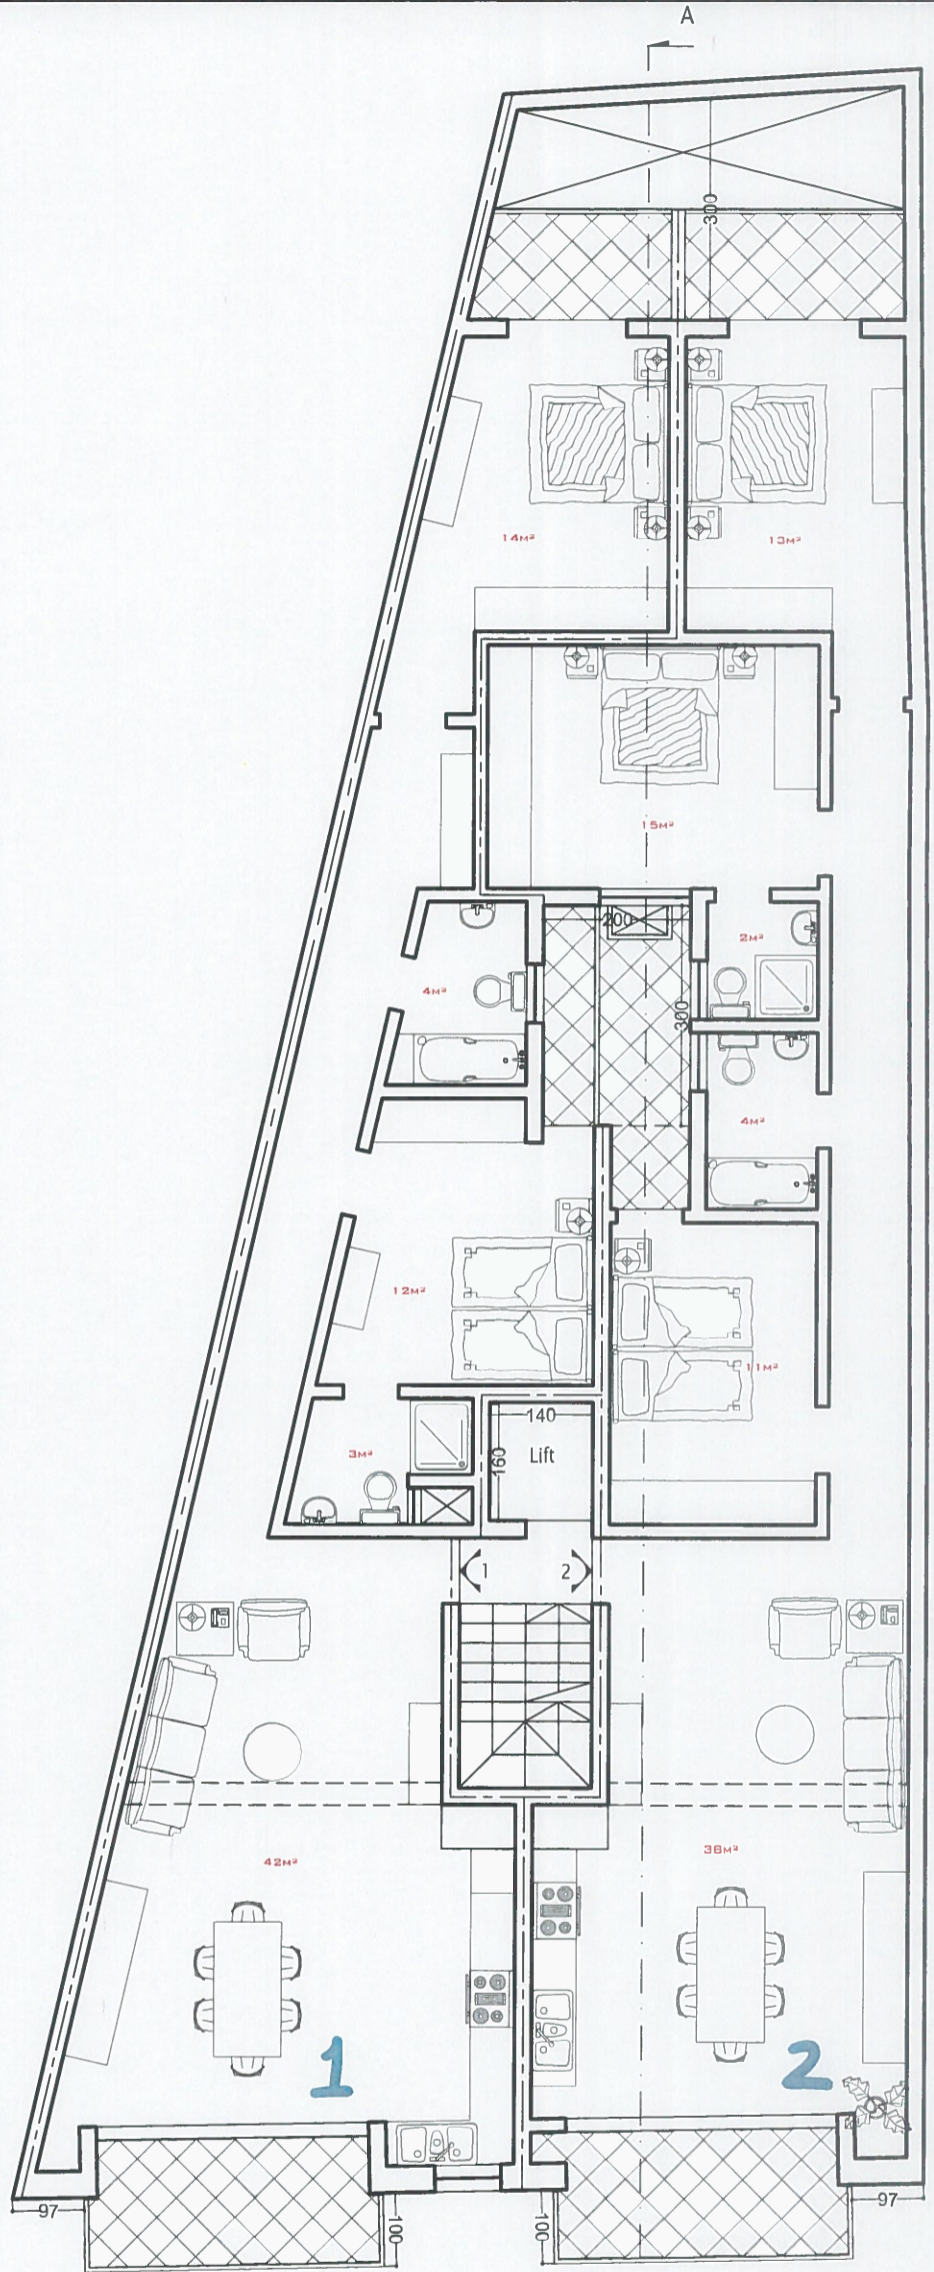


1st Floor Plan 1:100
No Proposed


Aptment no	number of bedrooms	Interior Area	Exterior Area
1	2	105M ²	10M ²
2	2	113M ²	11M ²

DRAWING TITLE Plans		
JOB TITLE Site at Triq Patri Giacintu Camenzuli, Rabat		
FILE # 74.21	SCALE 1:100	CLIENT
DATE 9/12/21	DRAW BY	SHEET #

ARCHITECT
SAVIOUR MICALLEF
B.E.&A. A&CE.
'THYME' BY THE BASTION RD.
VICTORIA - GOZO. VCT 2907
Tel # 21551046 Fax # 21565455 Mobile # 99497483
Email : micsav@gmail.com

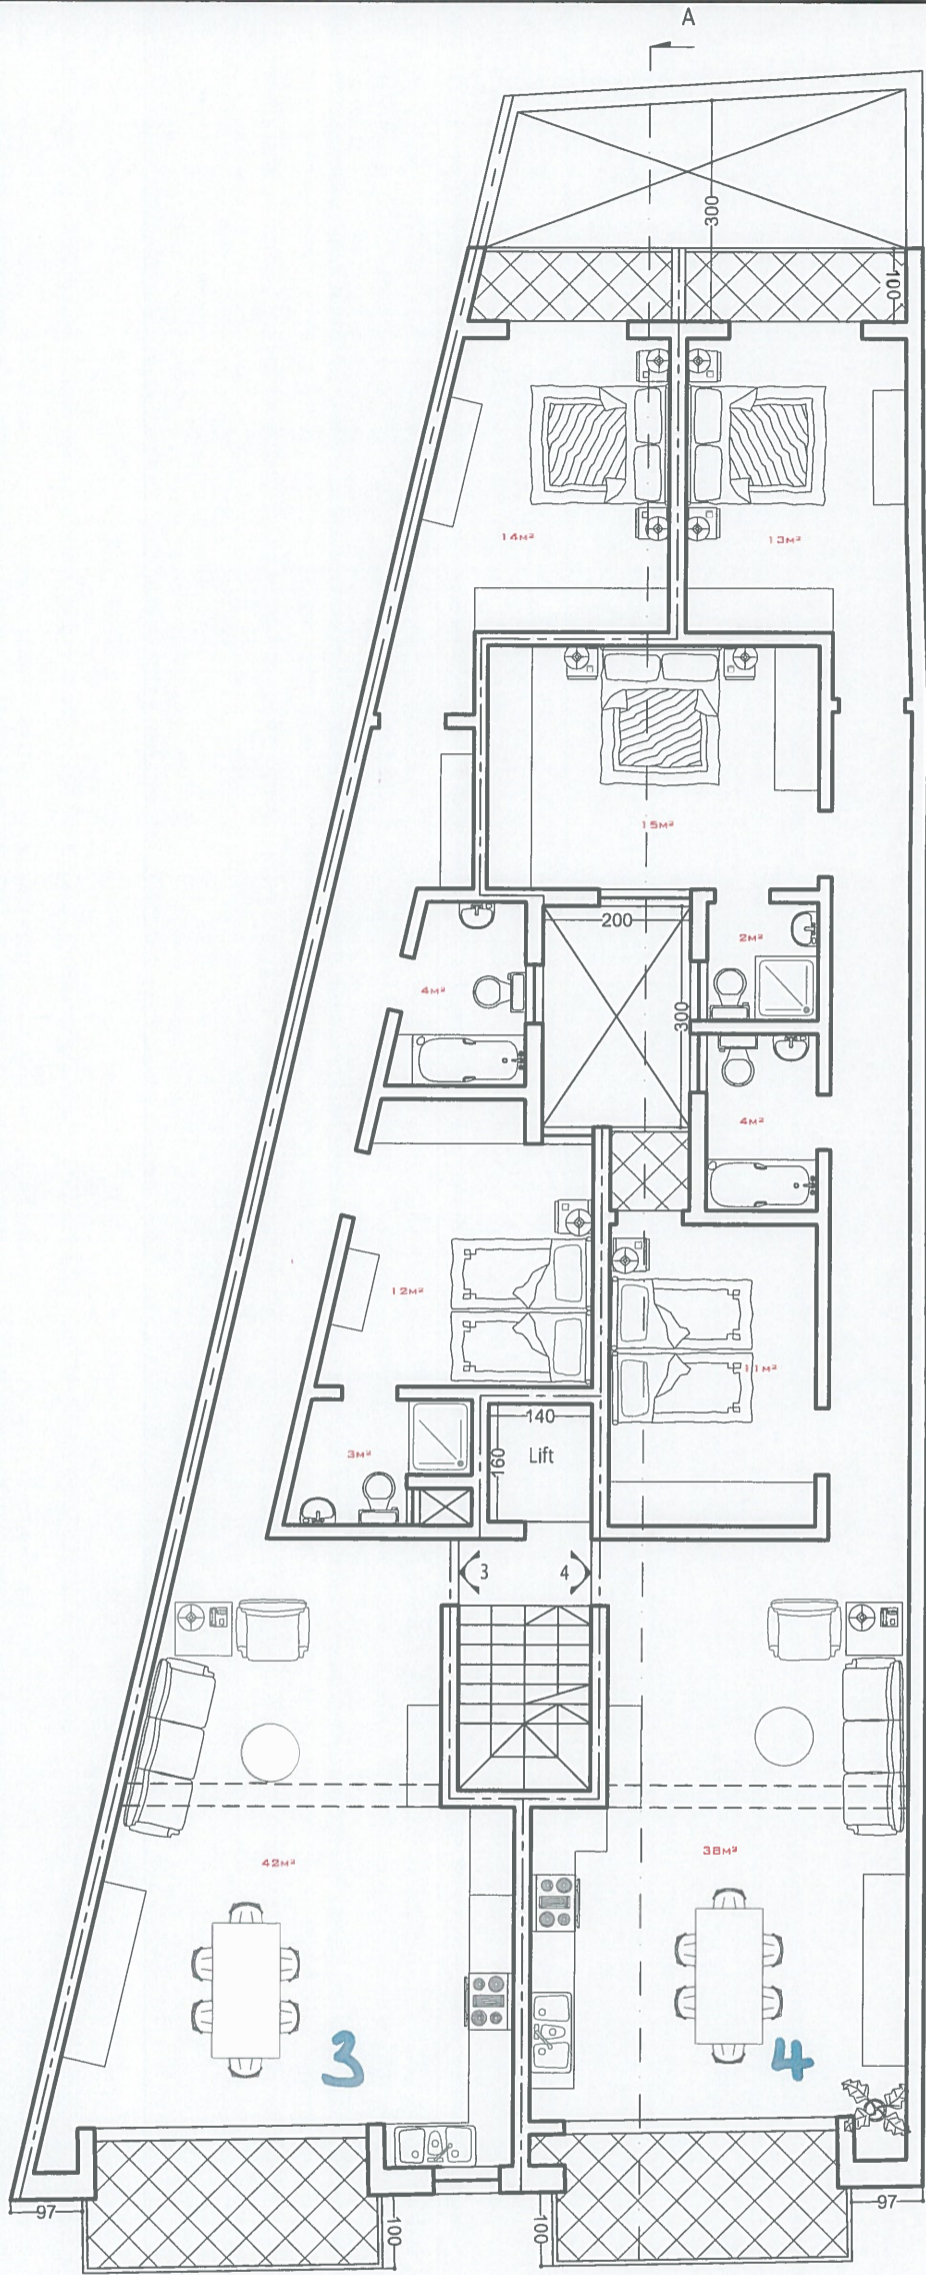

2nd Floor Plan 1:100
As Proposed

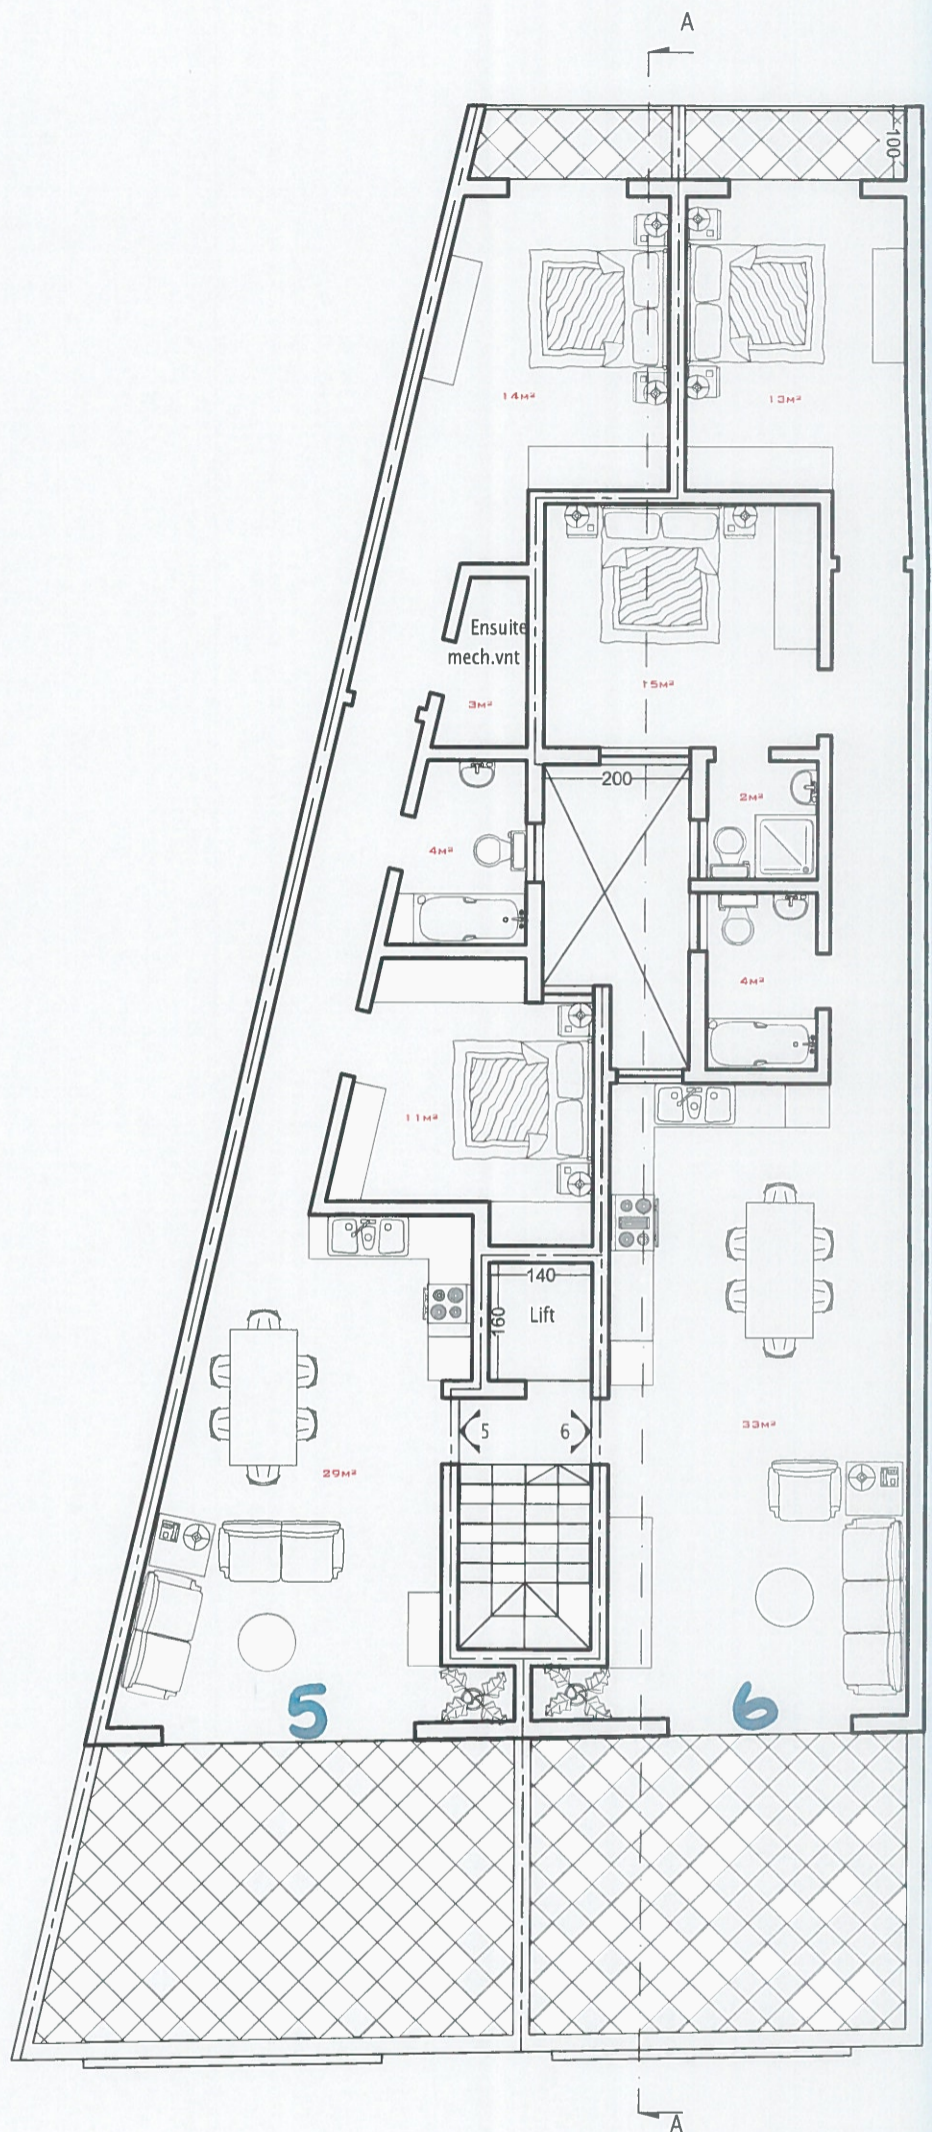

Roof Plan 1:100
As Proposed

Aptment no	number of bedrooms	Interior Area	Exterior Area
3	2	105M ²	5M ²
4	3	113M ²	6M ²
5	2	81M ²	29M ²
6	2	89M ²	23M ²

DRAWING TITLE Plans		
JOB TITLE Site at Triq Patri Giacintu Camenzuli, Rabat		
FILE # 74.21	SCALE 1:100	CLIENT
DATE 9/12/21	DRAW BY	SHEET #

ARCHITECT
SAVIOUR MICALLEF
B.E.&A. A.&C.E.
'THYME' BY THE BASTION RD.
VICTORIA - GOZO. VCT 2907
Tel # 21551046 Fax # 21565455 Mobile # 99497483
Email : micsav@gmail.com