




Level 6 Floor Plan  
Scale 1:100

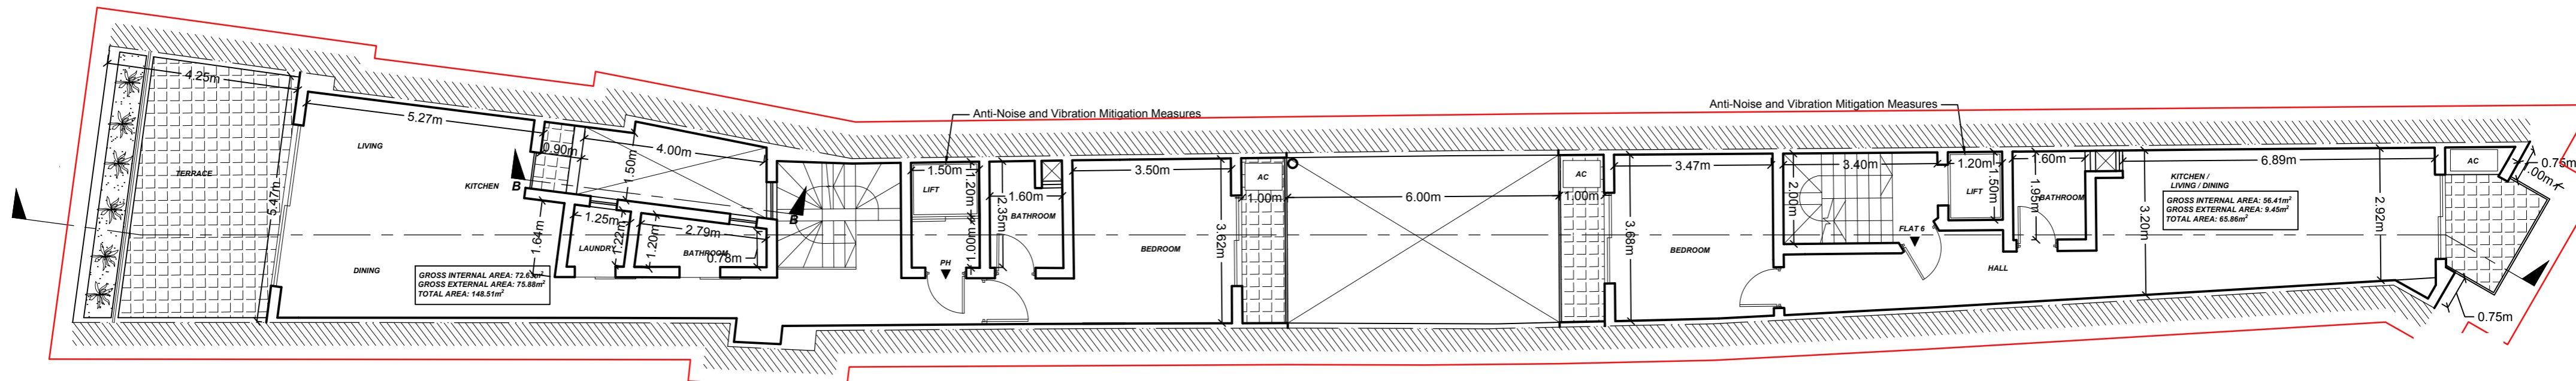

Level 7 Floor Plan  
Scale 1:100

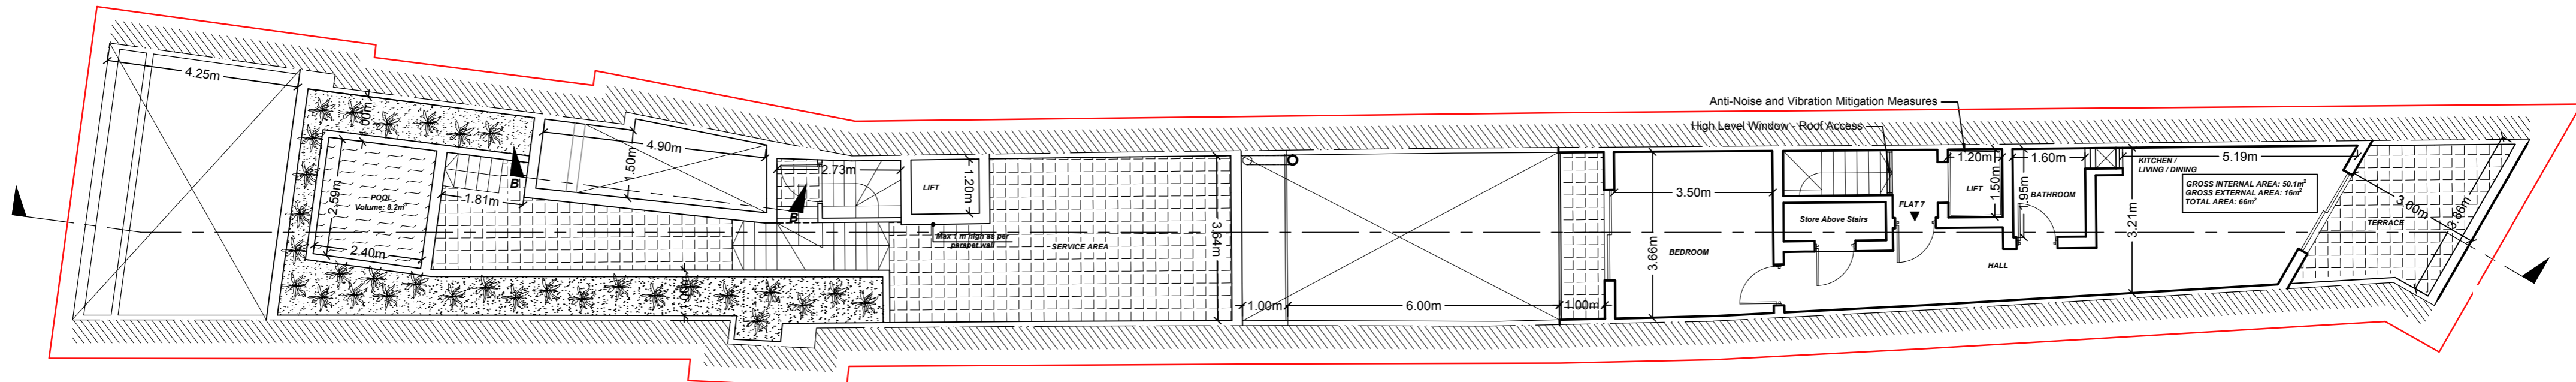

Level 8 Floor Plan  
Scale 1:100

 

- TO CONSTRUCT
- TO DEMOLISH