



Pre-1967 Farmhouse
First Floor Plan - Proposed
Scale 1:100

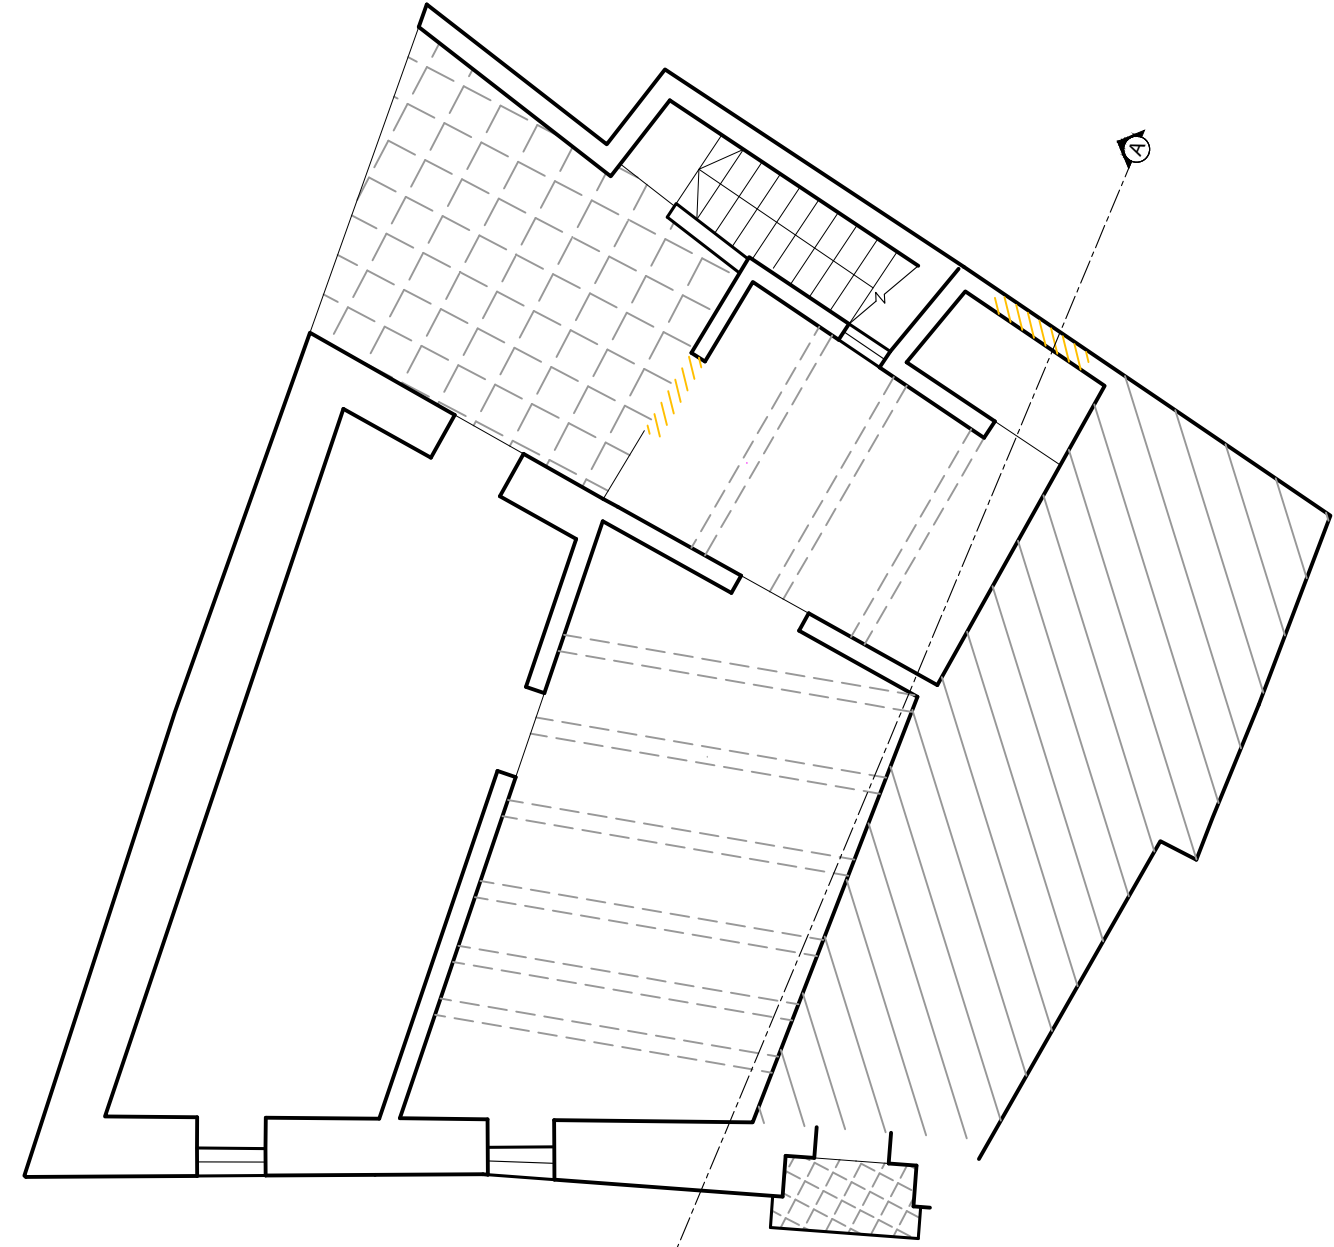

Pre-1967 Farmhouse
First Floor Plan
Scale 1:100

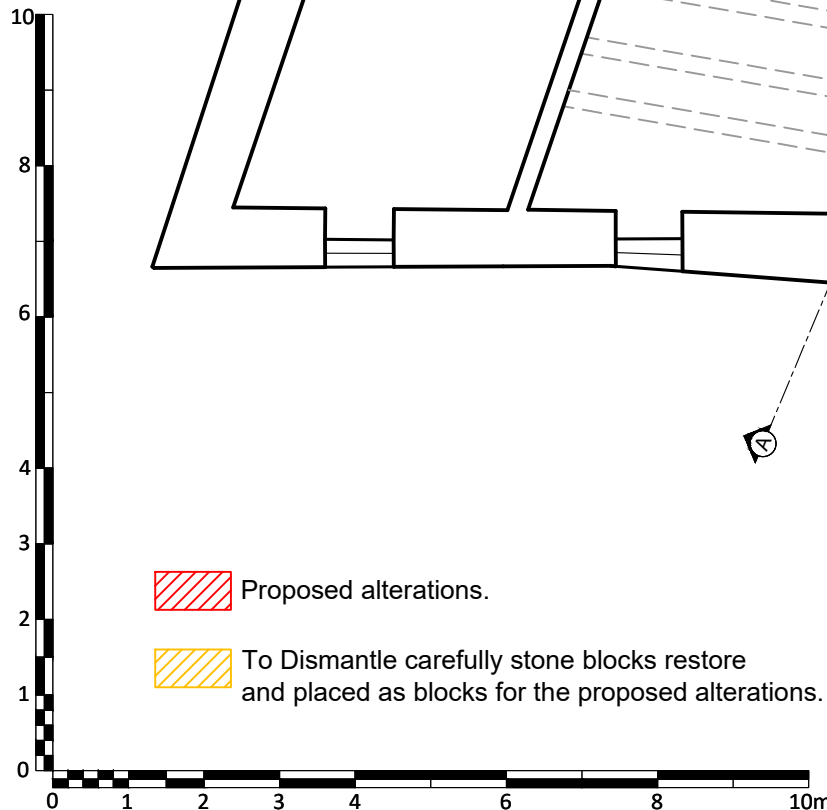

Rev:	Date:	Description:

Scale: 1:100 (A3)	Date: 15.04.2021	Client: Charles Cremona
MEPA Ref: PA/00000/00	Drawn By: FG	Works: Metalco Ltd., 48, Sqaq il-Fdal tal-Hadid, Triq Valletta, Luqa
Job No: CRC002-005	Drawing No: 02/H	Rev: 00
Dwg Title: Pre-1967 Farmhouse Ground Floor Plan - Existing & Proposed		



Architect & Civil Engineer:

PERIT WILLIAM LEWIS
B.E.&A. (Hons.), M.Sc. Road Eng., A.&C.E.

83, Triq il-Gdida, Qormi, QRM2122
Tel. / Fax: 21444845, Mobile: 79444845
Email: william@peritlewis.com