


PROPOSED THIRD FLOOR PLAN
Scale 1:100

Indoor = 99.8sm

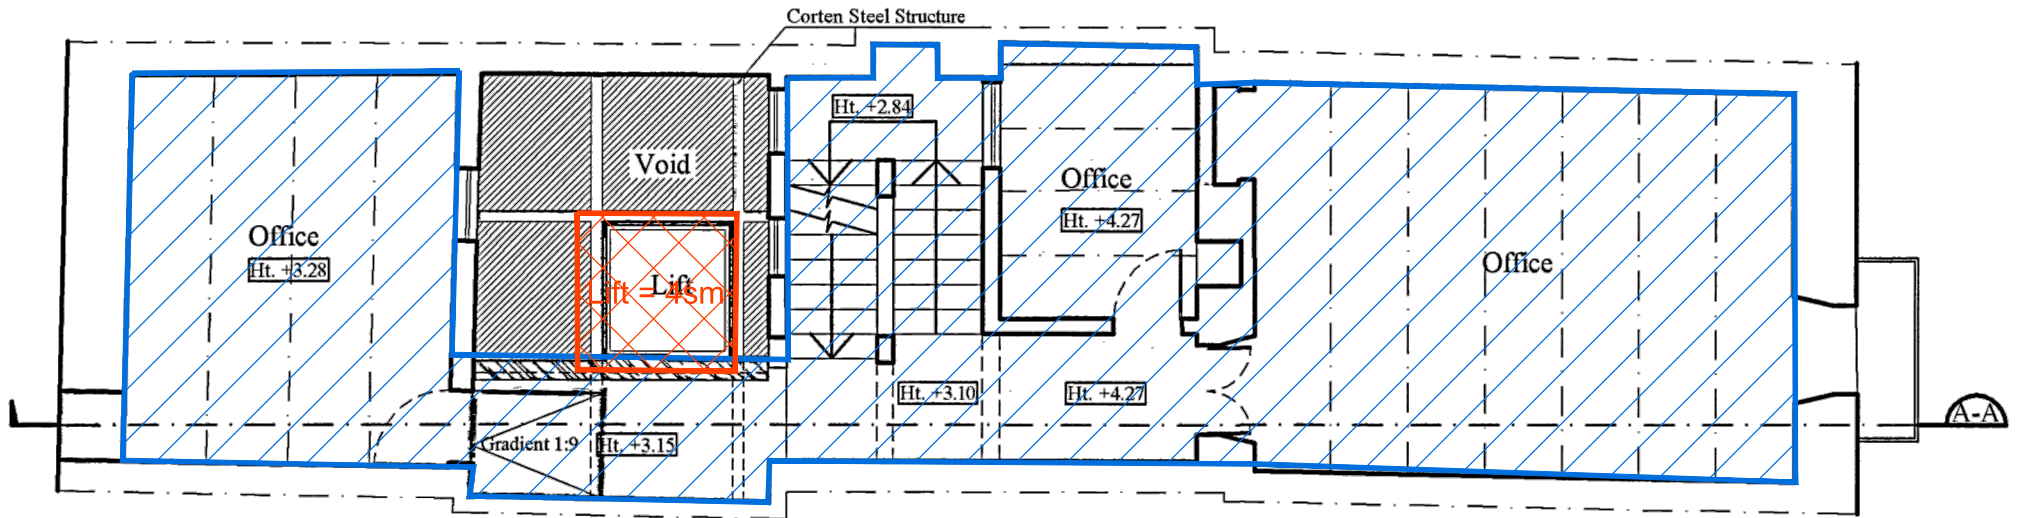

PROPOSED SECOND FLOOR PLAN
Scale 1:100

Indoor = 99.7sm