



| Notes: |  |
|--------|--|
| 1      |  |
| 2      |  |
| 3      |  |
| 4      |  |
| 5      |  |
| 6      |  |
| 7      |  |
| 8      |  |

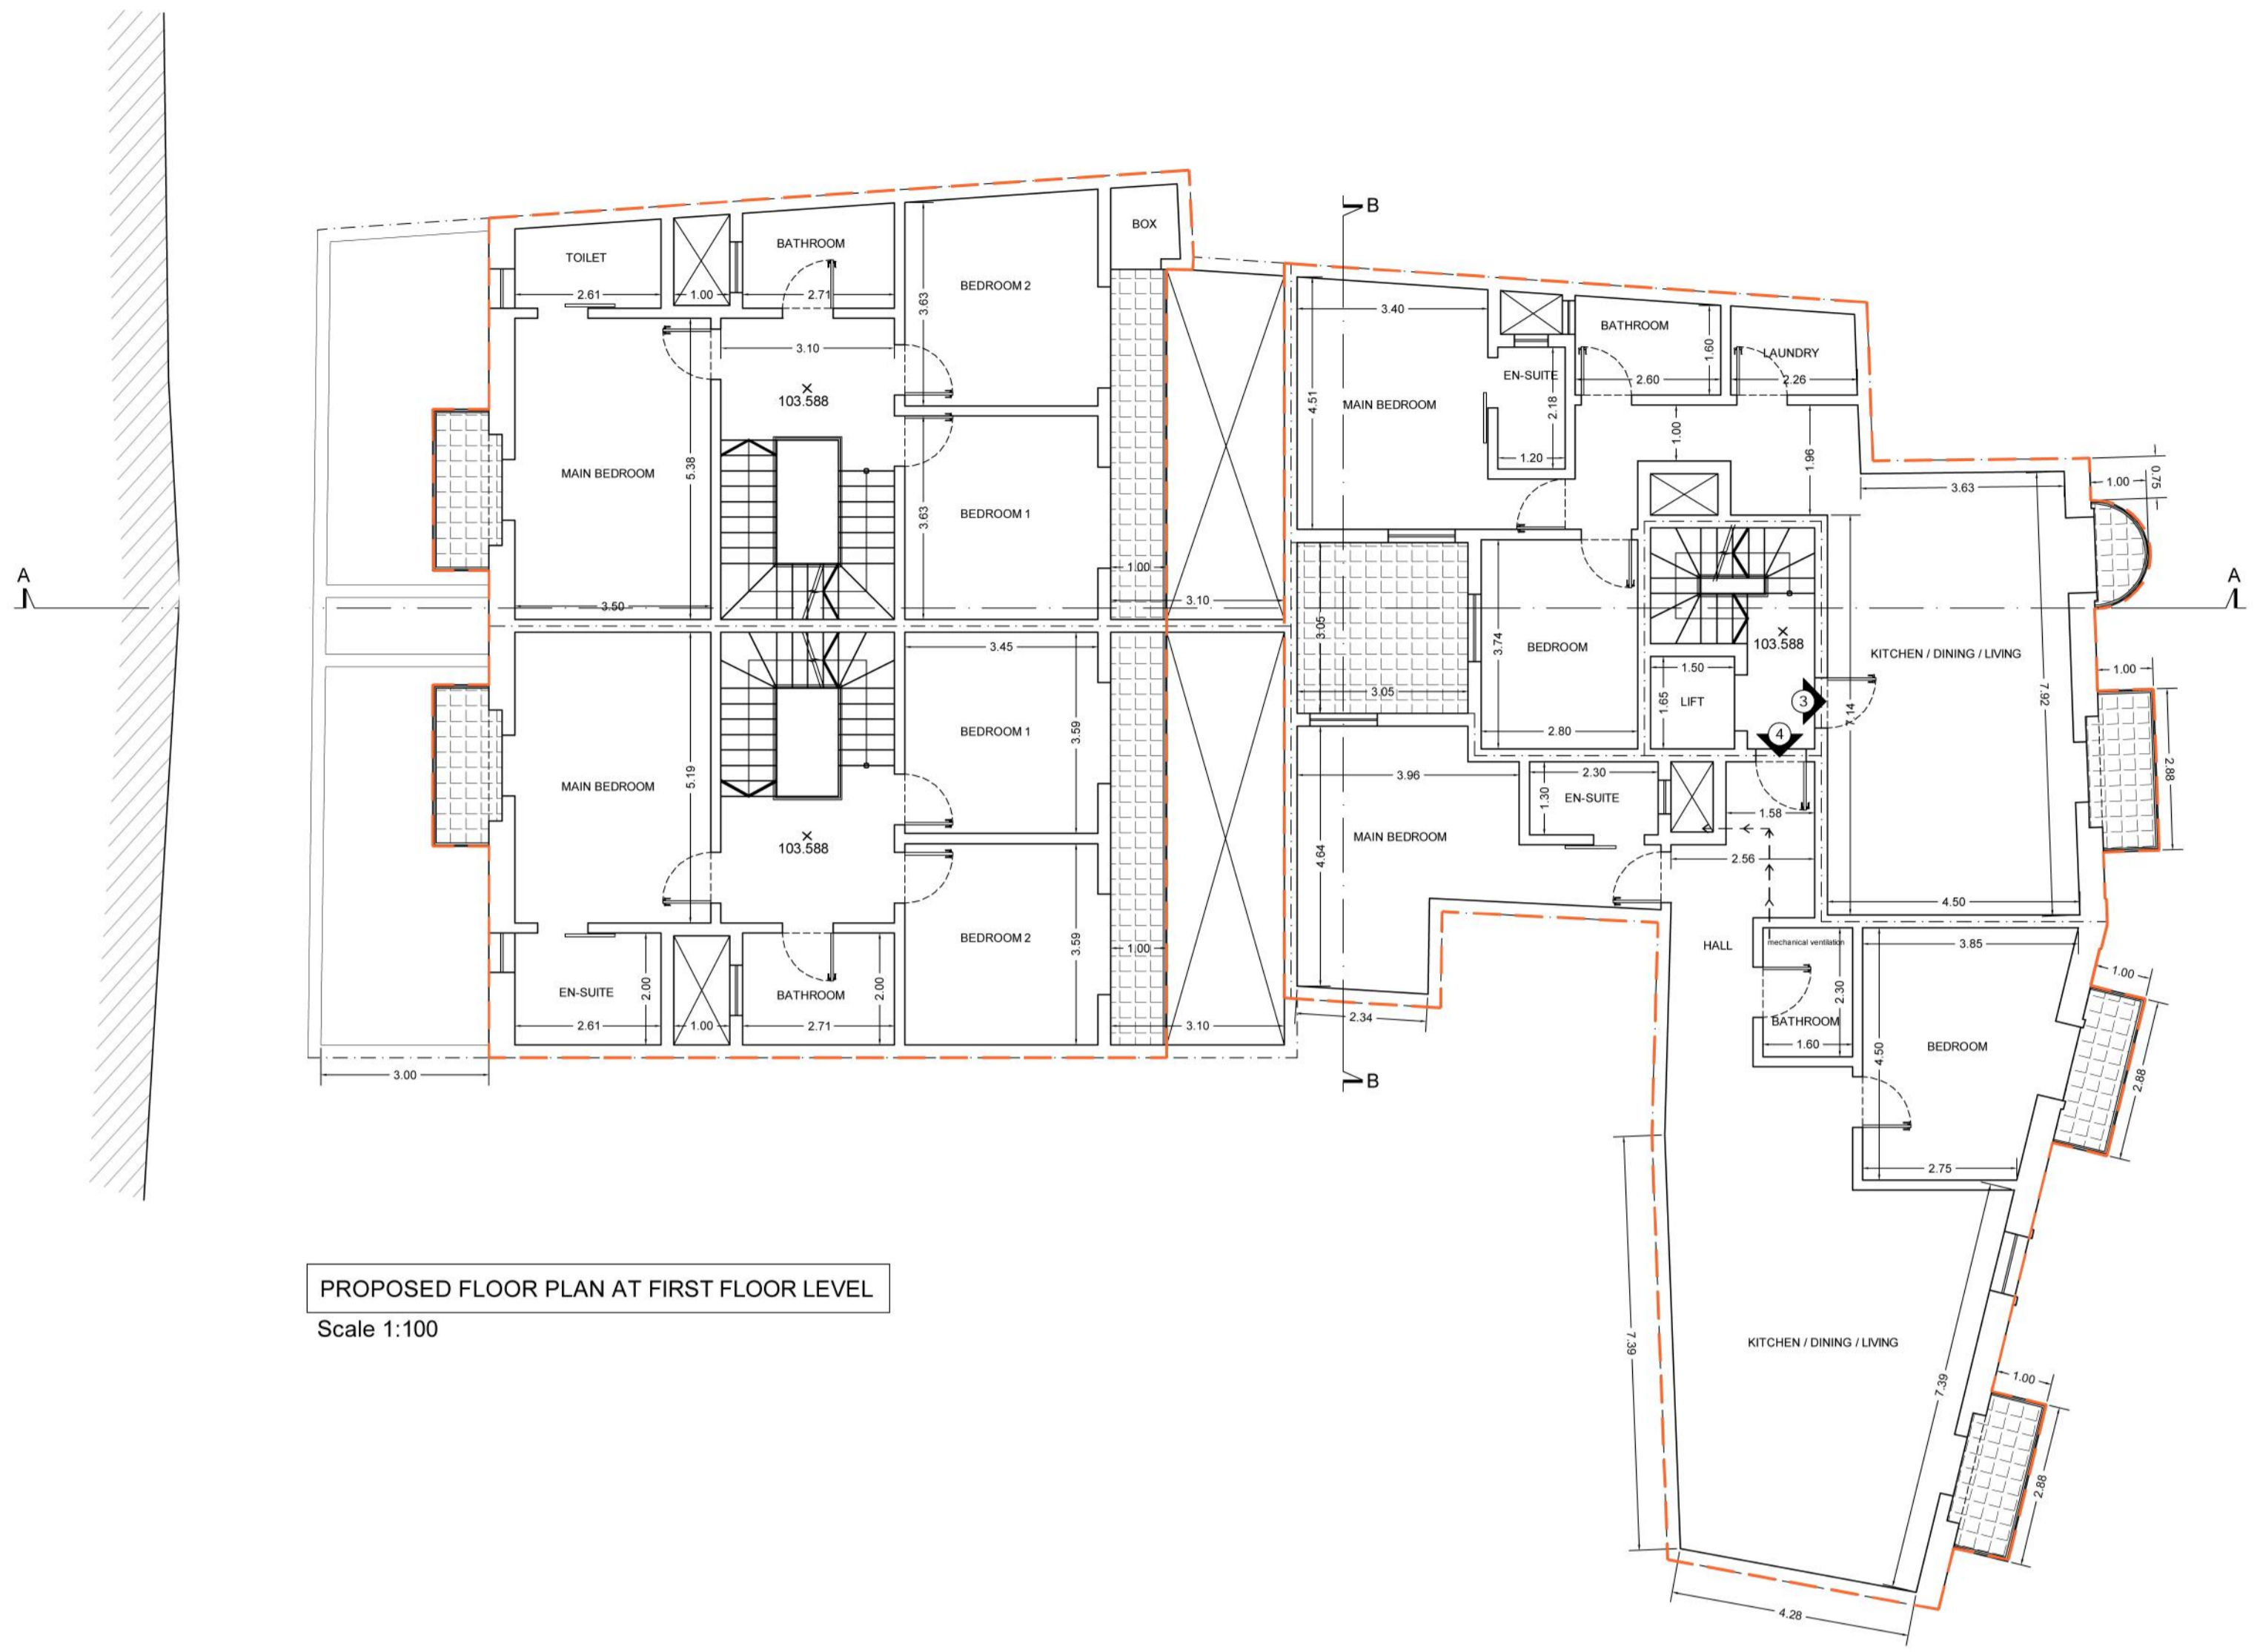

PROPOSED FLOOR PLAN AT FIRST FLOOR LEVEL  
Scale 1:100

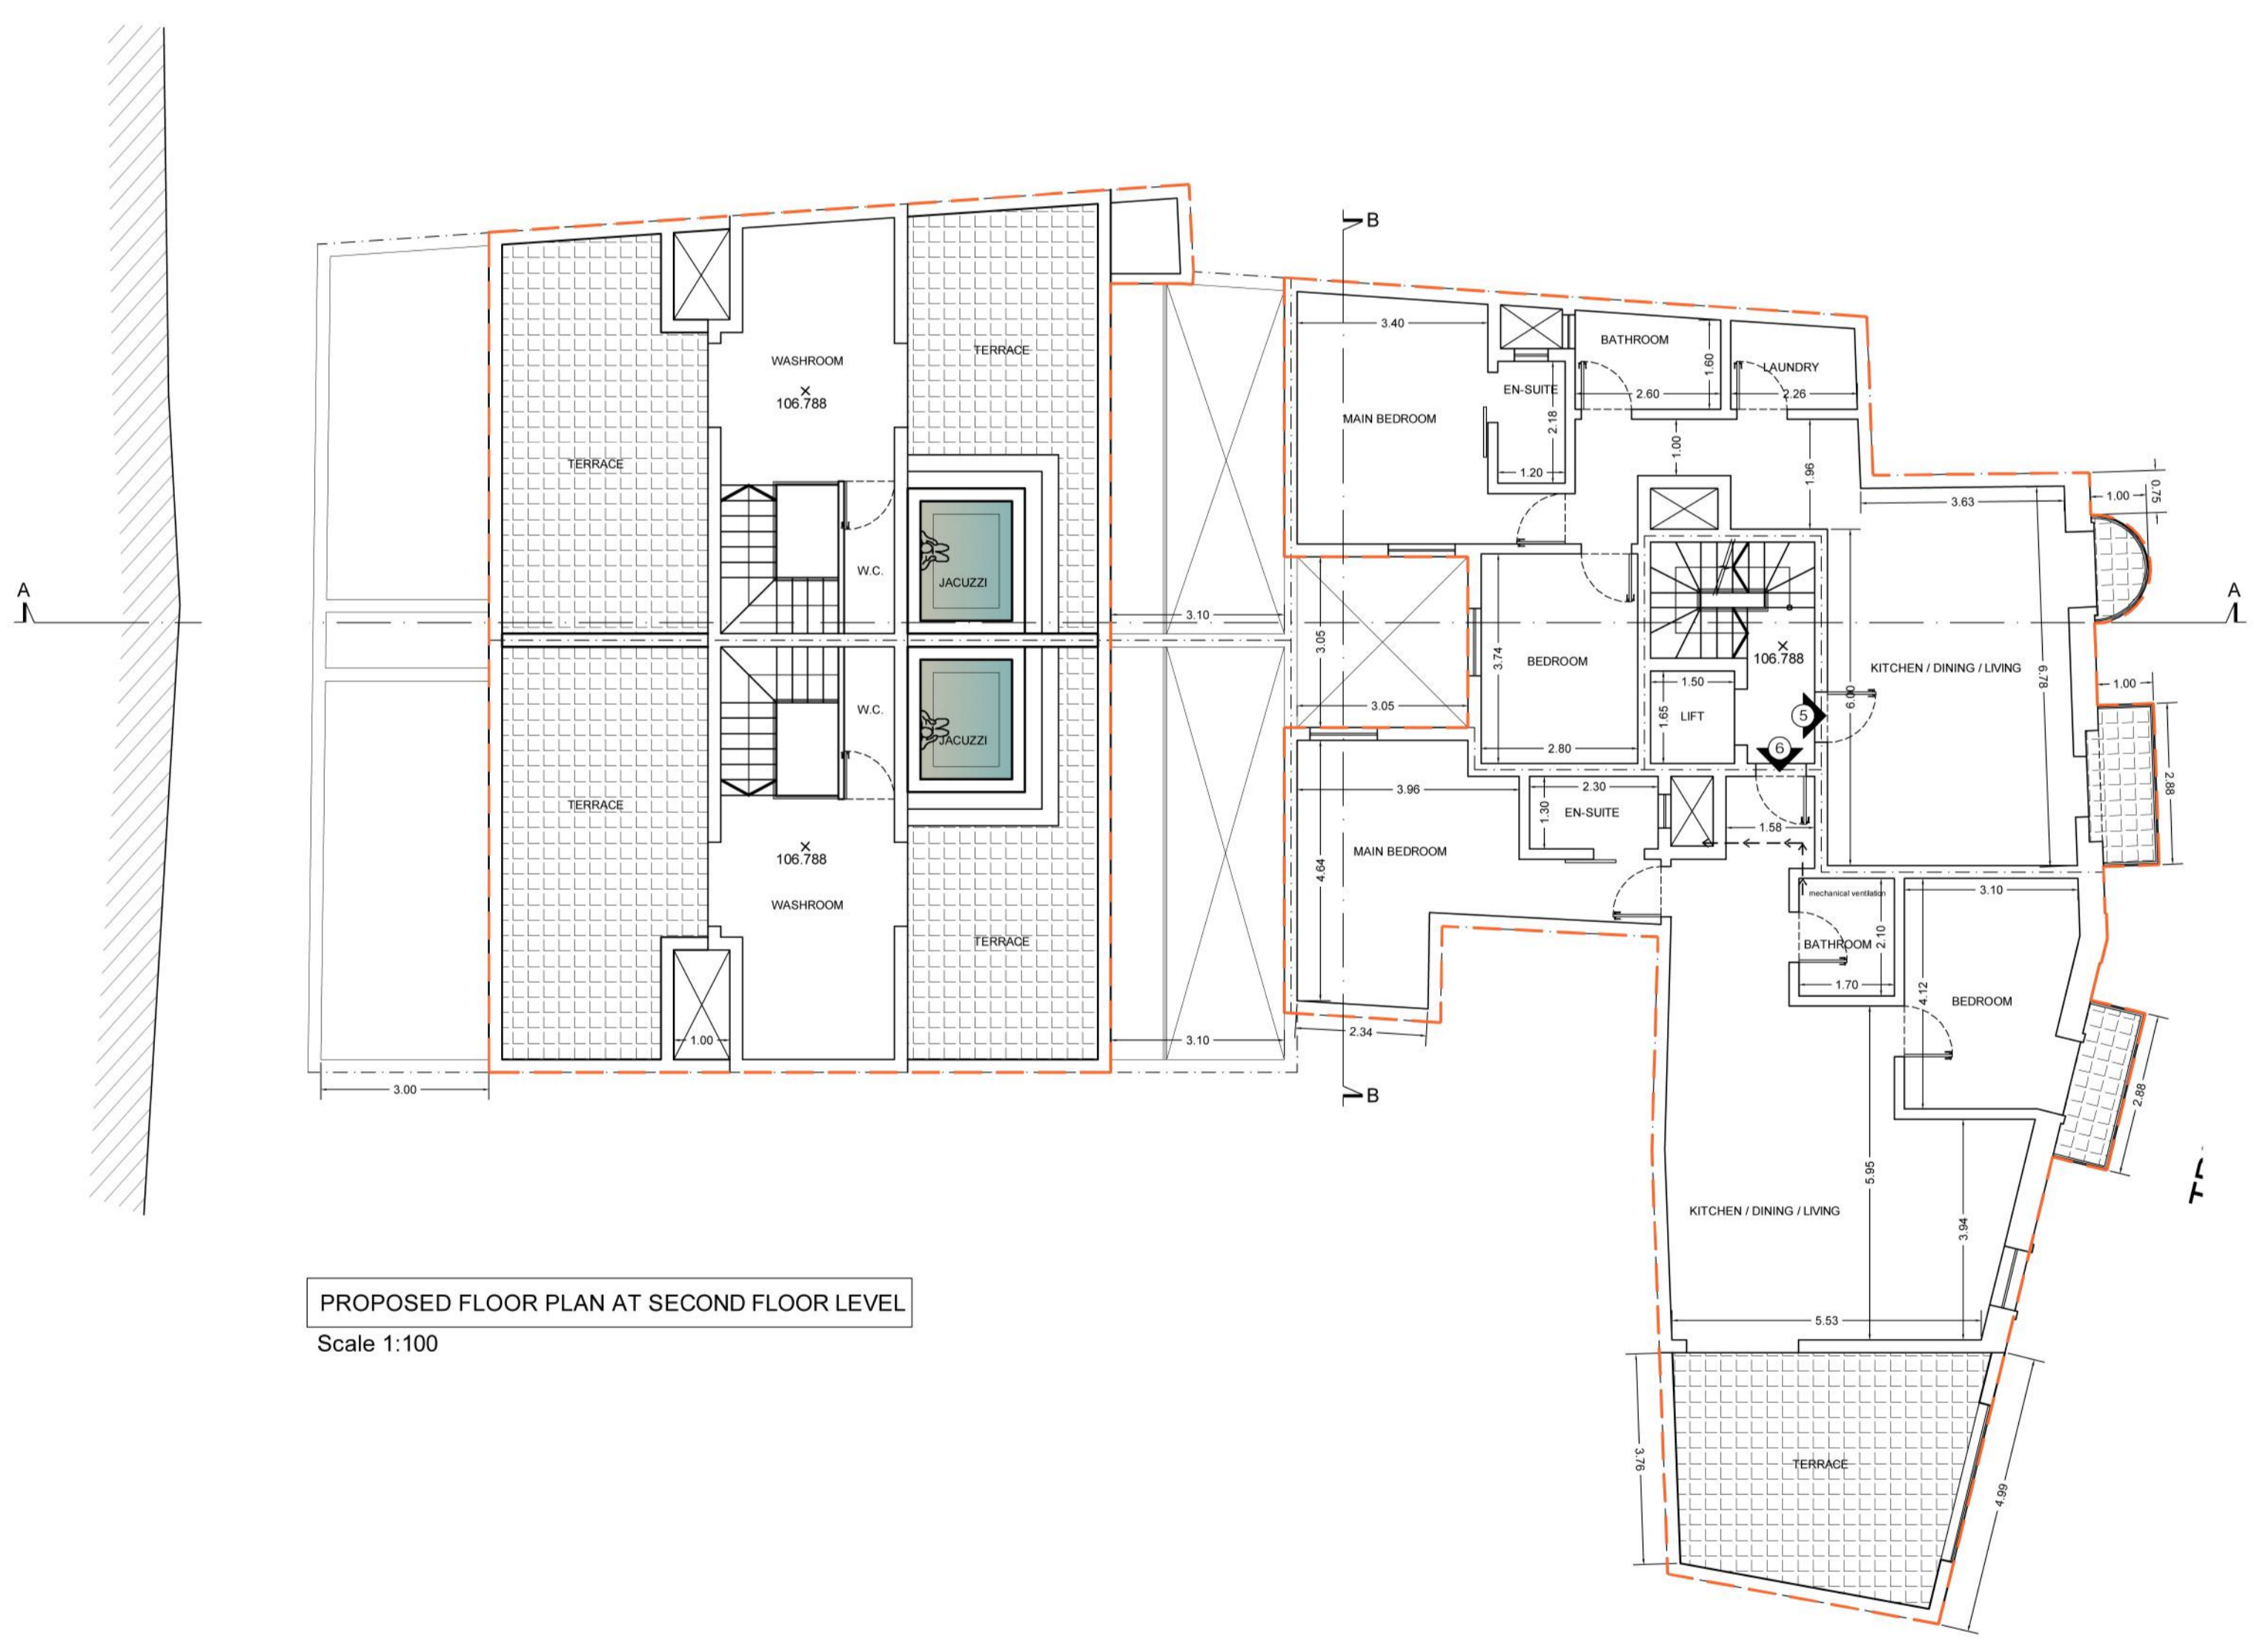

PROPOSED FLOOR PLAN AT SECOND FLOOR LEVEL  
Scale 1:100

 TO CONSTRUCT  
 TO DEMOLISH

