



PROPOSED THIRD FLOOR  
SCALE 1:100

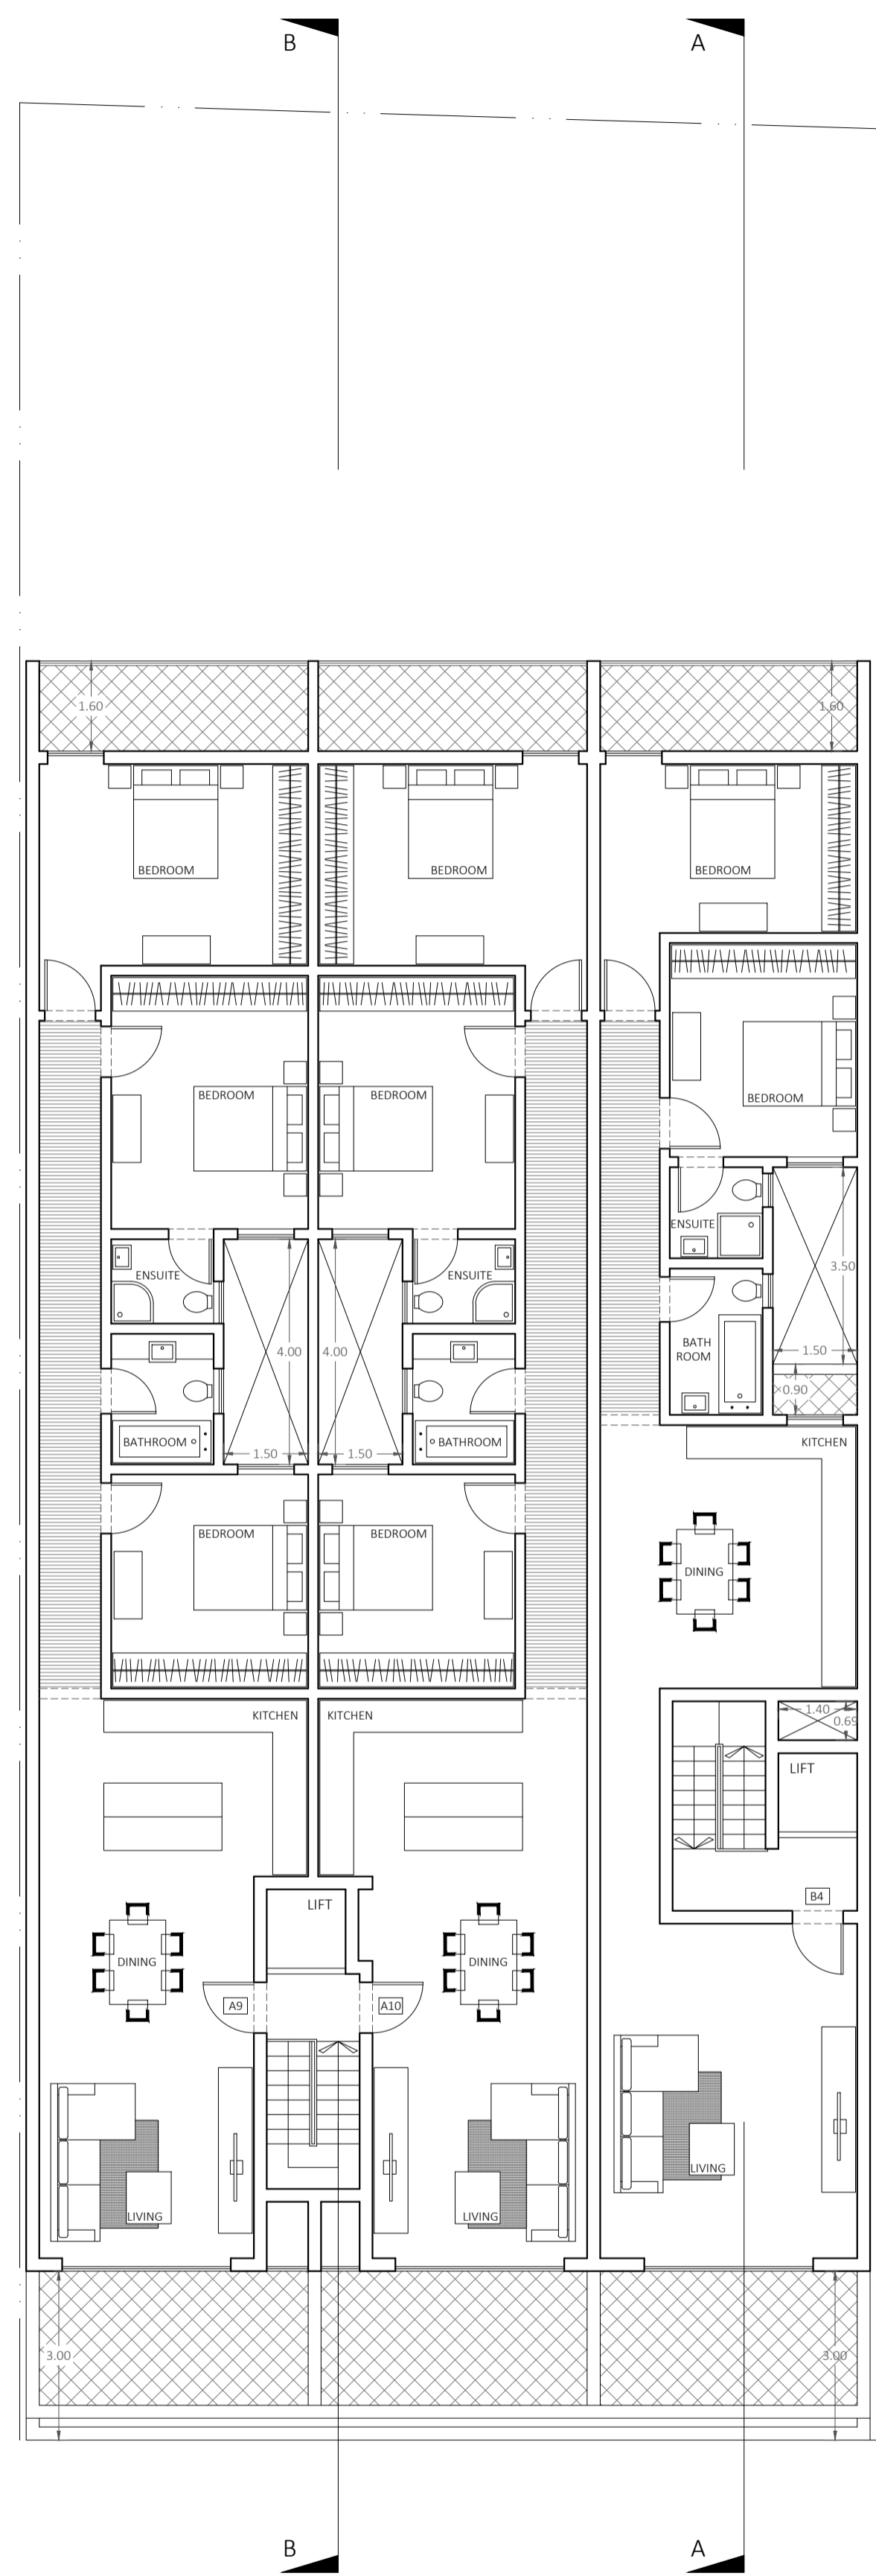

PROPOSED PENTHOUSE LEVEL  
SCALE 1:100

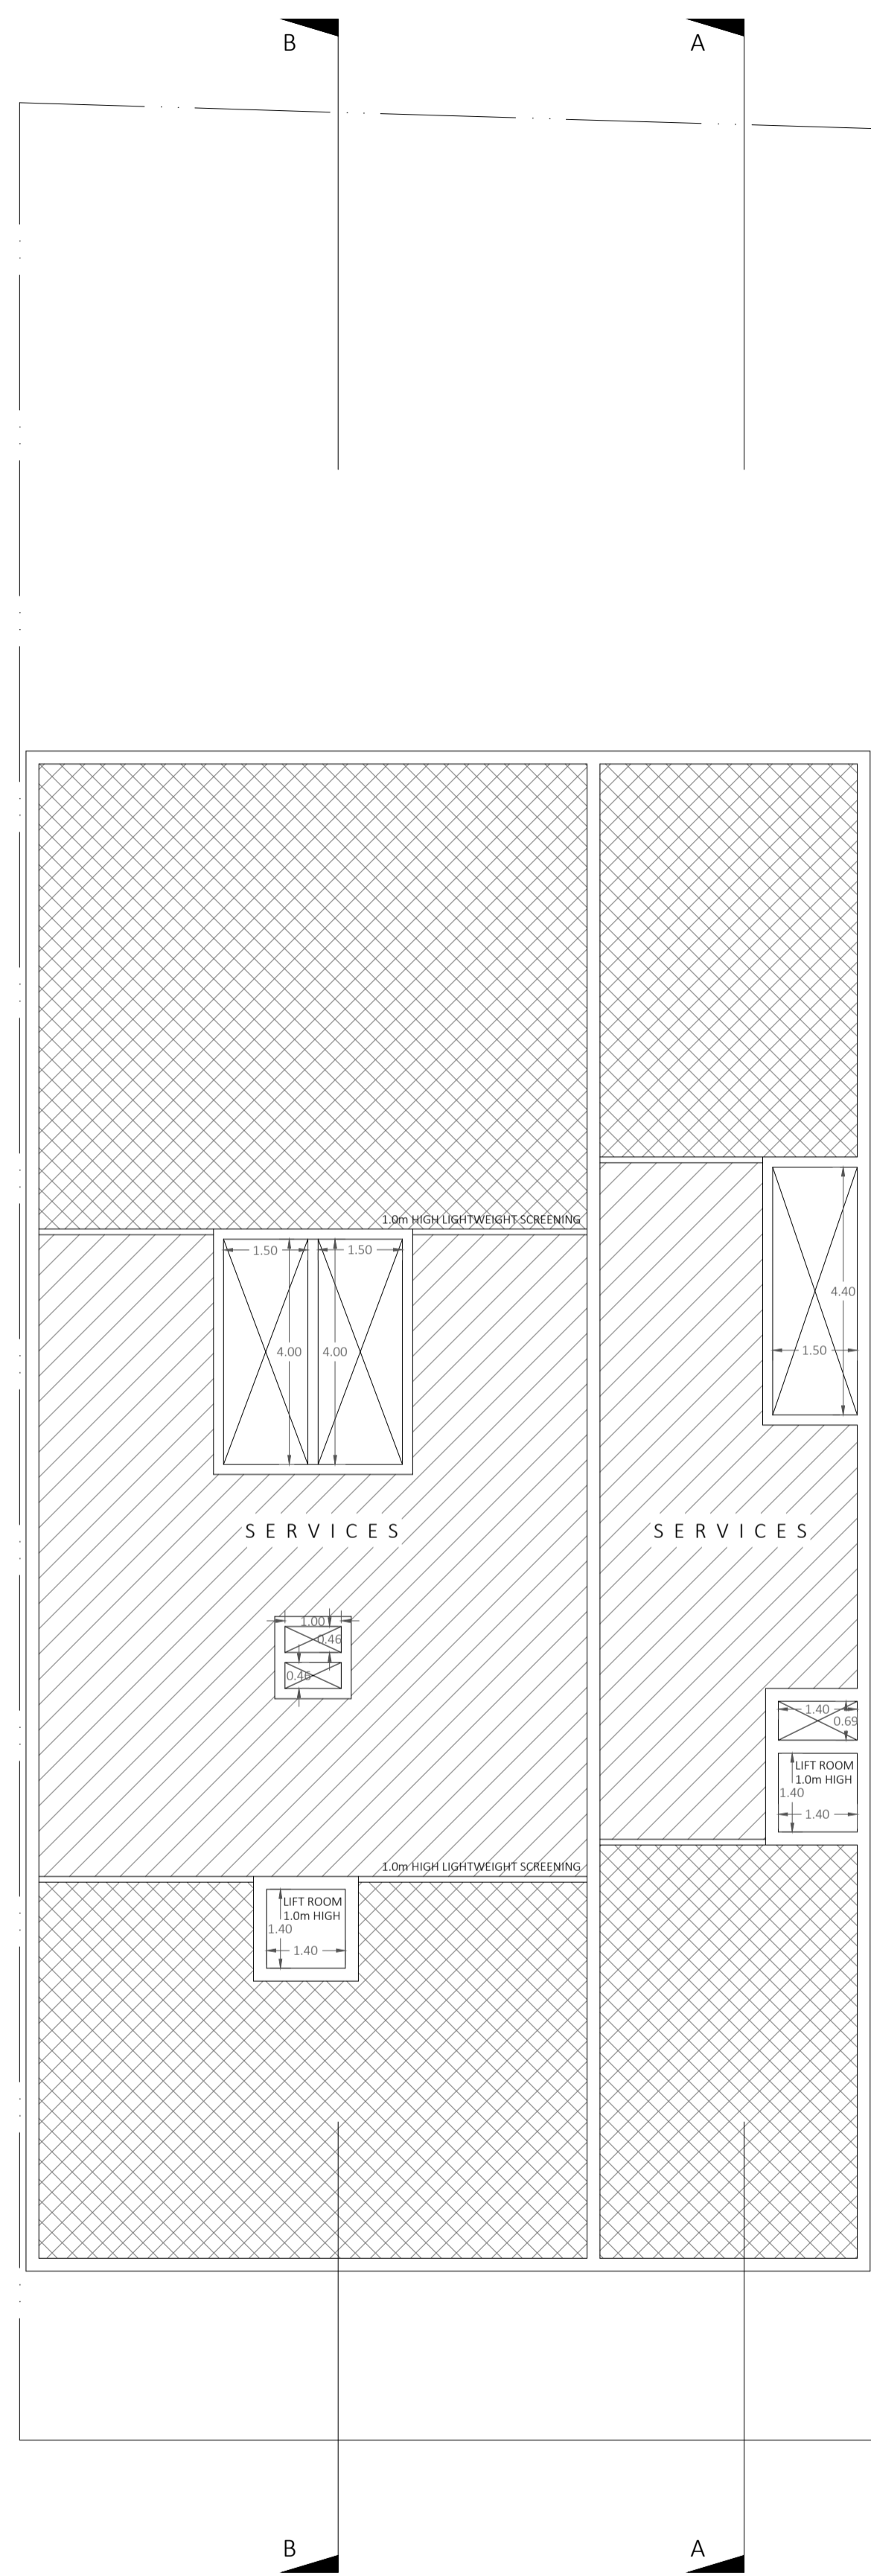

PROPOSED ROOF PLAN  
SCALE 1:100



PROPOSED ELEVATION  
SCALE 1:100

**MATERIALS TO BE USED**

- RENDERED CONCRETE BLOCKWORKS  
PAINTED WHITE & GREY
- WHITE ALUMINIUM APERTURES
- WHITE ALUMINIUM RAILING
- TIMBER MAIN ENTRANCE DOORS

Apt. No.	Internal Area	External Area	Gross Fl. Area including a max. of 10% (or less) allowable external area	Gross Fl. Area
A1	179.2 sq.m.	93.1 sq.m.	190.7 sq.m. (11.5 sq. m.)	272.3 sq.m.
A2	201.8 sq.m.	97.7 sq.m.	213.3 sq.m. (11.5 sq. m.)	299.5 sq.m.
A3	140.4 sq.m.	18.2 sq.m.	151.9 sq.m. (11.5 sq. m.)	158.6 sq.m.
A4	134.1 sq.m.	16.6 sq.m.	145.6 sq.m. (11.5 sq. m.)	150.7 sq.m.
A5	140.4 sq.m.	18.2 sq.m.	151.9 sq.m. (11.5 sq. m.)	158.6 sq.m.
A6	134.1 sq.m.	16.6 sq.m.	145.6 sq.m. (11.5 sq. m.)	150.7 sq.m.
A7	140.4 sq.m.	18.2 sq.m.	151.9 sq.m. (11.5 sq. m.)	158.6 sq.m.
A8	134.1 sq.m.	16.6 sq.m.	145.6 sq.m. (11.5 sq. m.)	150.7 sq.m.
A9	130.0 sq.m.	21.9 sq.m.	141.5 sq.m. (11.5 sq. m.)	151.9 sq.m.
A10	124.1 sq.m.	20.8 sq.m.	135.6 sq.m. (11.5 sq. m.)	144.9 sq.m.
B1	125.9 sq.m.	17.9 sq.m.	137.4 sq.m. (11.5 sq. m.)	150.7 sq.m.
B2	125.9 sq.m.	17.9 sq.m.	137.4 sq.m. (11.5 sq. m.)	150.7 sq.m.
B3	125.9 sq.m.	17.9 sq.m.	137.4 sq.m. (11.5 sq. m.)	150.7 sq.m.
B4	114.2 sq.m.	21.1 sq.m.	125.7 sq.m. (11.5 sq. m.)	135.3 sq.m.