



**Proposed Elevation**  
Scale 1:100

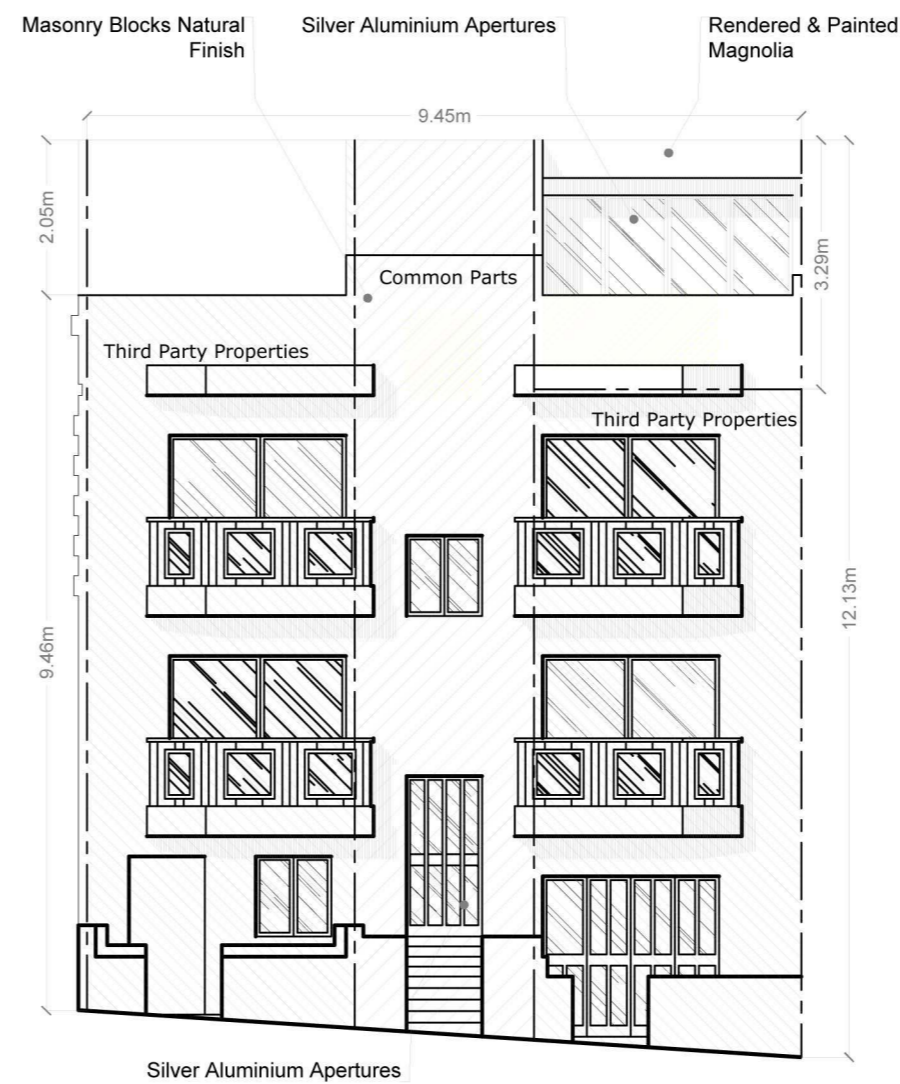

**Approved Elevation**  
Scale 1:100 RG 365/20

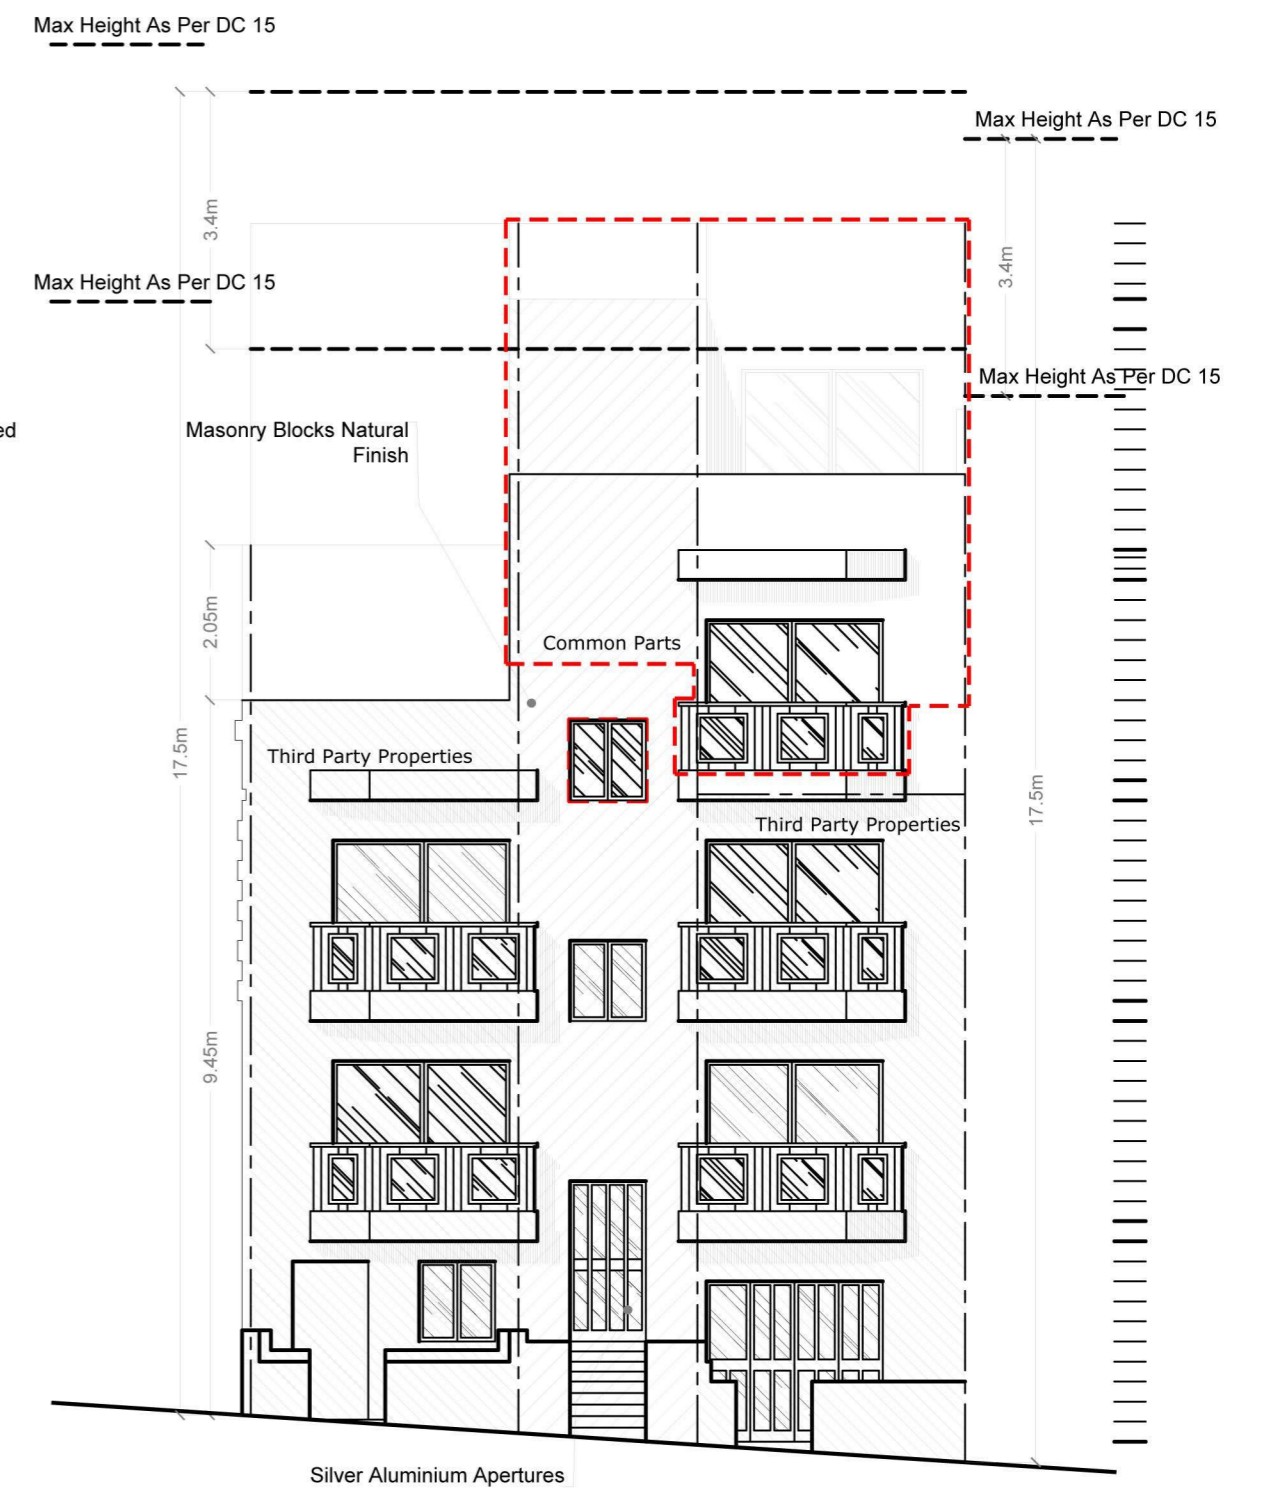


**Proposed Elevation**  
Scale 1:100

REVISIONS :		
No.	Description	Date
--	-----	--
--	-----	--
--	-----	--
--	-----	--
--	-----	--
--	-----	--
--	-----	--
--	-----	--
--	-----	--
--	-----	--

NOTES :

- Proposed Construction
- Proposed Demolition

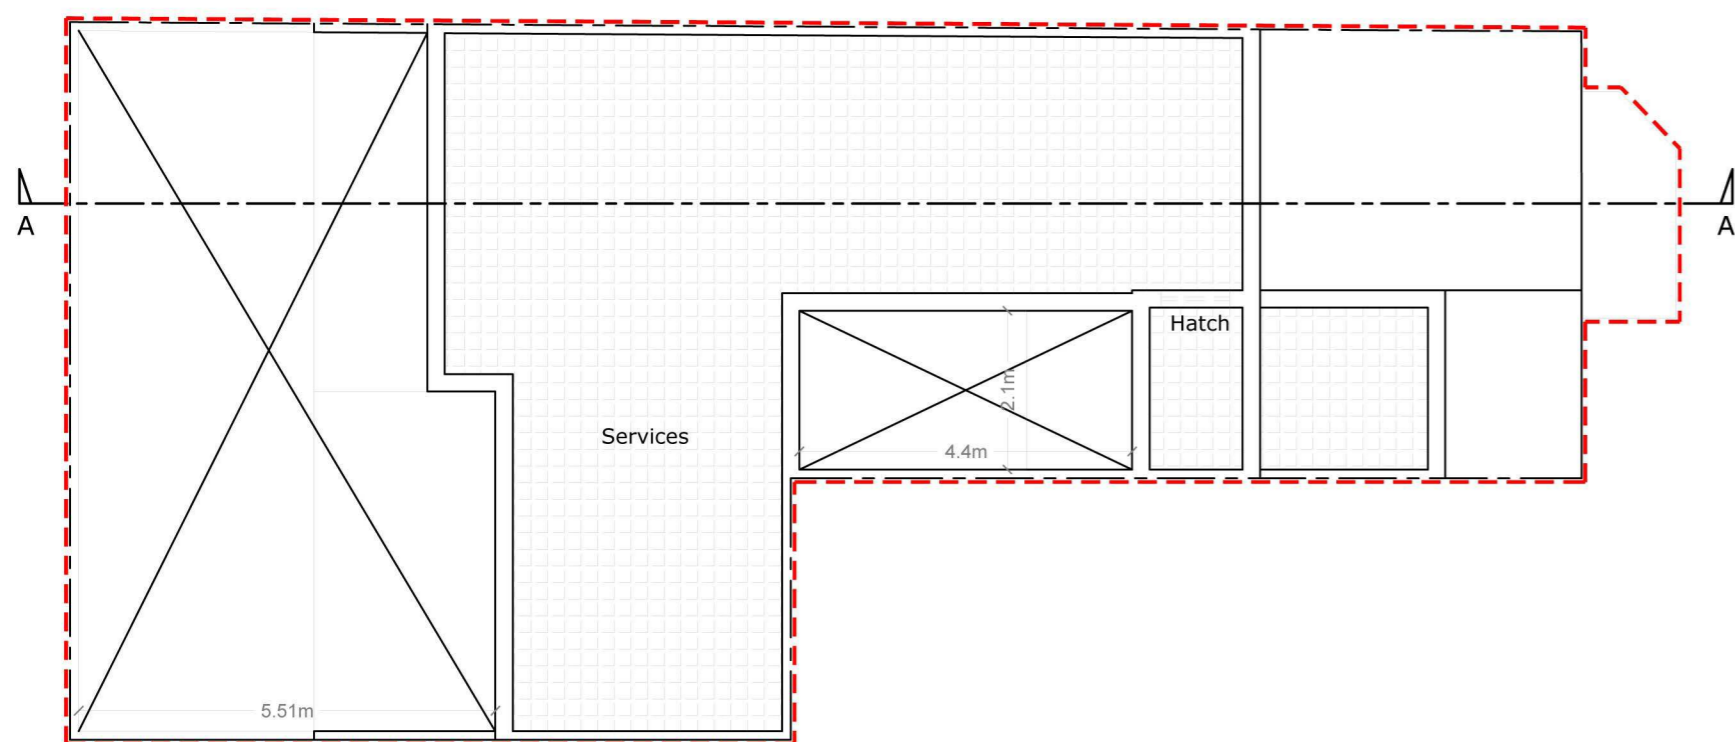

**Proposed Roof Plan**  
Scale 1:100