




P9
D4 PROPOSED LAYOUT PLAN (LEVEL 6)
SCALE 1:200

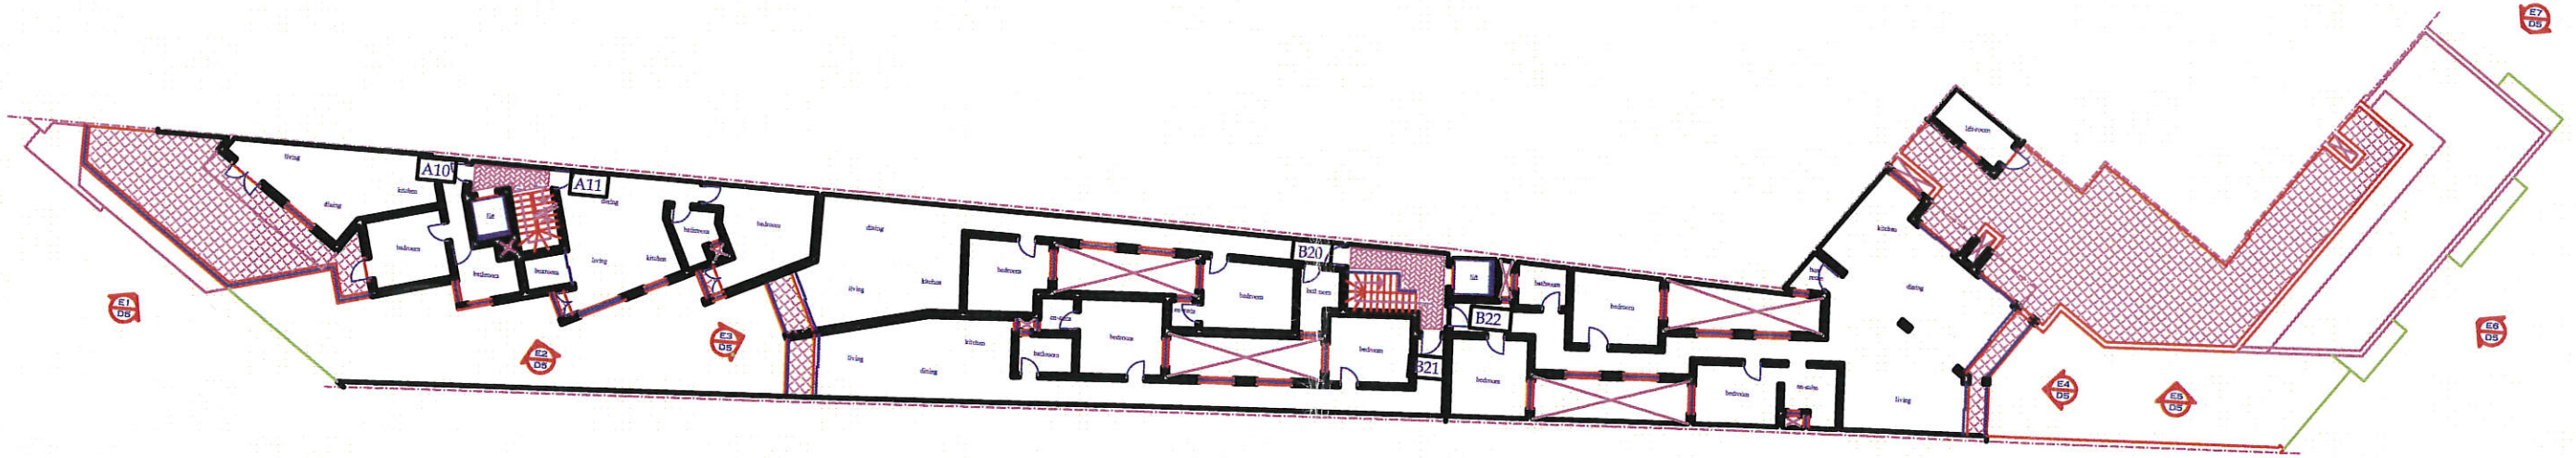

P10
D4 PROPOSED LAYOUT PLAN (LEVEL 7)
SCALE 1:200

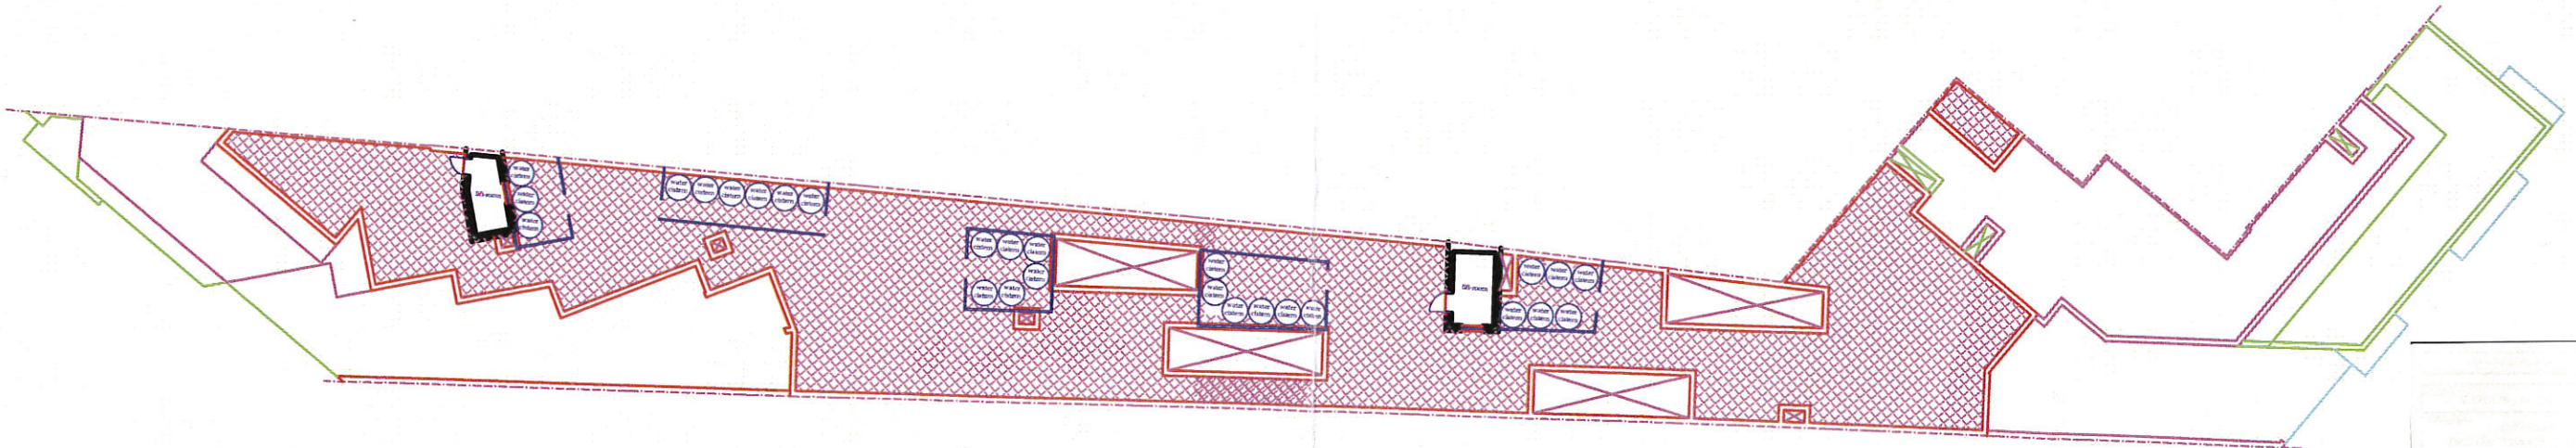

P11
D4 PROPOSED ROOF PLAN
SCALE 1:200

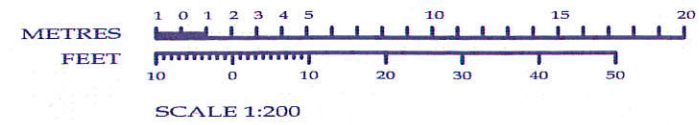

REVISIONS:			REVISIONS:			REVISIONS:			REVISIONS:			REVISIONS:			REVISIONS:			REVISIONS:					
REF	DATE	INITIALS	DESCRIPTION	REF	DATE	INITIALS	DESCRIPTION	REF	DATE	INITIALS	DESCRIPTION	REF	DATE	INITIALS	DESCRIPTION	REF	DATE	INITIALS	DESCRIPTION	REF	DATE	INITIALS	DESCRIPTION
1				2				8				14				20				26			
2				3				9				15				21				27			
3				4				10				16				22				28			
4				5				11				17				23				29			
				6				12				18				24				30			
				7				13				19											
				8								20											

FACADE:	
REFERENCE	DETAILS
A	ASHLAR MASONRY
B	GRAFFIATO RENDERING
C	RENDERED PLASTERING
D	DARK GREY ALUMINIUM APERTURES
E	DARK GREY ALUMINIUM RAILINGS
F	TIMBER MAIN DOORS
G	GALVANISED STEEL GARAGE DOORS
H	TIMBER APERTURES
I	WROUGHT IRON RAILINGS

