



Ref: 912785.

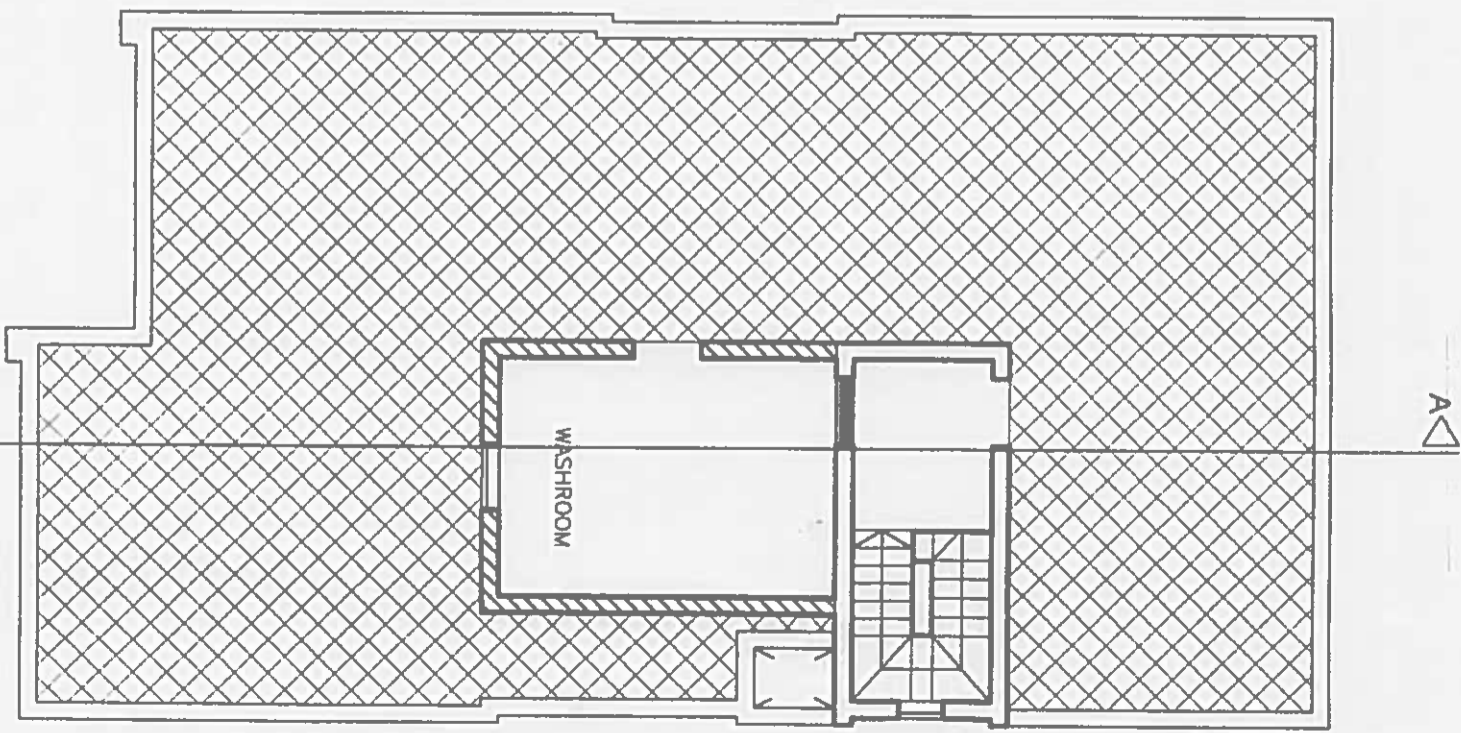


ROOF PLAN  
EXISTING/PROPOSED  
SCALE 1:100

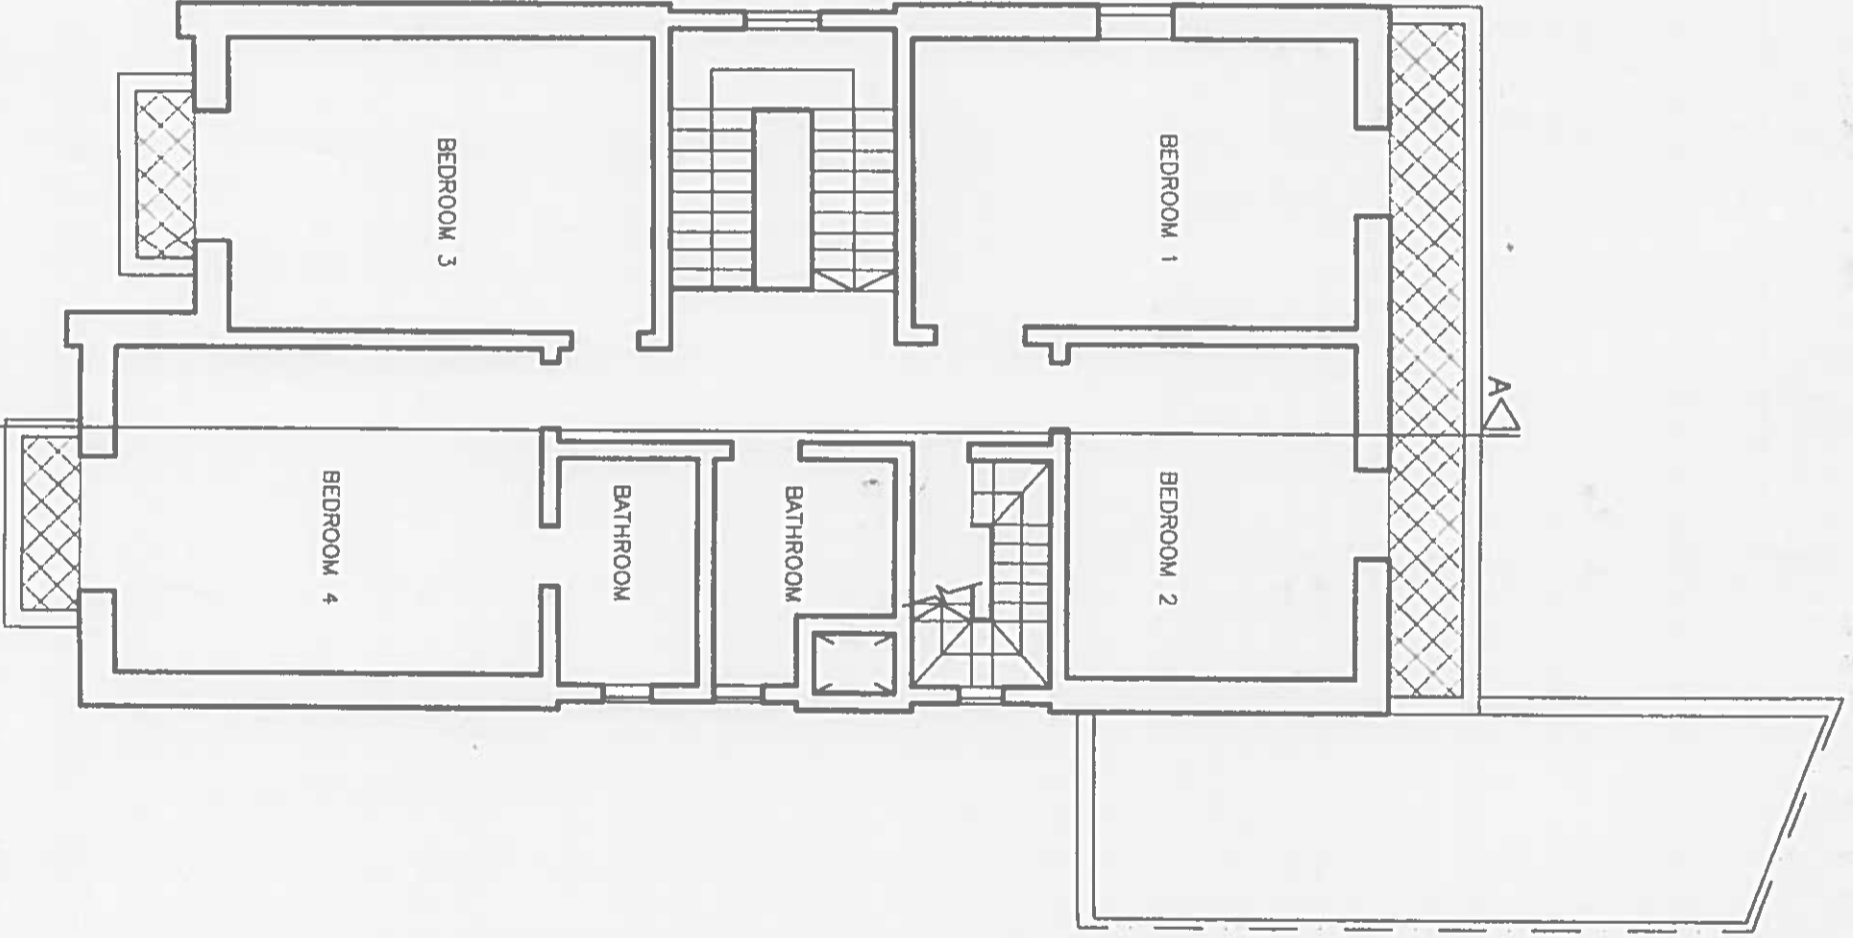

FIRST FLOOR  
EXISTING  
SCALE 1:100



GARAGE

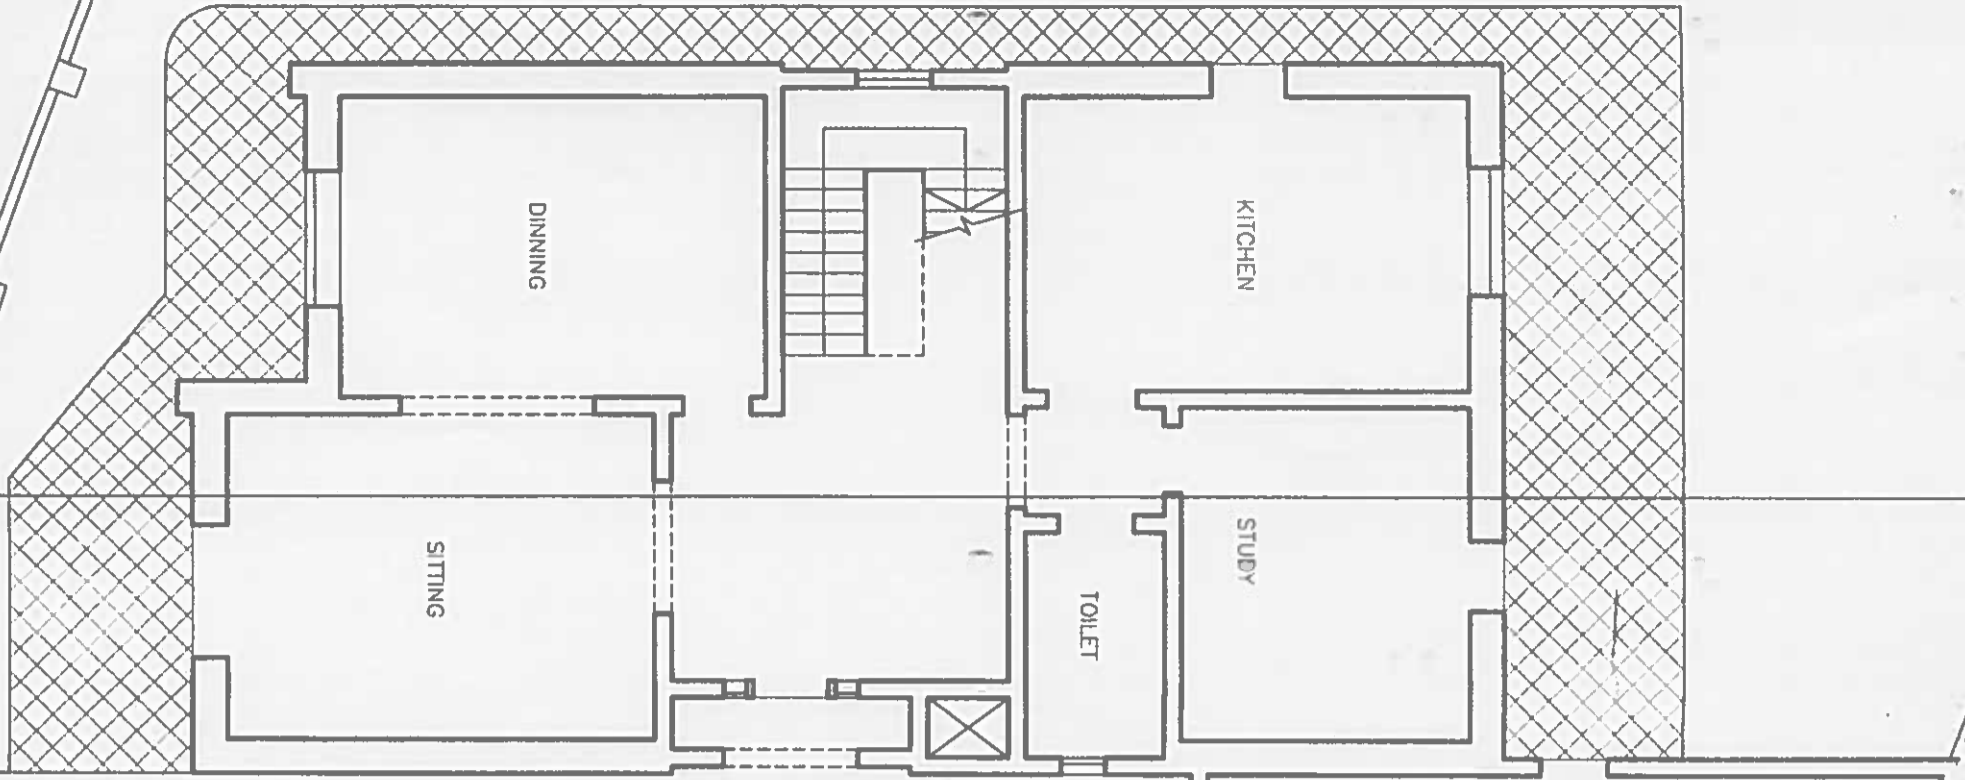

FIRST FLOOR  
SCALE 1:100

A



B

A



A


A

A

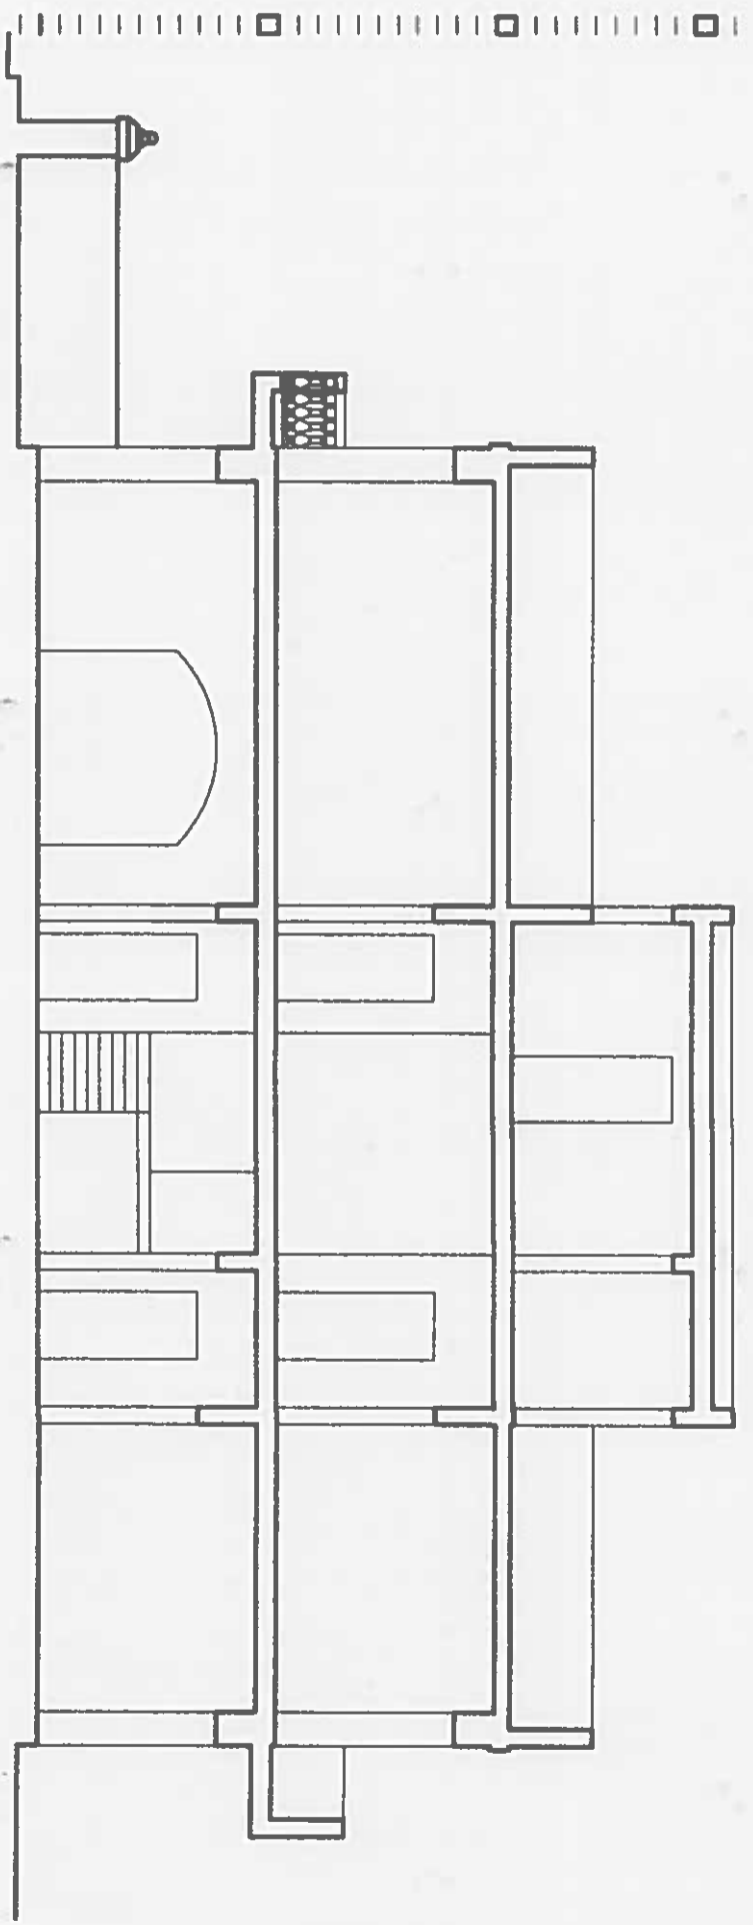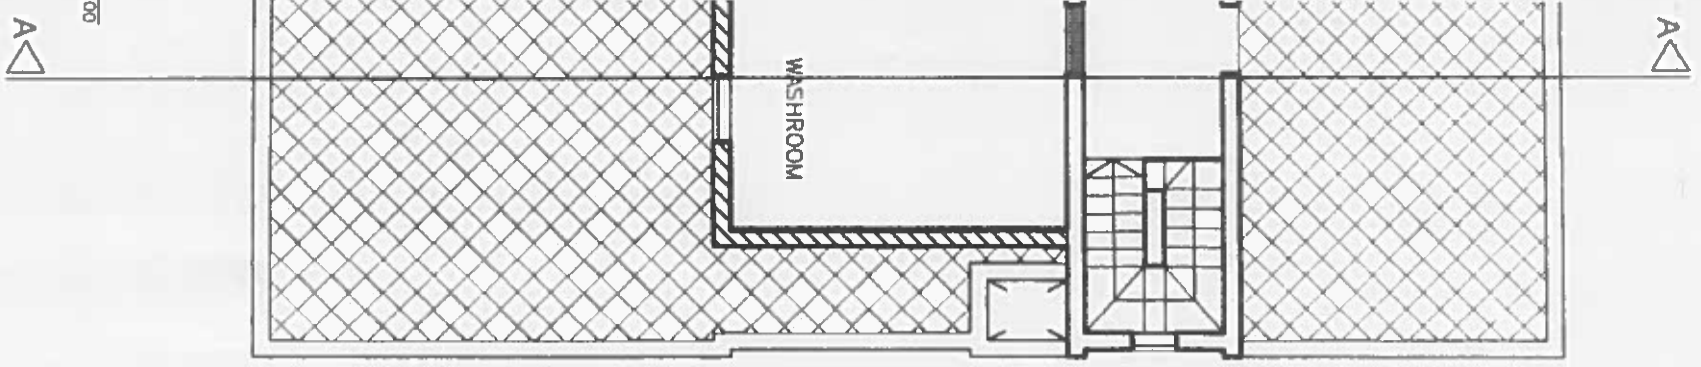

SECTION A-A  
EXISTING/PROPOSED SCALE 1:100

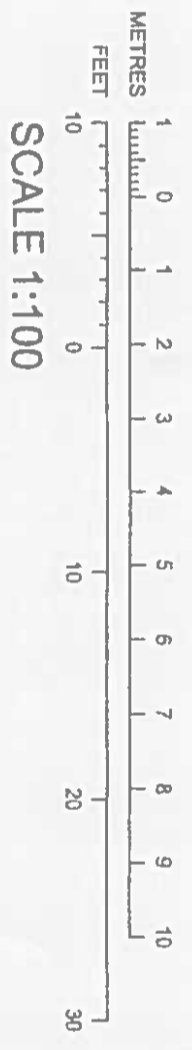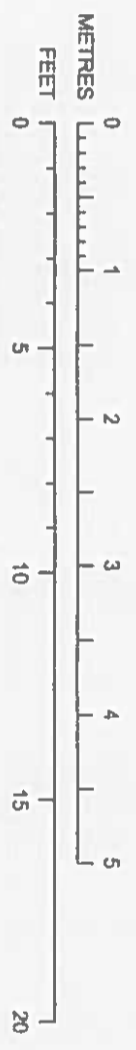

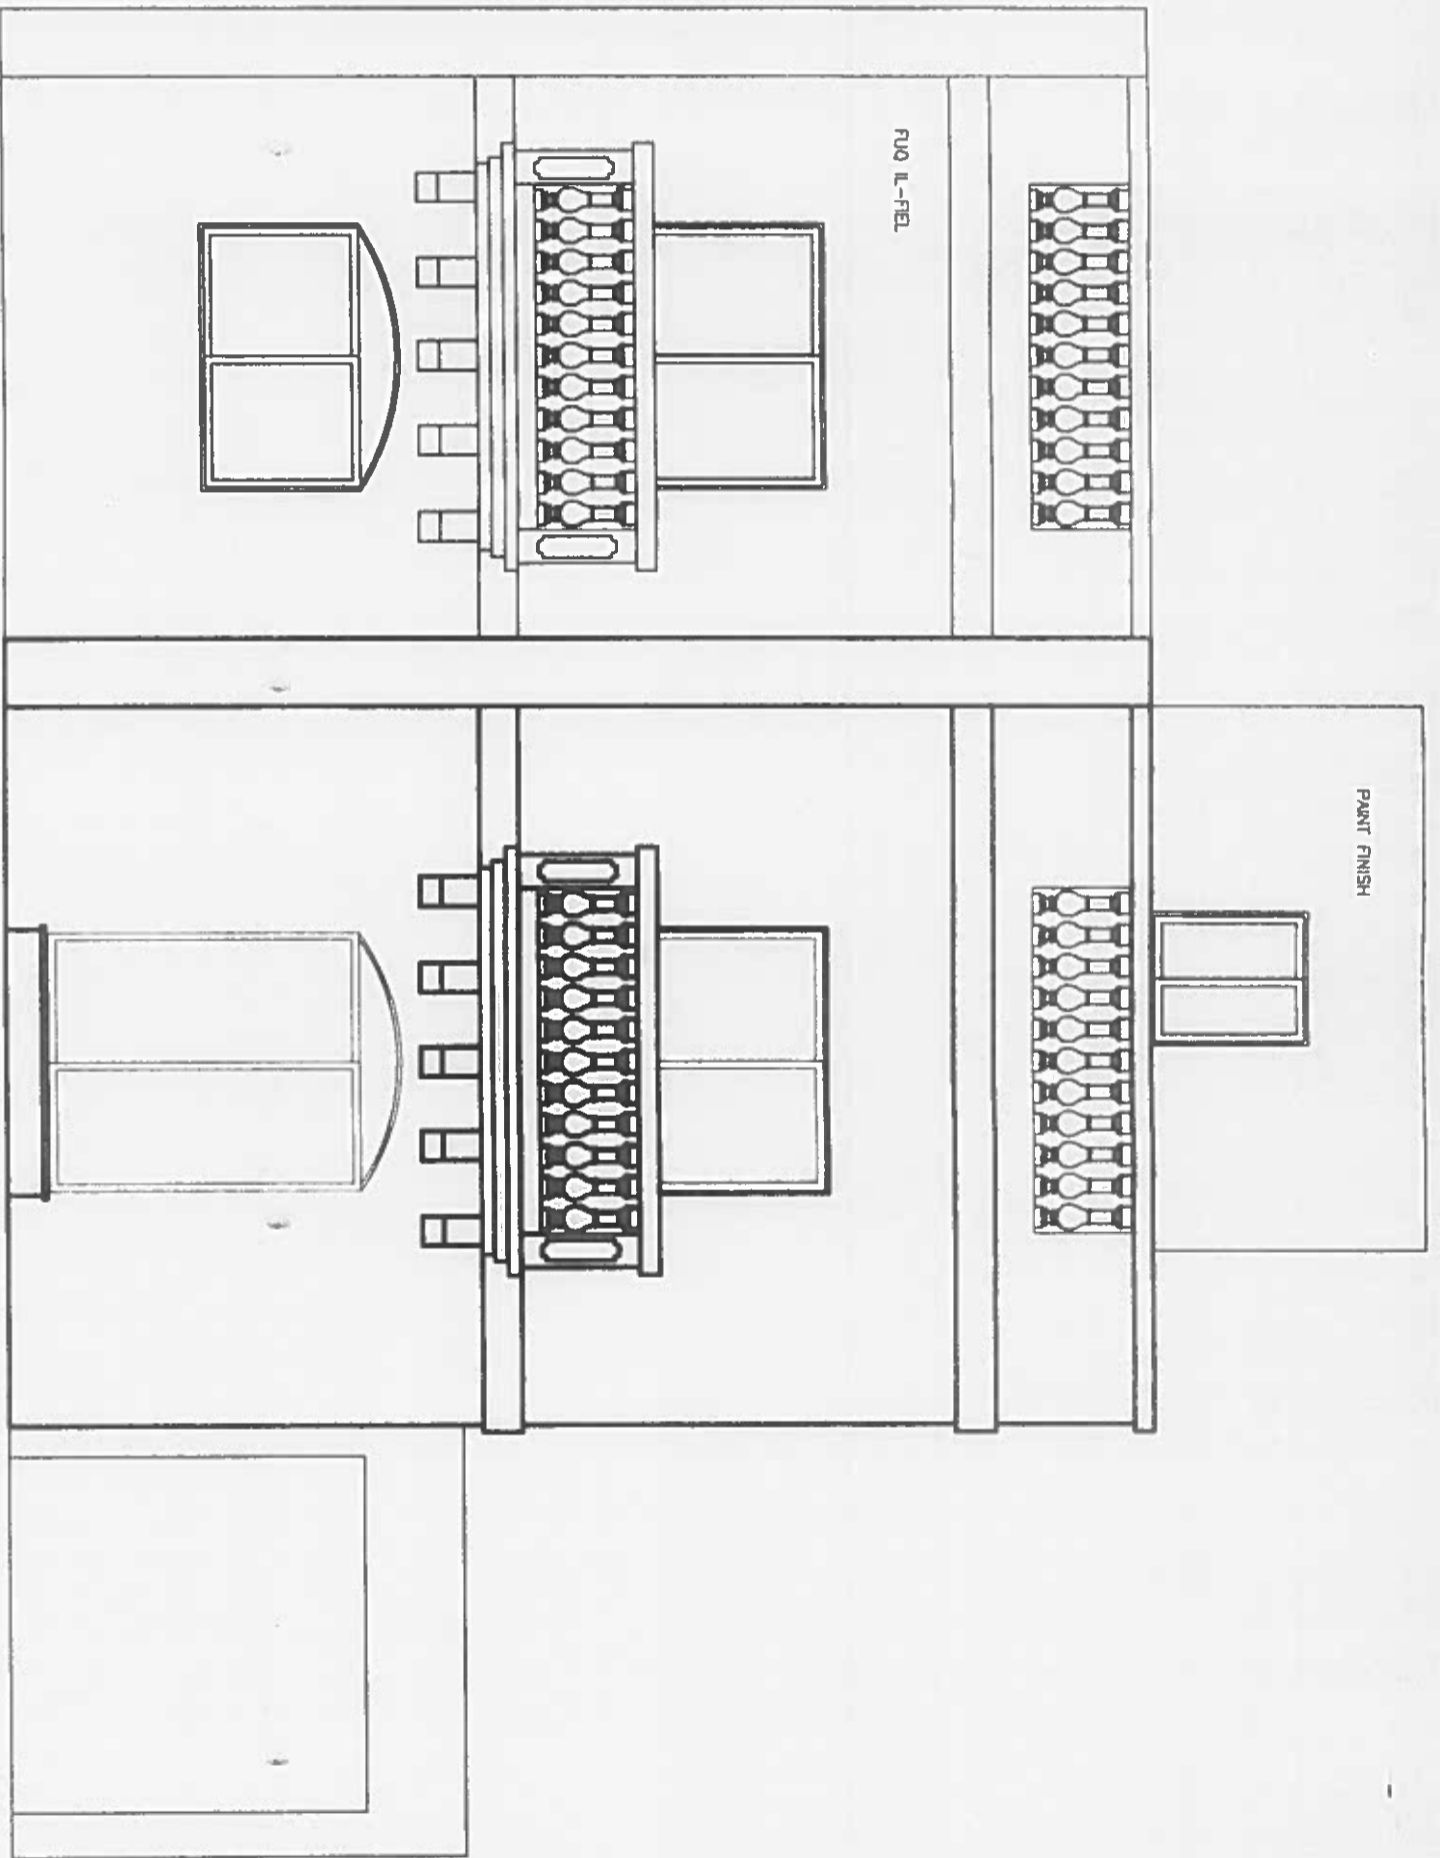

ELEVATION A  
EXISTING/PROPOSED

SCALE 1/32"

A ▽

A ▽