


17.36

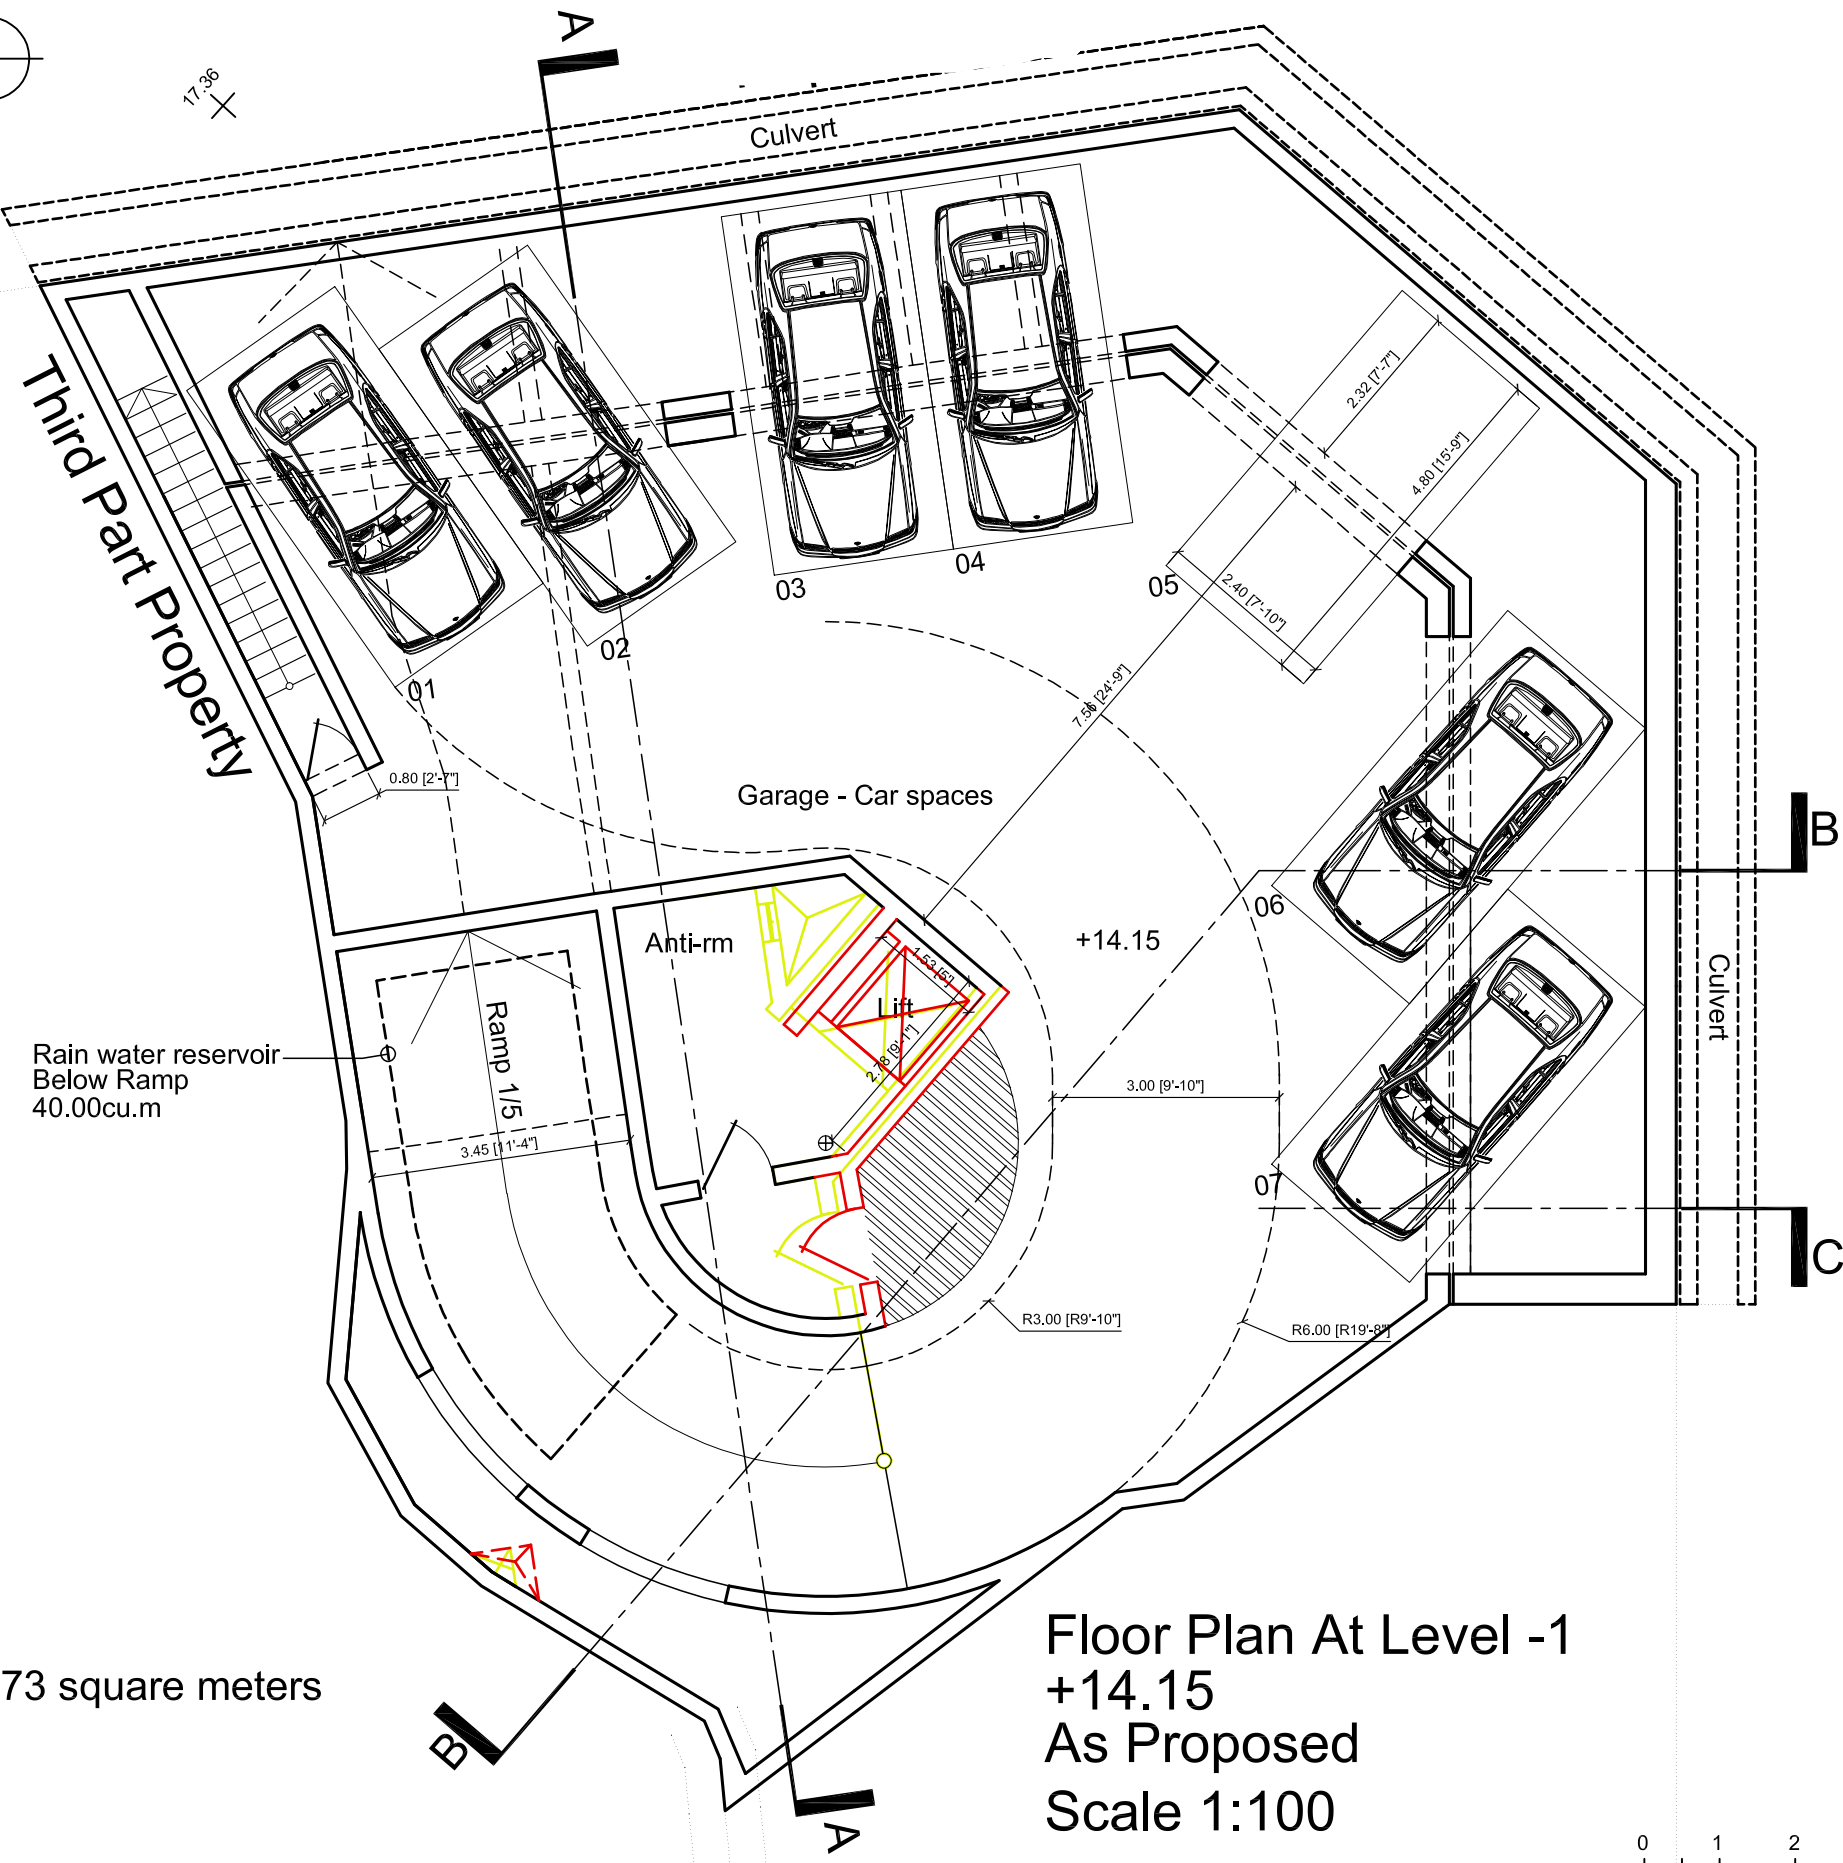

Total Site Area : 324.73 square meters

Floor Plan At Level -1
 +14.15
 As Proposed
 Scale 1:100

