


EXISTING FRONT ELEVATION
 Scale 1:100

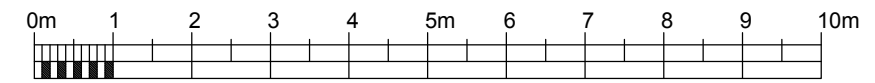

SCALE 1:100

drawing title
 AS EXISTING SECTION AA & SECTION BB

dwg no. M 0 0 2 A 0 0 3 A

property address IR-REMISSA, 125, TRIQ GNENI XIBLA, XAGHRA, GHAWDEX

scale 1:100
 date 31 07 2017
 drawn by RZ
 paper size A3

client MESSRS. MAMO

PERIT REBECCA ZAMMIT
 103, TRIQ IL-QRENDI, ZURRIEQ, ZRQ 1154
 2188283 79234782 rebeccazammit@gmail.com