


Gross Floor Area =107m²

Existing Basement Plan
Scale 1:100

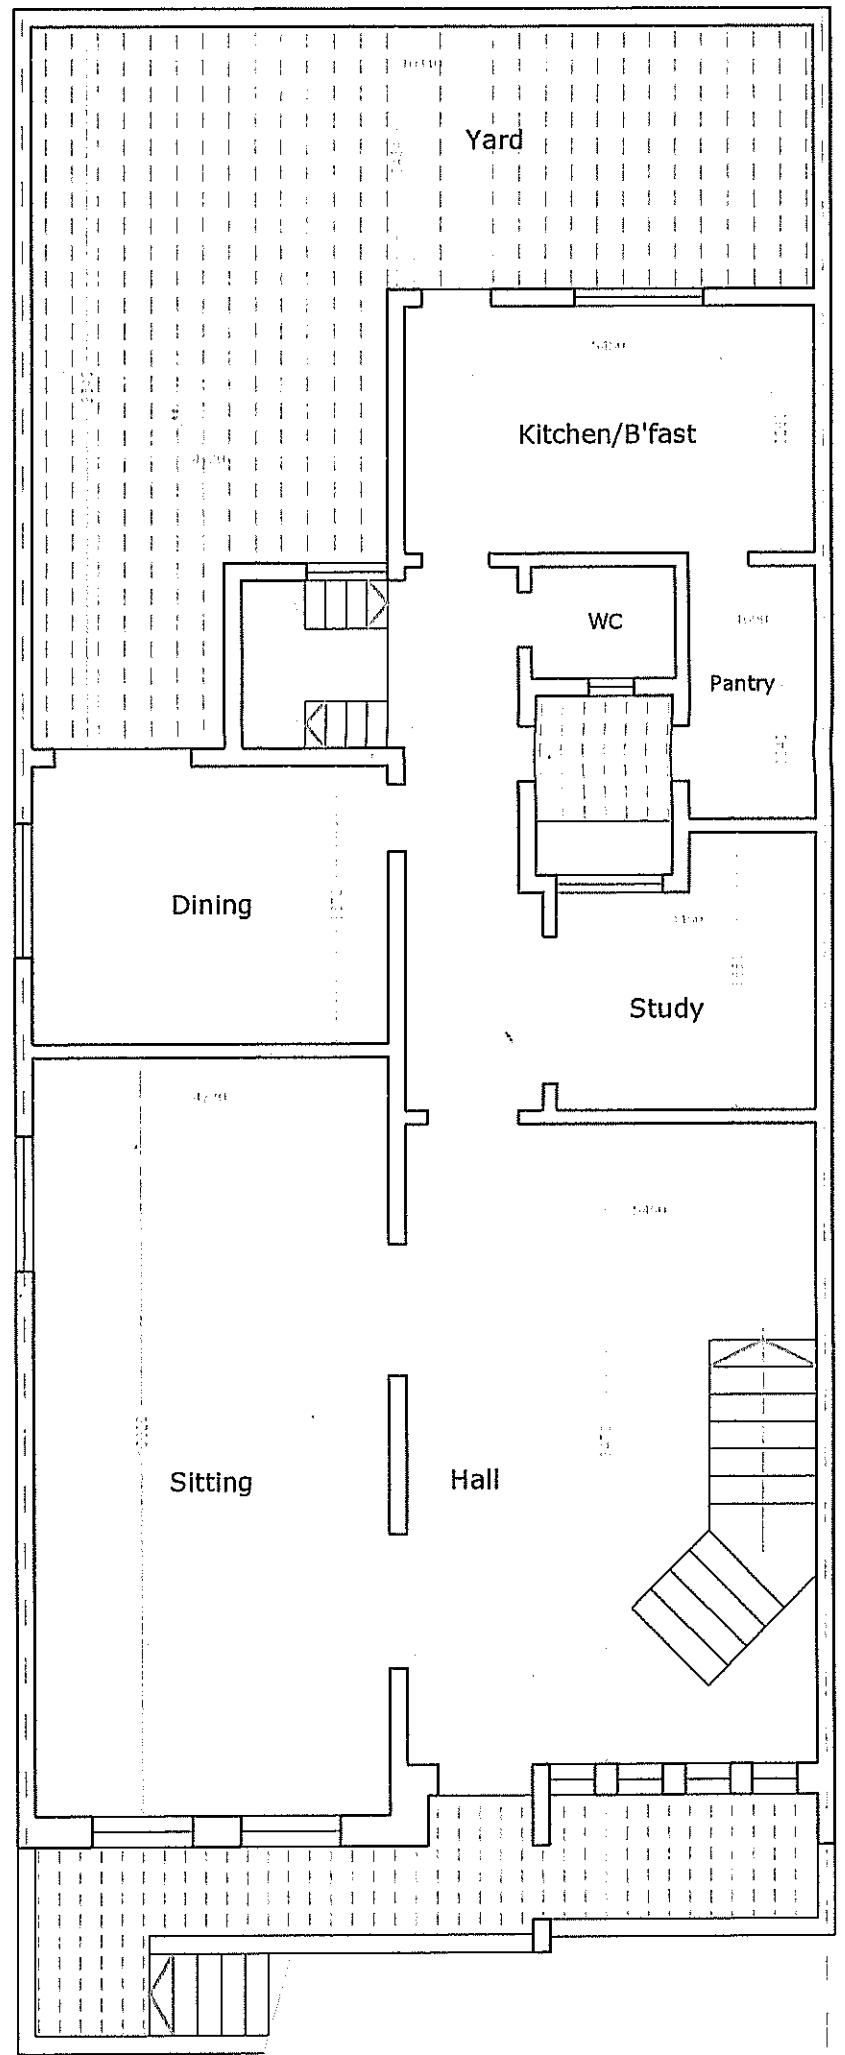

Third Party Property: Guaranteed Open Space

Gross Floor Area =184m²
Plot Area =286m²

Existing Ground Floor Plan
Scale 1:100

