




Hb Distance of garage door to opposite street facade
Ref 06Hb Scale 1:100

H Proposed Basement Floor Plan
Ref 06H Scale 1:100

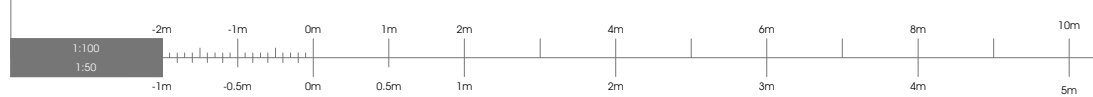

257-06

Job Description

06

Drawing Title
Proposed Basement Floor Plan

Scale
1:100

© DP Services Ltd - 04/07/2023