


Planning Commission (Development Permissions) - Approved
31/07/2017

This is an electronic stamp and does not require a signature.

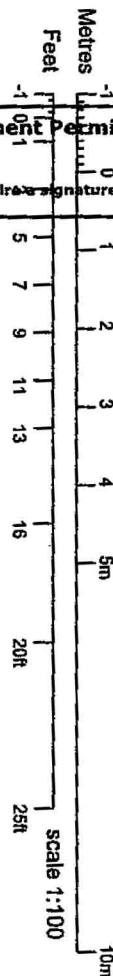

Drawing title	ELEVATION	
Job title	FLATS & GARAGE AT MARSALFORN - GOZO	
File #	T-083/16	Scale 1:100
Date	8/04/2017	Drawn by
Drawing #	3	Applicant

Front Elevation 1:100 (As Proposed)

Facade : #1 Silicato beige
#2 Silicato white
apertures/ railings gray aluminum