



Approved Ground Floor Plan as per PA/05001/08/43A  
Scale 1:100


Proposed Part Ground Floor Plan  
Scale 1:100

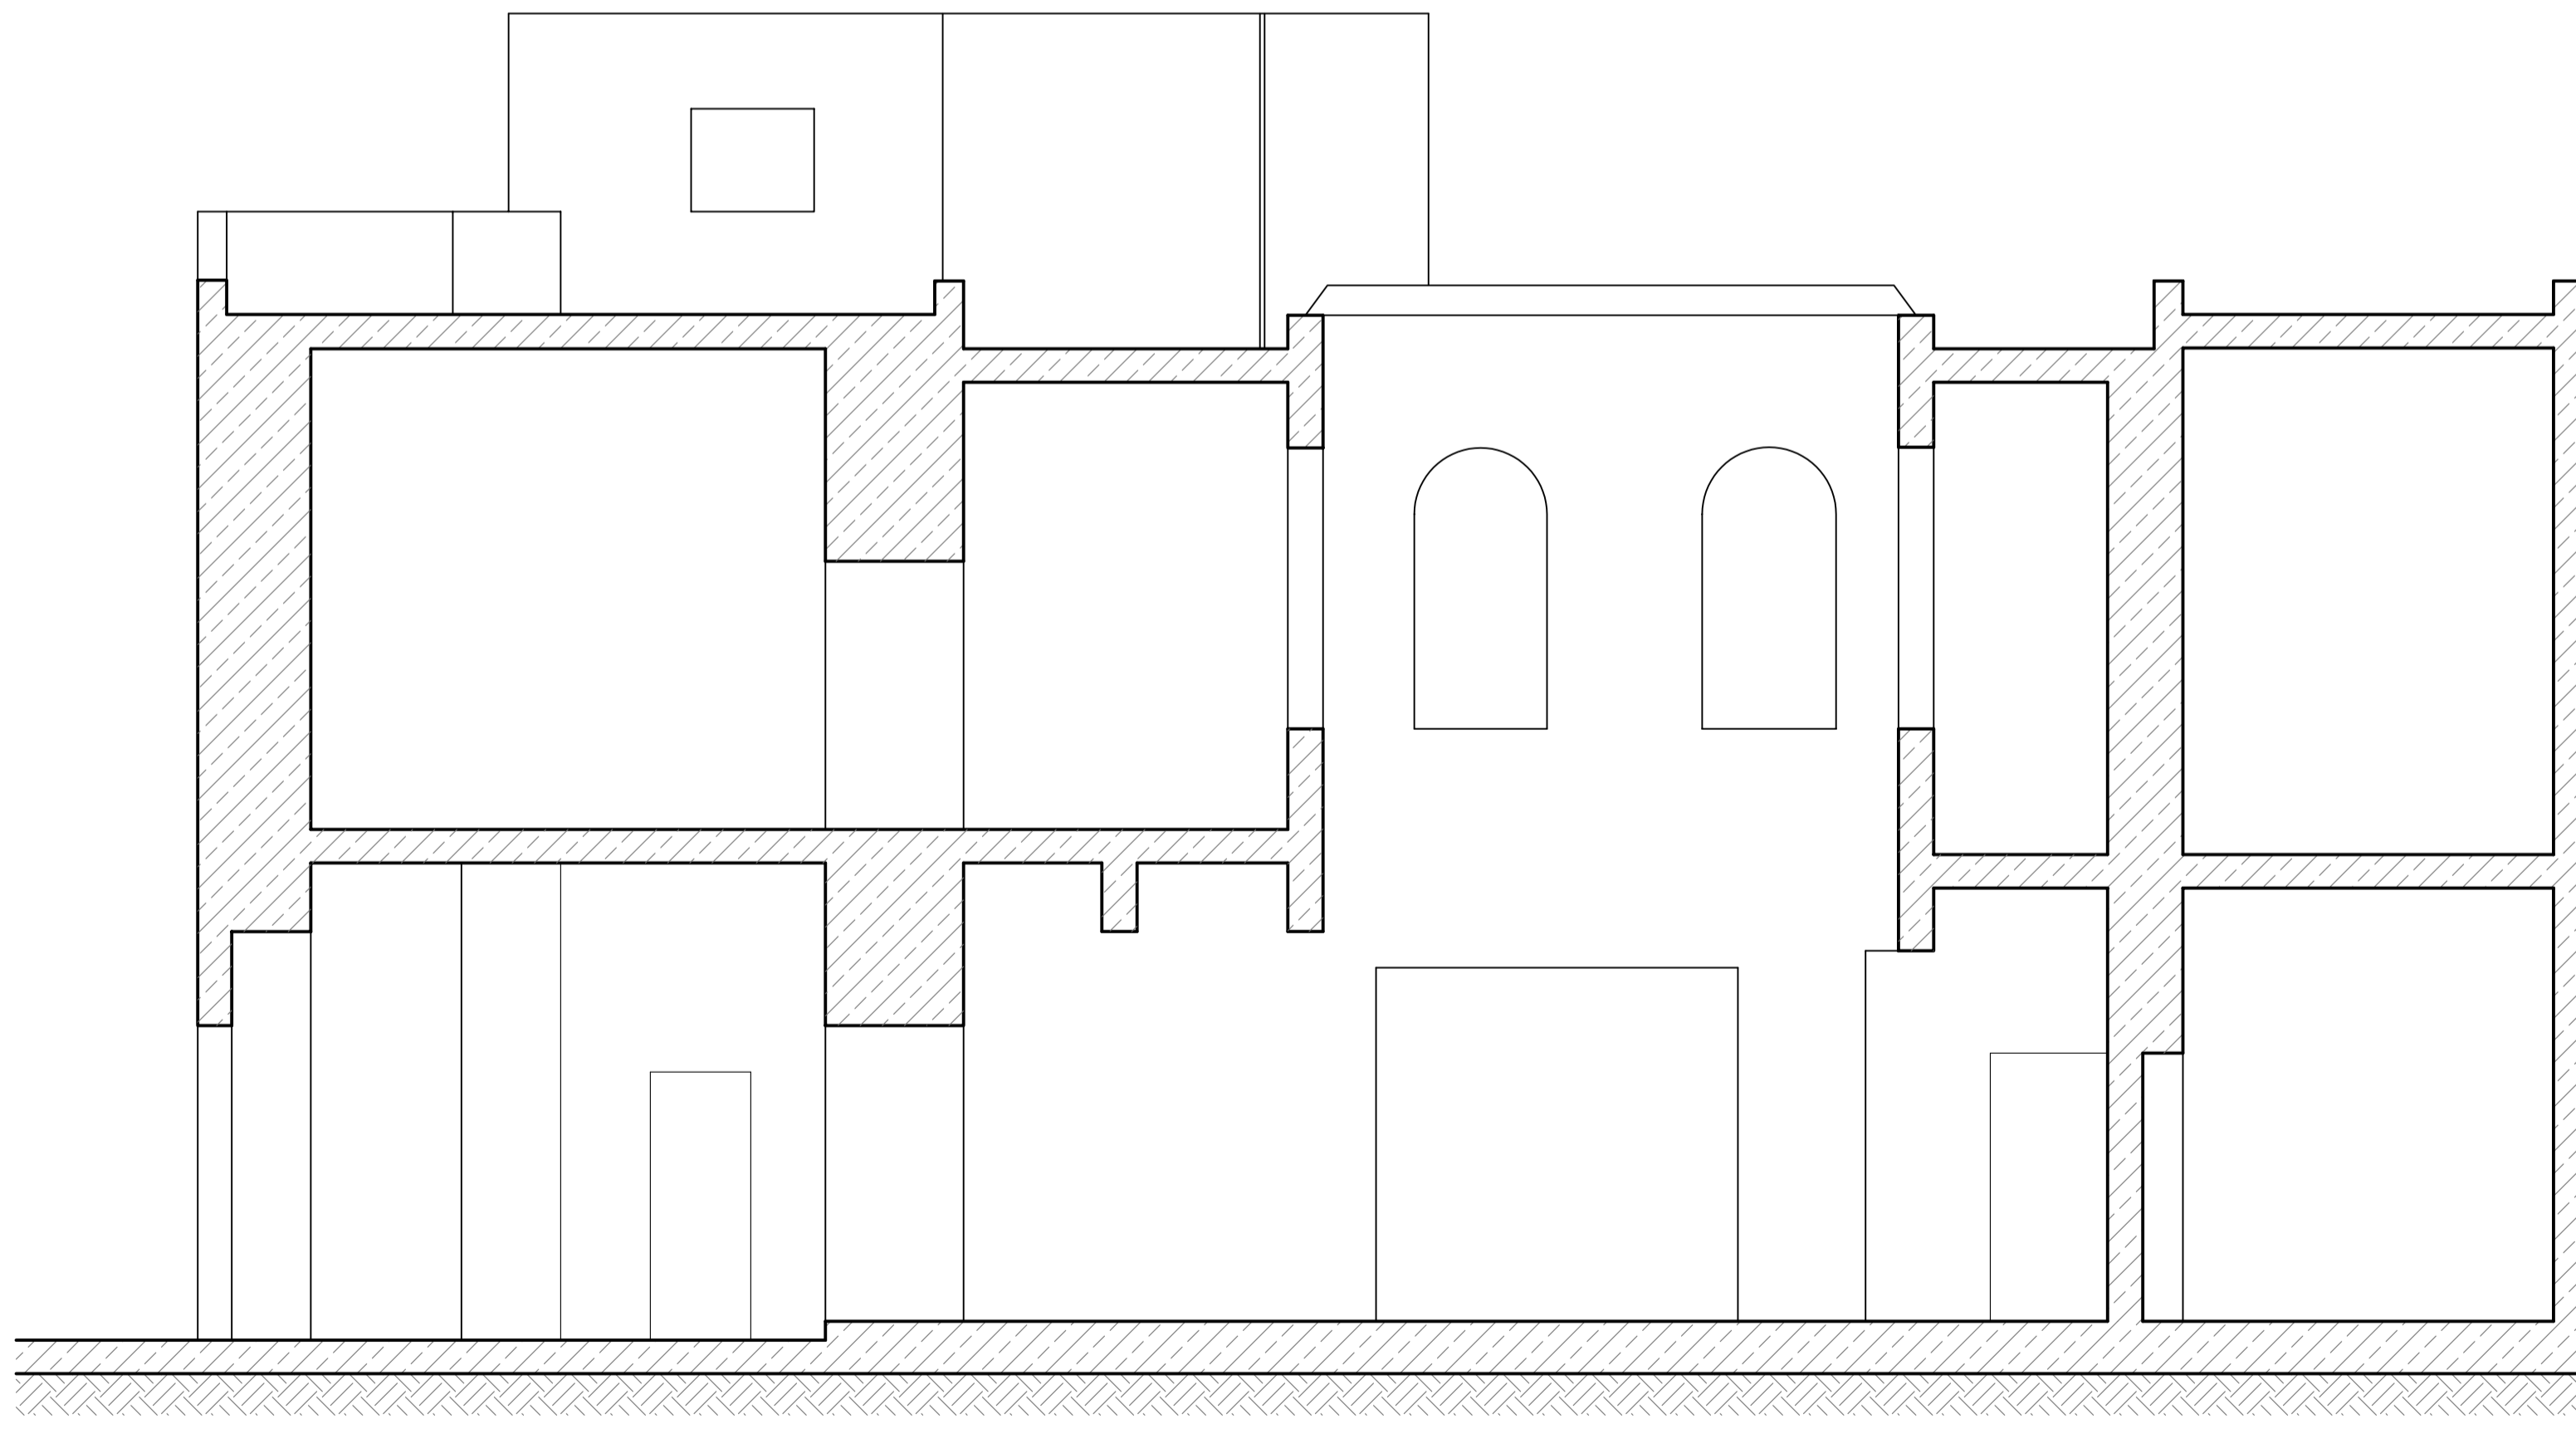



Approved Part Longitudinal section XX  
Scale 1:100

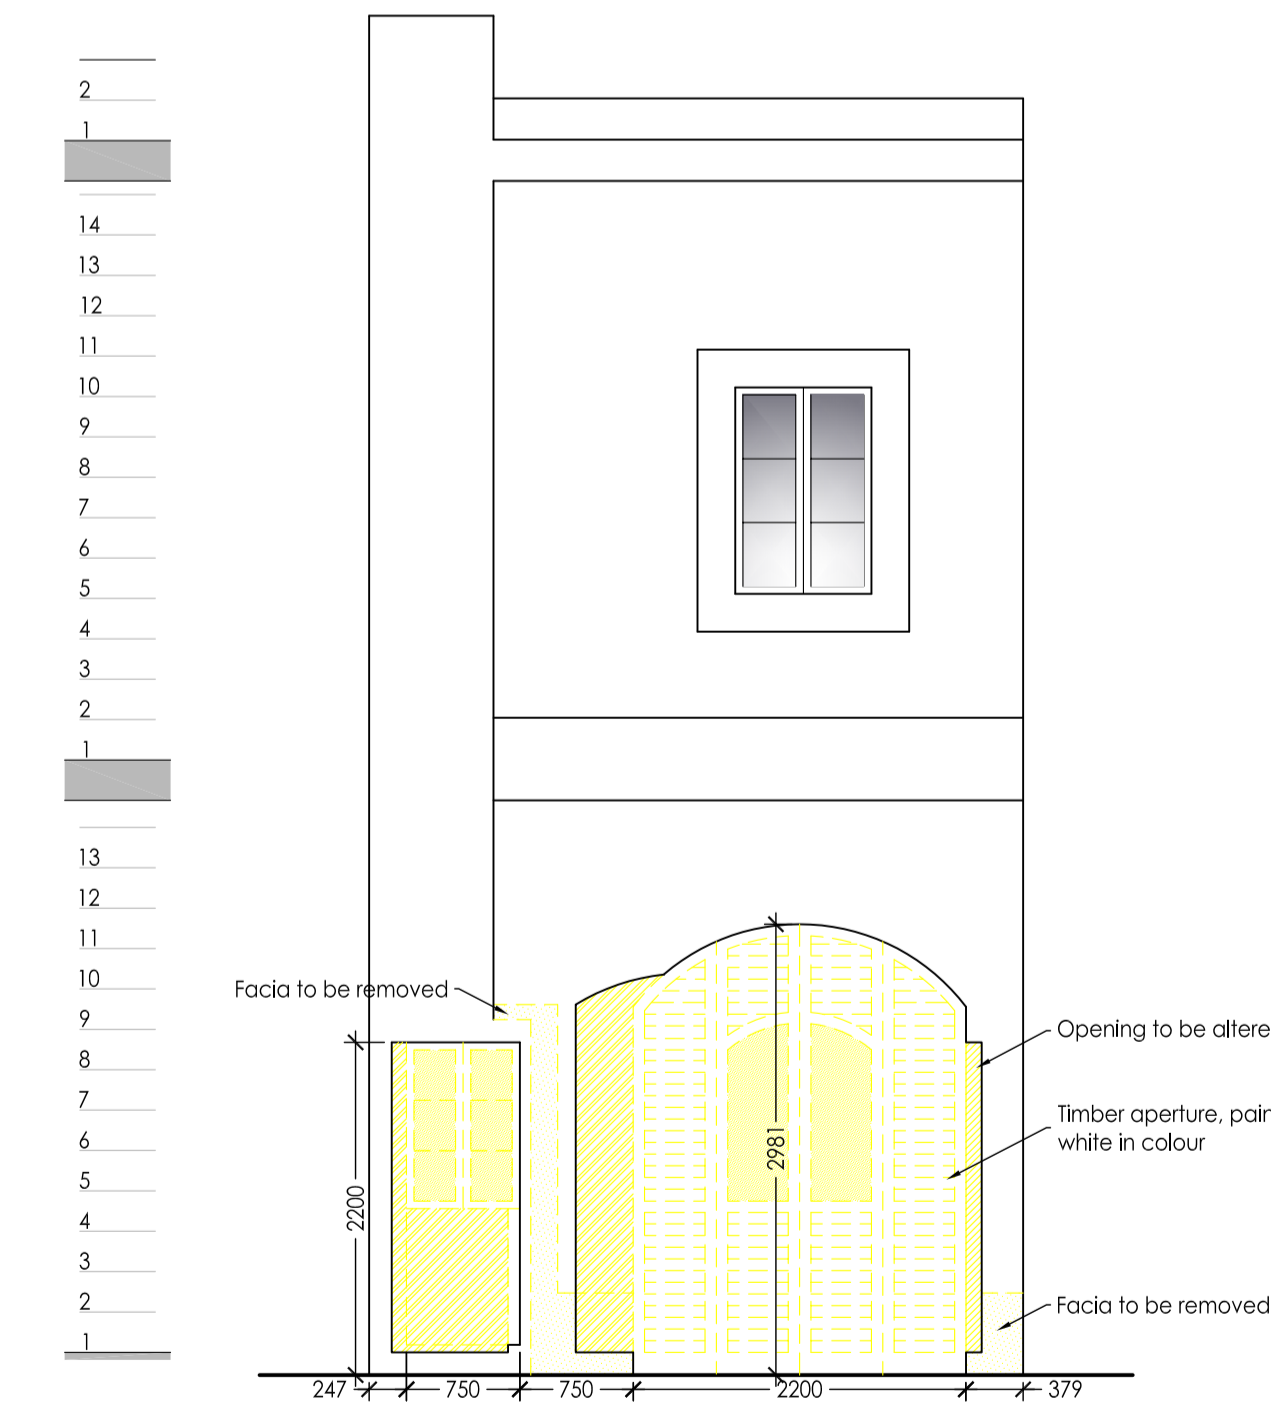

Approved Elevation as per PA/05001/08/43A  
Scale 1:50

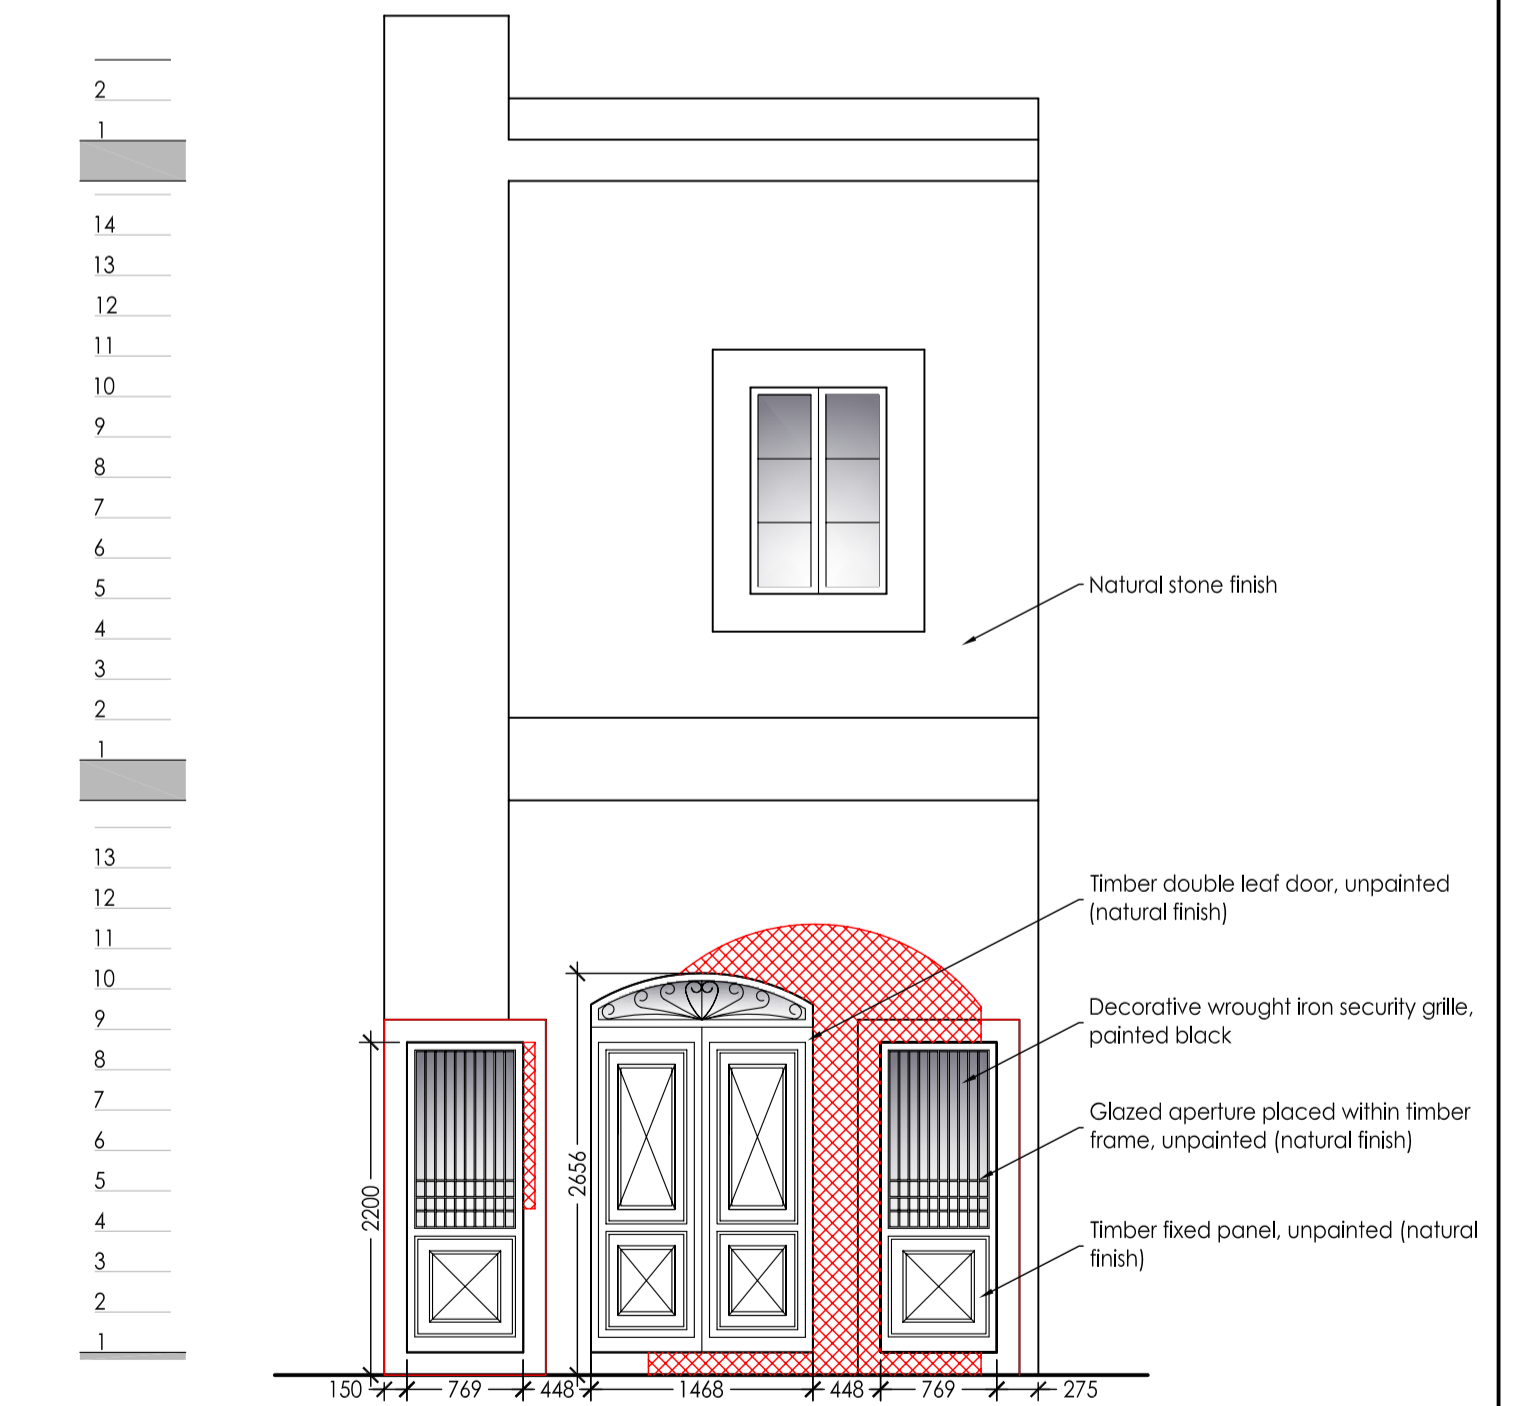

Proposed Elevation  
Scale 1:50

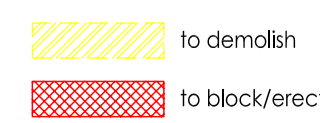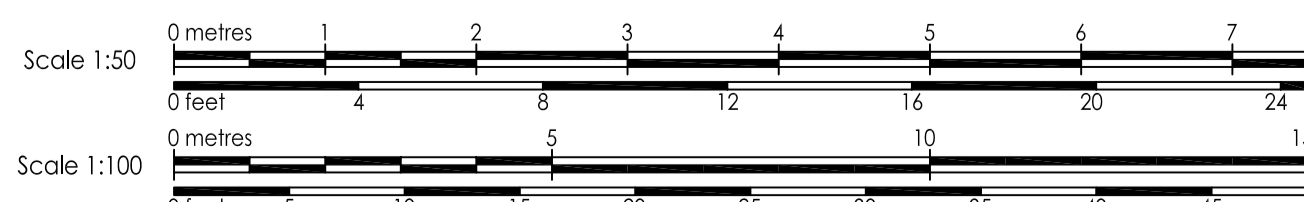

<ul style="list-style-type: none"> <li>This drawing is not to be SCALED OFF.</li> <li>All dimensions have to be CHECKED &amp; VERIFIED on site.</li> <li>Any differences have to be referred back to the job architect.</li> <li>This drawing must be read in conjunction with all other drawings forming part of this project.</li> <li>This drawing is the sole property and design of 'Mangion, Mangion &amp; Partners'. It is issued in confidence and must not be used for any purpose other than that for which it is issued. It should not be reproduced in whole or in part, or disclosed to any third party without the written consent of 'Mangion, Mangion &amp; Partners'.</li> </ul>		Job Title: Minor Amendment to facade (L. Harvath, Navarr) Drawn by: Joseph Cachia Jo Ann Giannakellis De Bono Date:	Sheet size: A1 Date:	Date drawn: 22/05/2013 Code: SP Drawing nr: 001 Rev:							
REV	DESCRIPTION	DRAWN	DATE	Structural Eng:	Date:	Consultant:	Date:	Job nr:	Code:	Drawing nr:	Rev: