


Legend

- TO DEMOLISH
- TO CONSTRUCT
- TO SANCTION
- APPROVED NOT BUILT

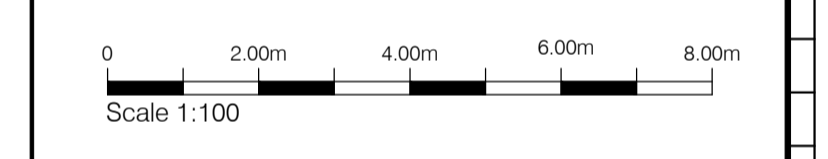

| Rev. | Date | By | Description |
|------|----------|----|------------------------|
| 02 | 31-10-22 | CV | Additional Information |
| 01 | 03-10-22 | CV | Additional Information |

CP PARTNERS
 Architects & Civil Engineers
 www.cpp.com.mt
 Capital Heights Block B
 Level 0 - Unit 25
 Triq Giorgio Borg Olivier, Victoria, Gozo, Malta

Perit Angelo Portelli
 B.E. & A. (Hons.), M.Sc. (Surrey)
 A.&C.E. (Warrant No. 450)
 M: (+356) 9943 0691
 E: a.portelli@cpp.com.mt

| | | | |
|---------------------|--|----------------|------------|
| Client | Mr. Christopher Dixon | | |
| Project Location | Triq Qasam ta' Dun Anton, Xagħra, Gozo | | |
| Project Description | Proposed Apartments | | |
| Drawing Title | Proposed Floor Plans | | |
| Drawn By | MC | Checked By | MC |
| Scale | 1:100 on A1 | Date | 06-09-2022 |
| Project Number | 0120.124 | Drawing Number | A02 |
| | | Revision | 02 |

01 Proposed Basement
 A02 Scale 1:100 on A1

02 Proposed Ground Floor
 A02 Scale 1:100 on A1

03 Proposed 1st, 2nd & 3rd Floor
 A02 Scale 1:100 on A1

04 Proposed 4th Floor
 A02 Scale 1:100 on A1

Apartment 01
 Interior Area 142m²
 Exterior Area 25m²
 Total Area 167m²

Apartment 02
 Interior Area 167m²
 Exterior Area 25m²
 Total Area 192m²

Apartment 03/05/07
 Interior Area 163m²
 Exterior Area 15m²
 Total Area 177m²

Apartment 04/06/08
 Interior Area 166m²
 Exterior Area 15m²
 Total Area 181m²

Apartment 09
 Interior Area 140m²
 Exterior Area 32m²
 Total Area 172m²

Apartment 10
 Interior Area 148m²
 Exterior Area 15m²
 Total Area 163m²