
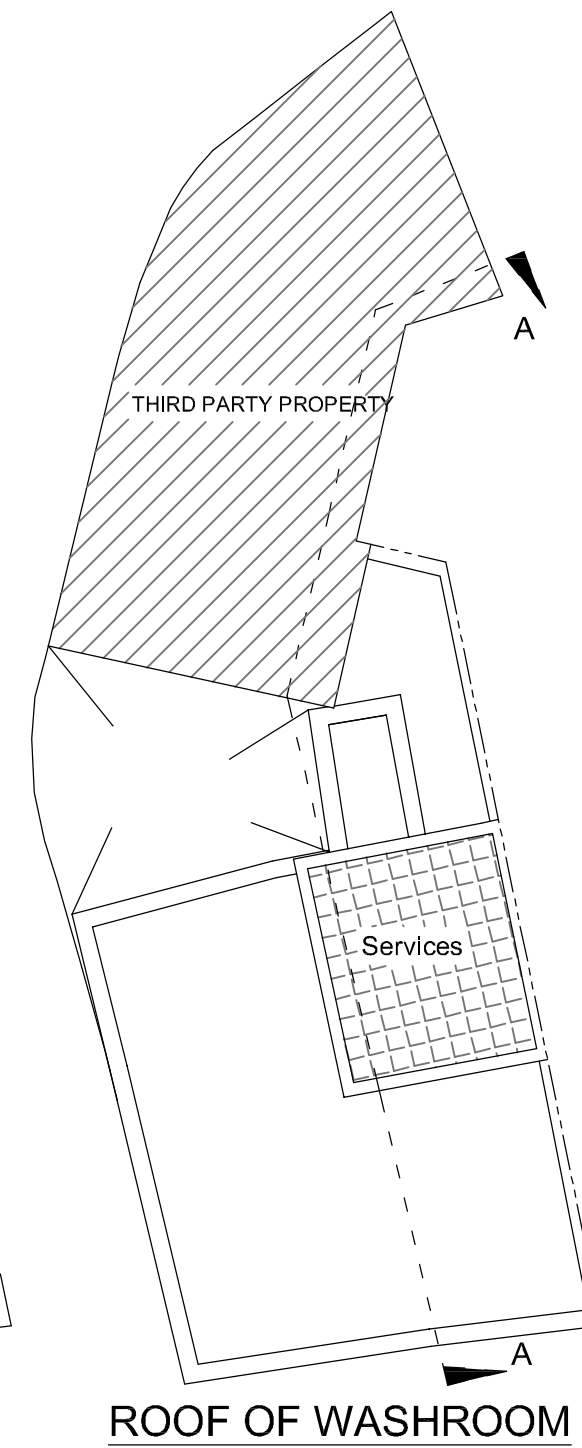
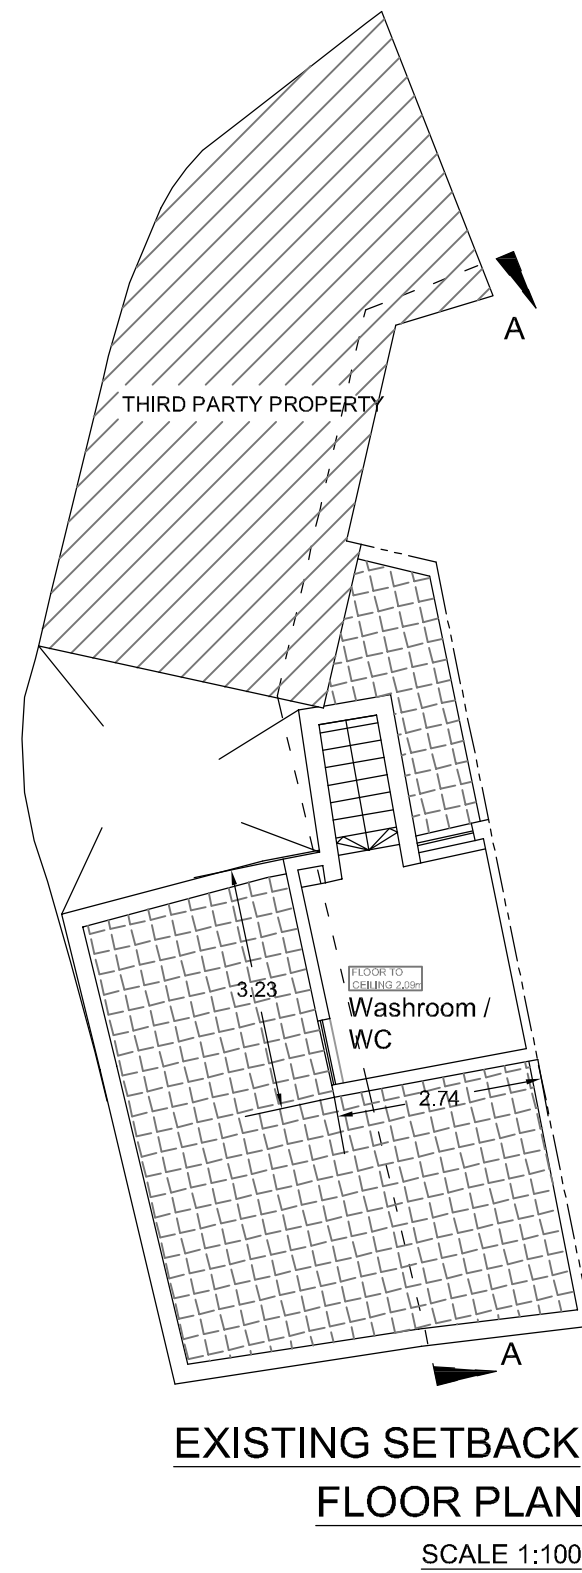


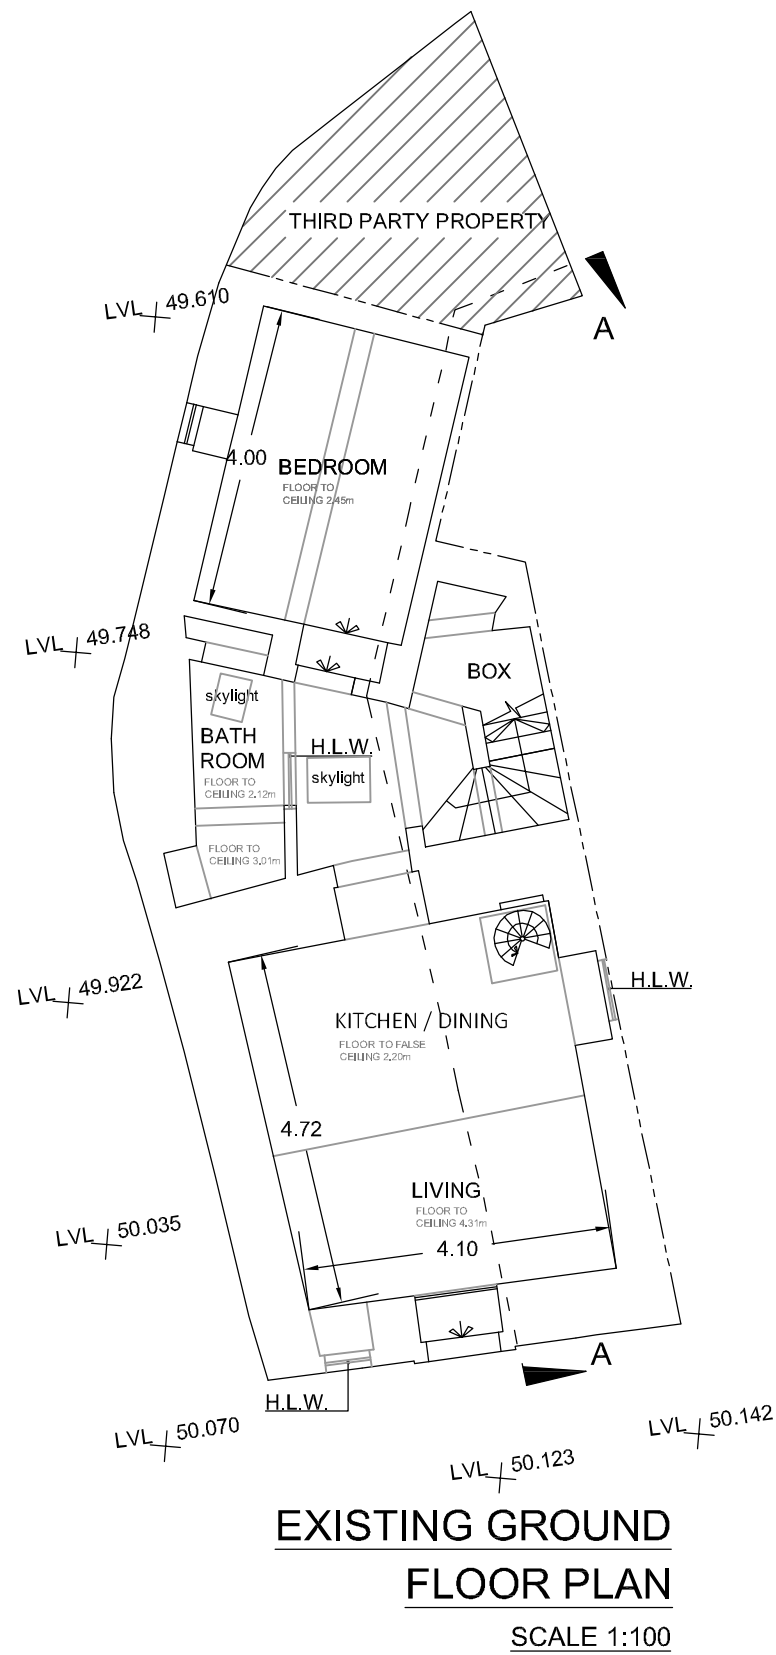

Scale 1:100

Roofed Area at ground Floor = 73.5sq.m
 Roofed Area at first Floor = 57.4sq.m
 Roofed Area at second Floor = 11.3sq.m
 Total Roofed Area = 142.2sq.m