




Existing Elevation on Triq il-Konverzjoni
Scale 1:100

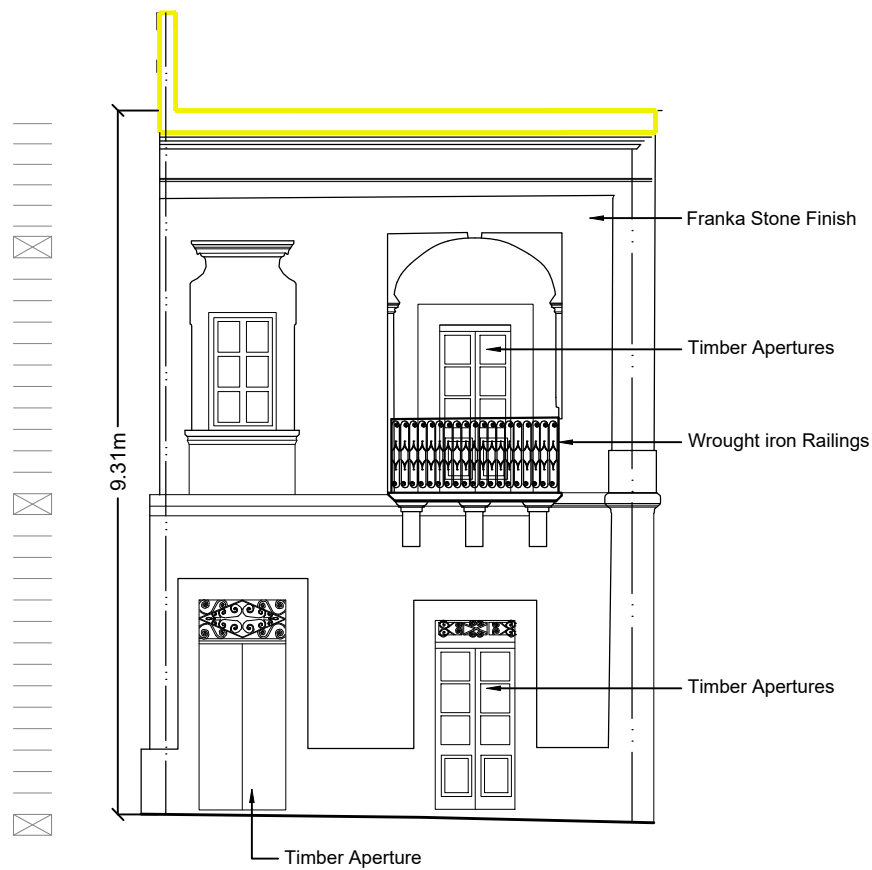


Existing Elevation on Church Street
Scale 1:100

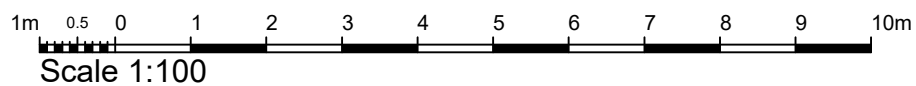


1.00m extra due to facade retention

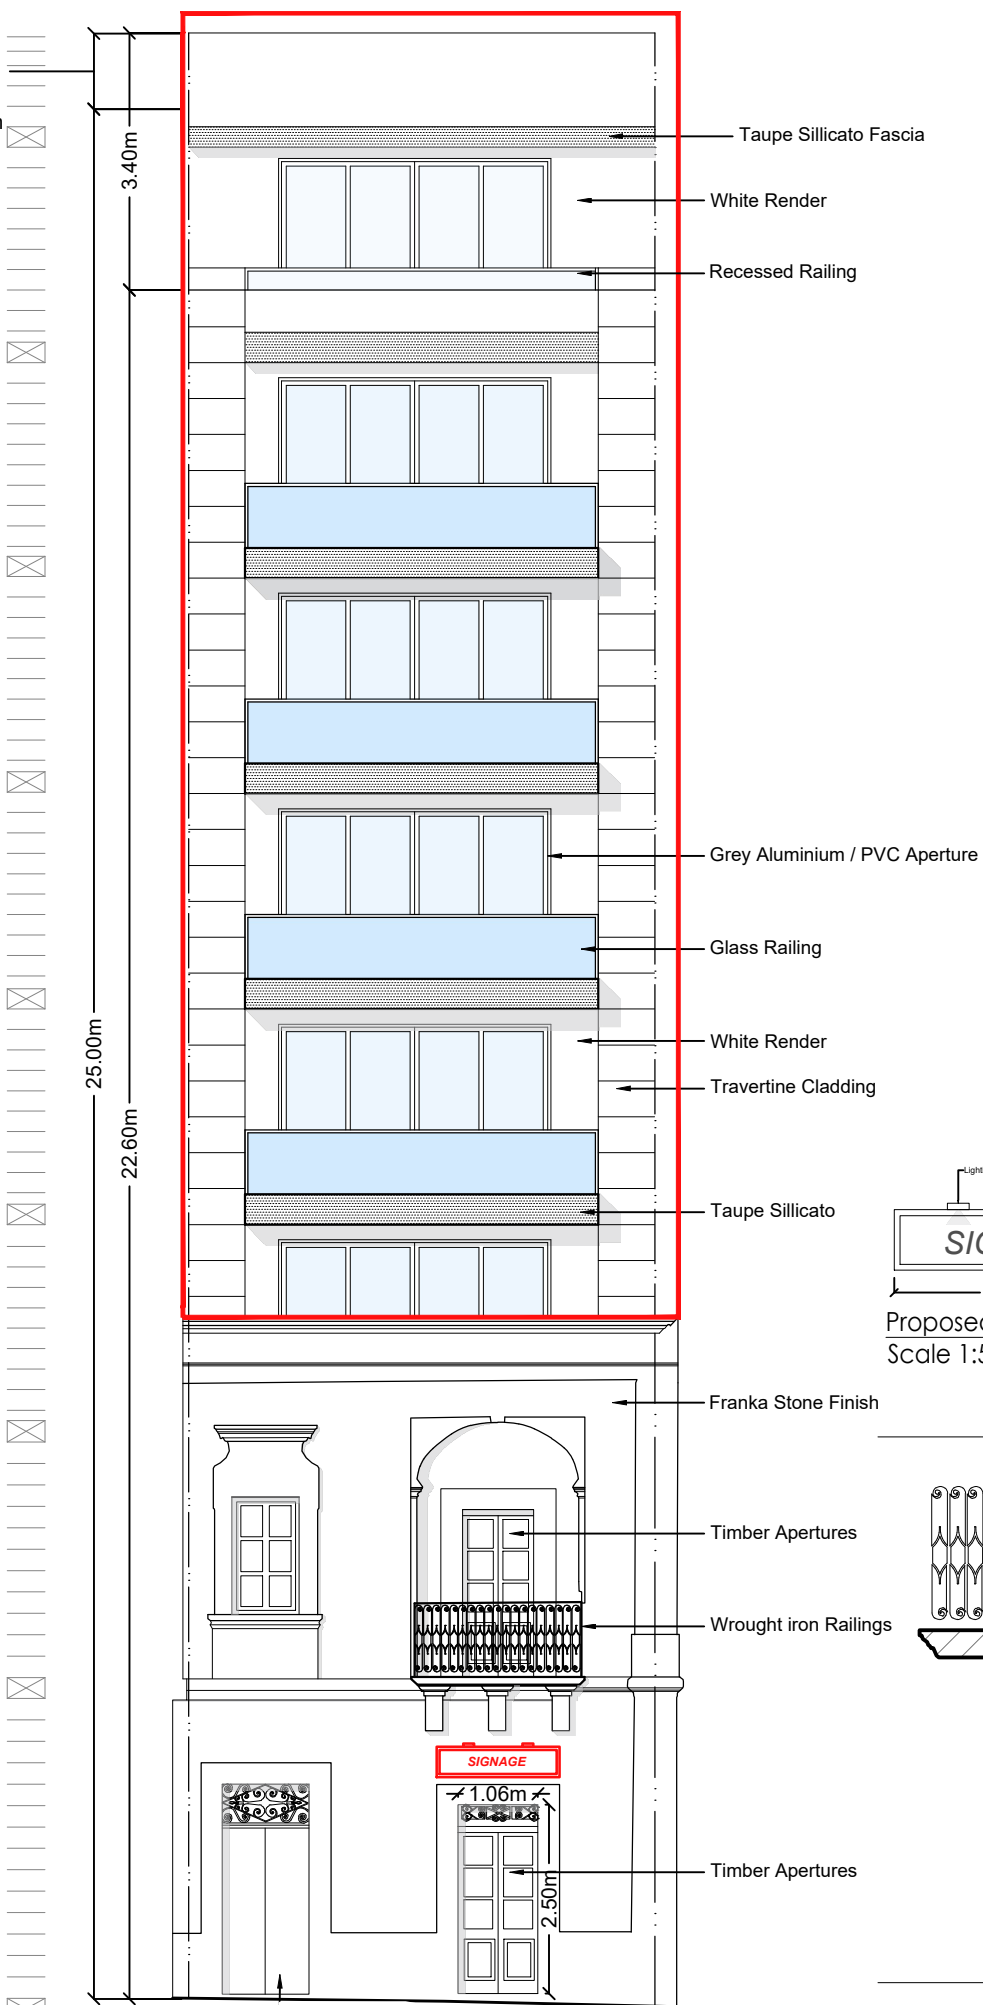

Proposed Elevation on Church Street
Scale 1:100

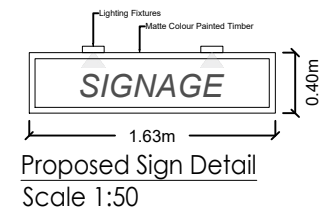

Proposed Sign Detail
Scale 1:50

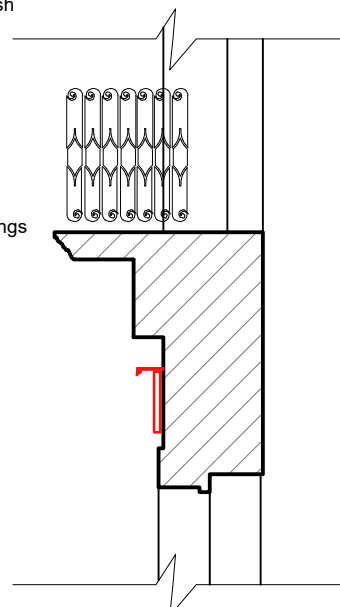

Proposed Sign Section
Scale 1:50

tion - Within Development Scheme - A
It does not require a signature.



Proposed Elevation
Scale 1:100

