




ST. JULIANS

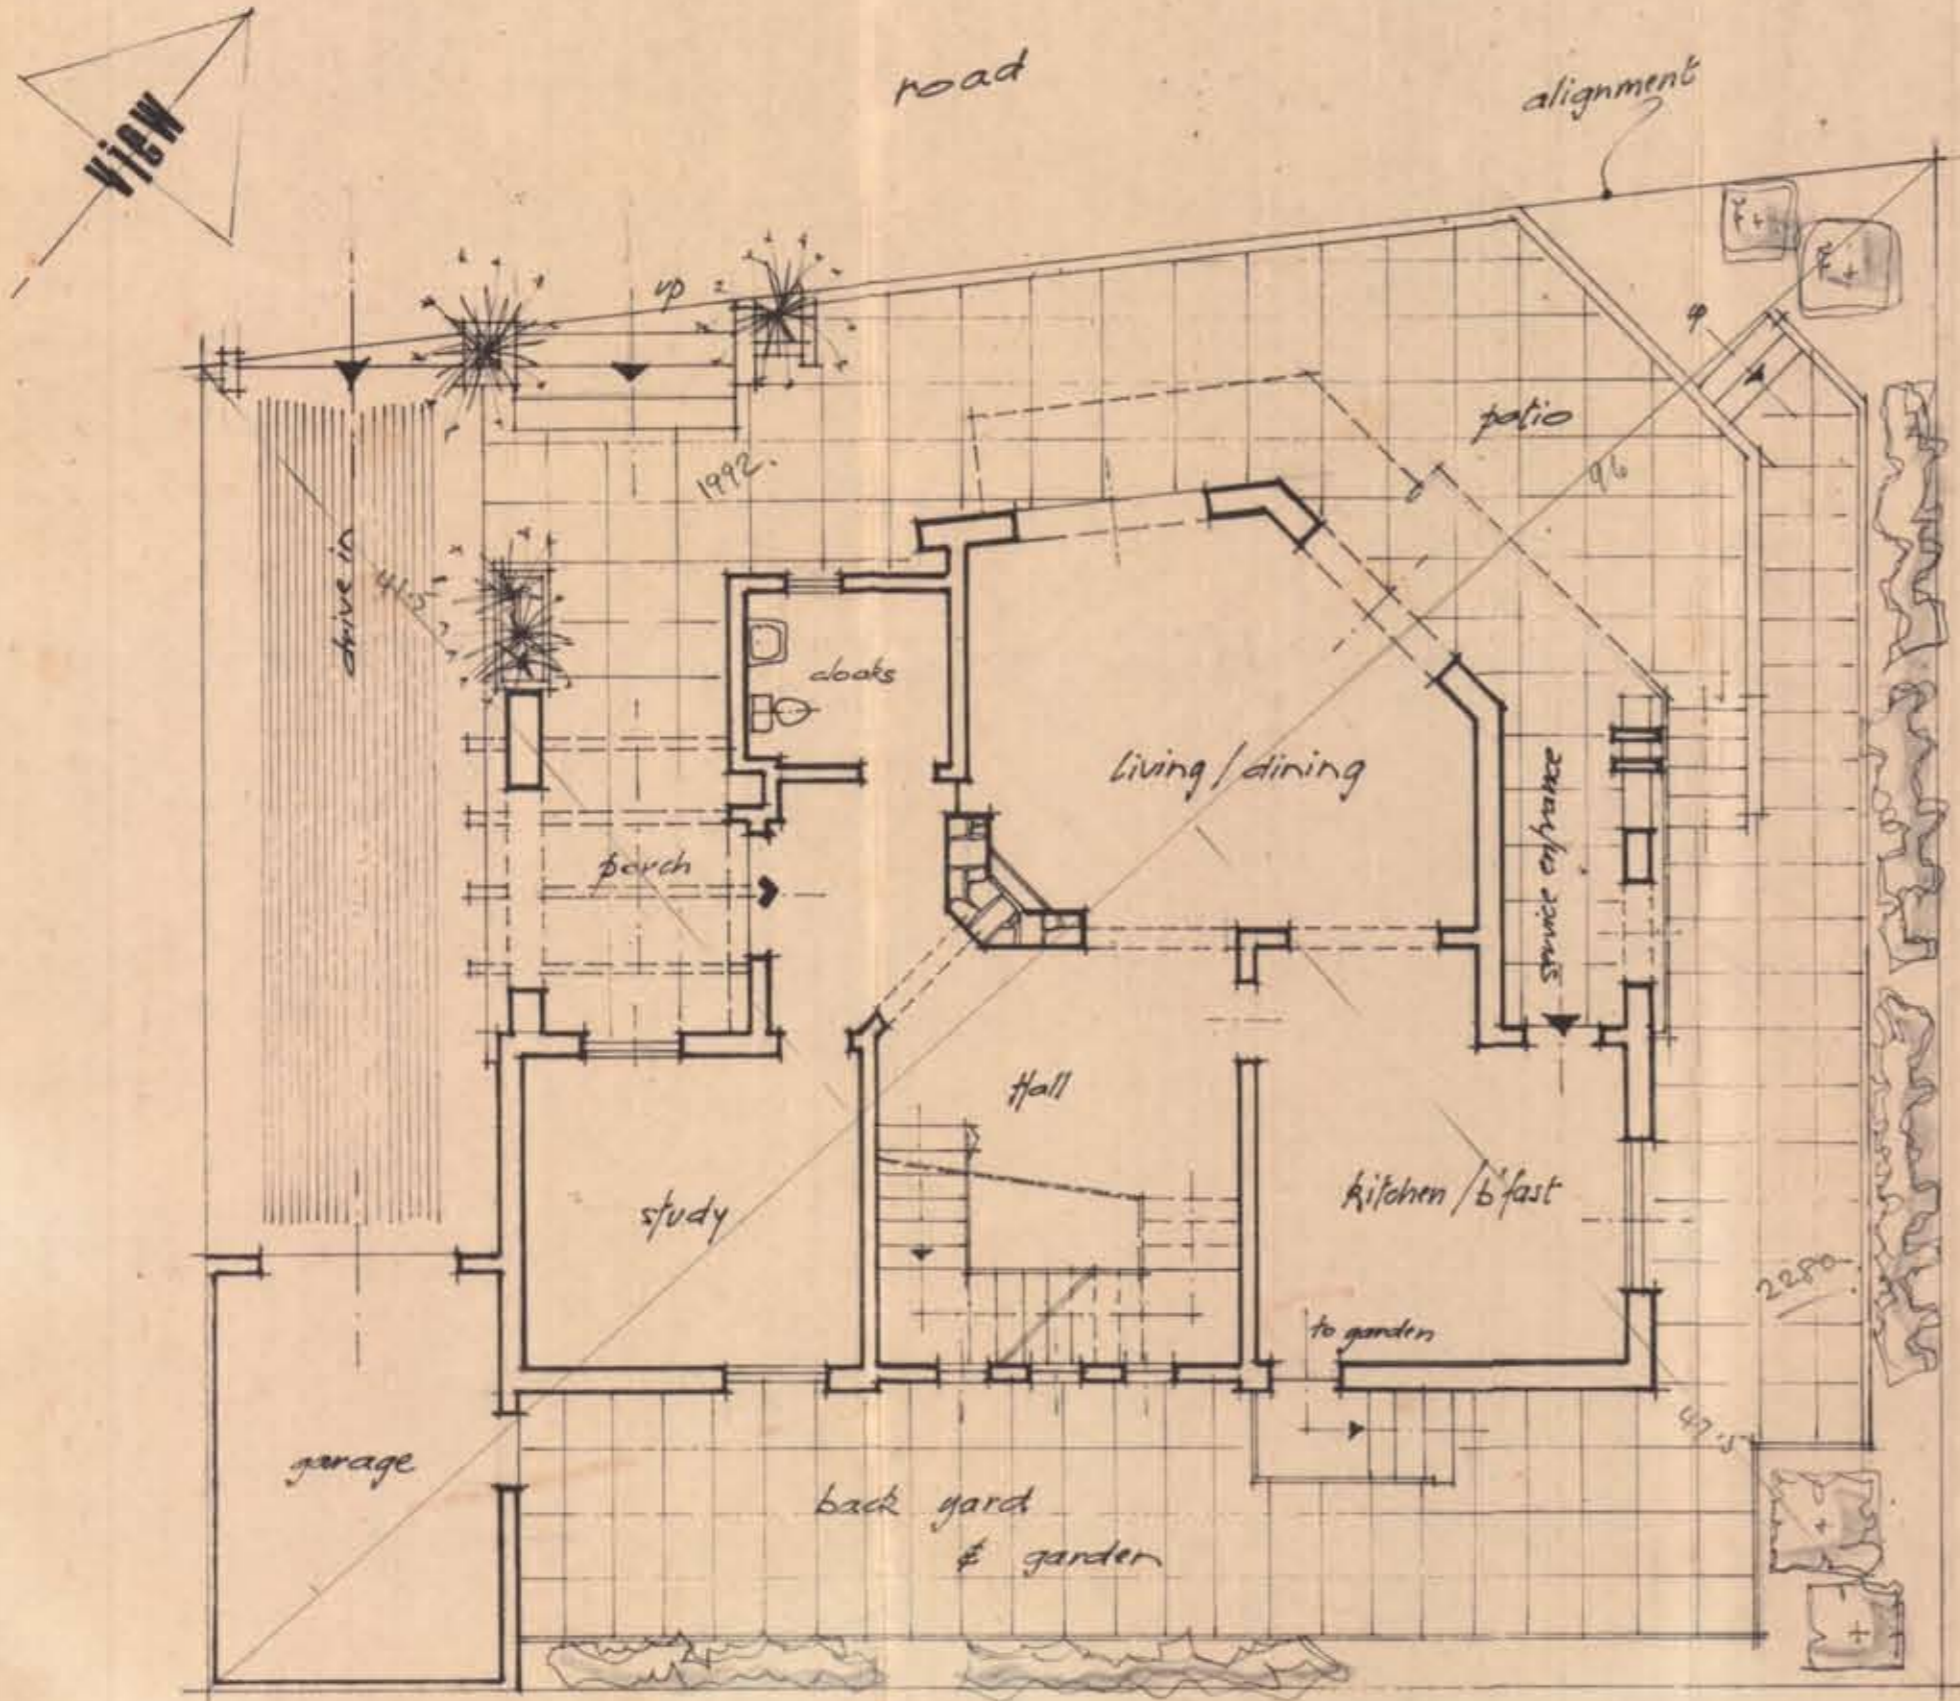


plan of ground floor

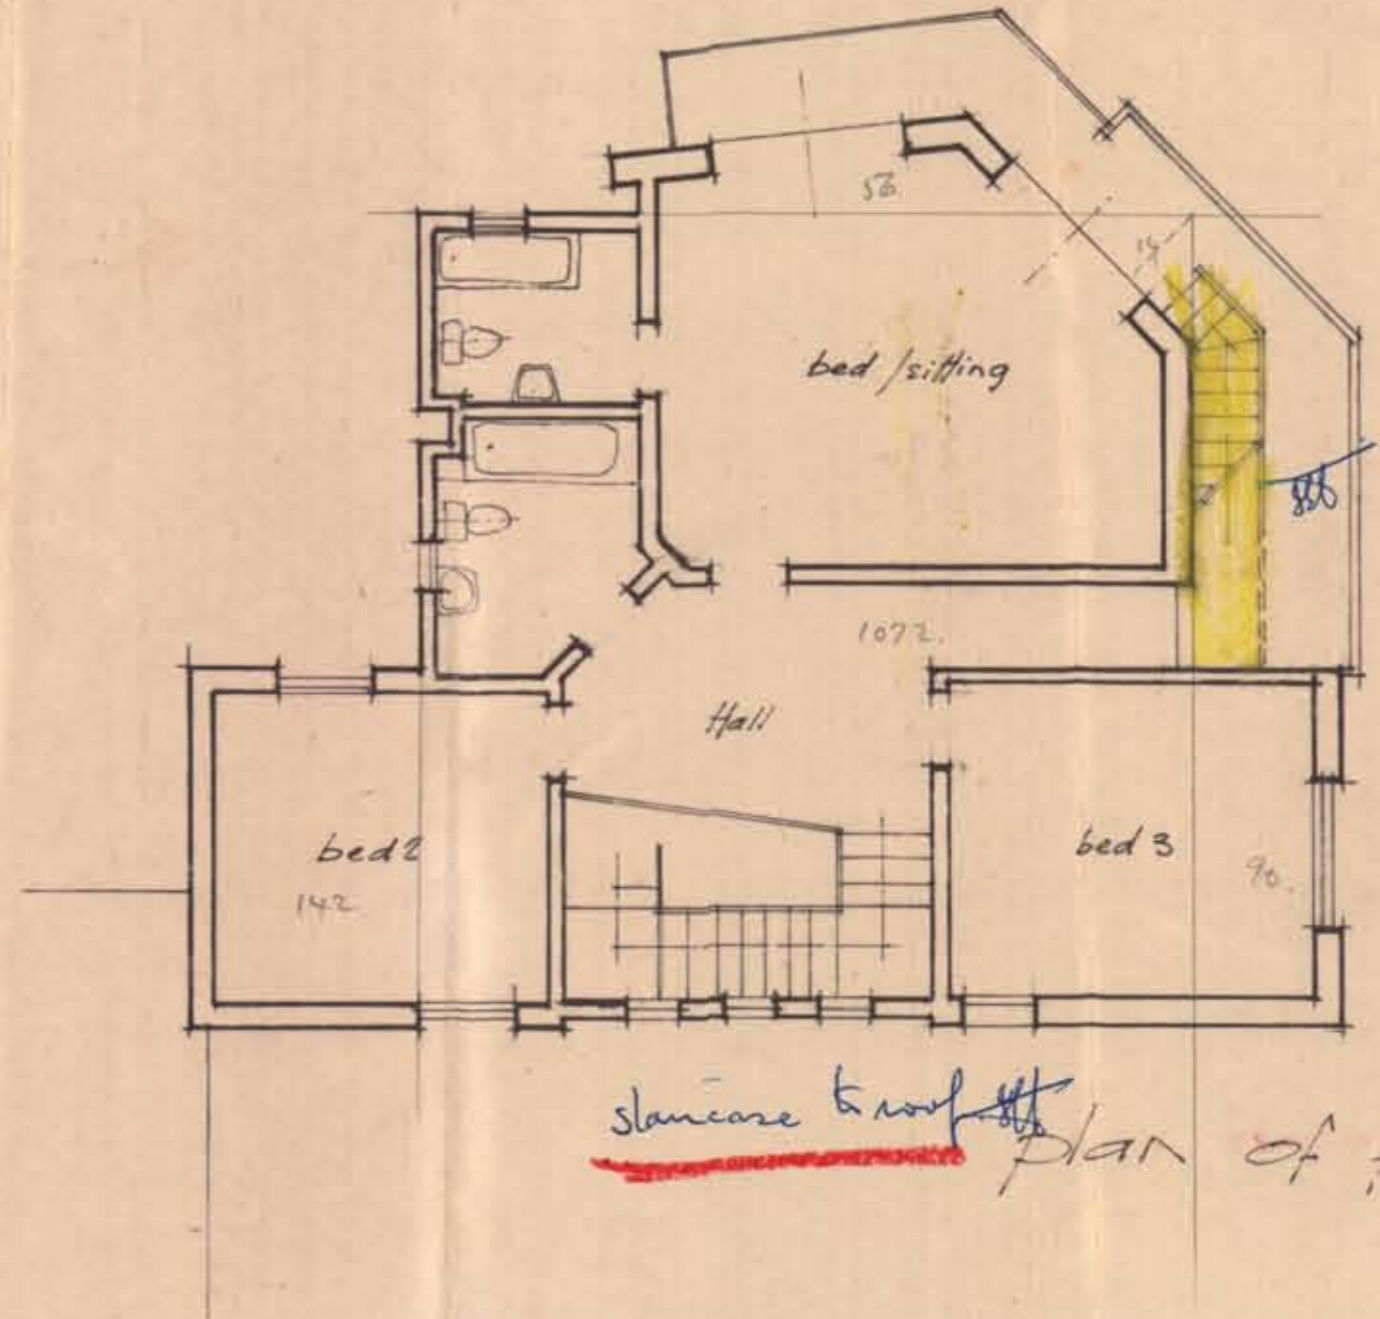


staircase to roof
plan of first floor

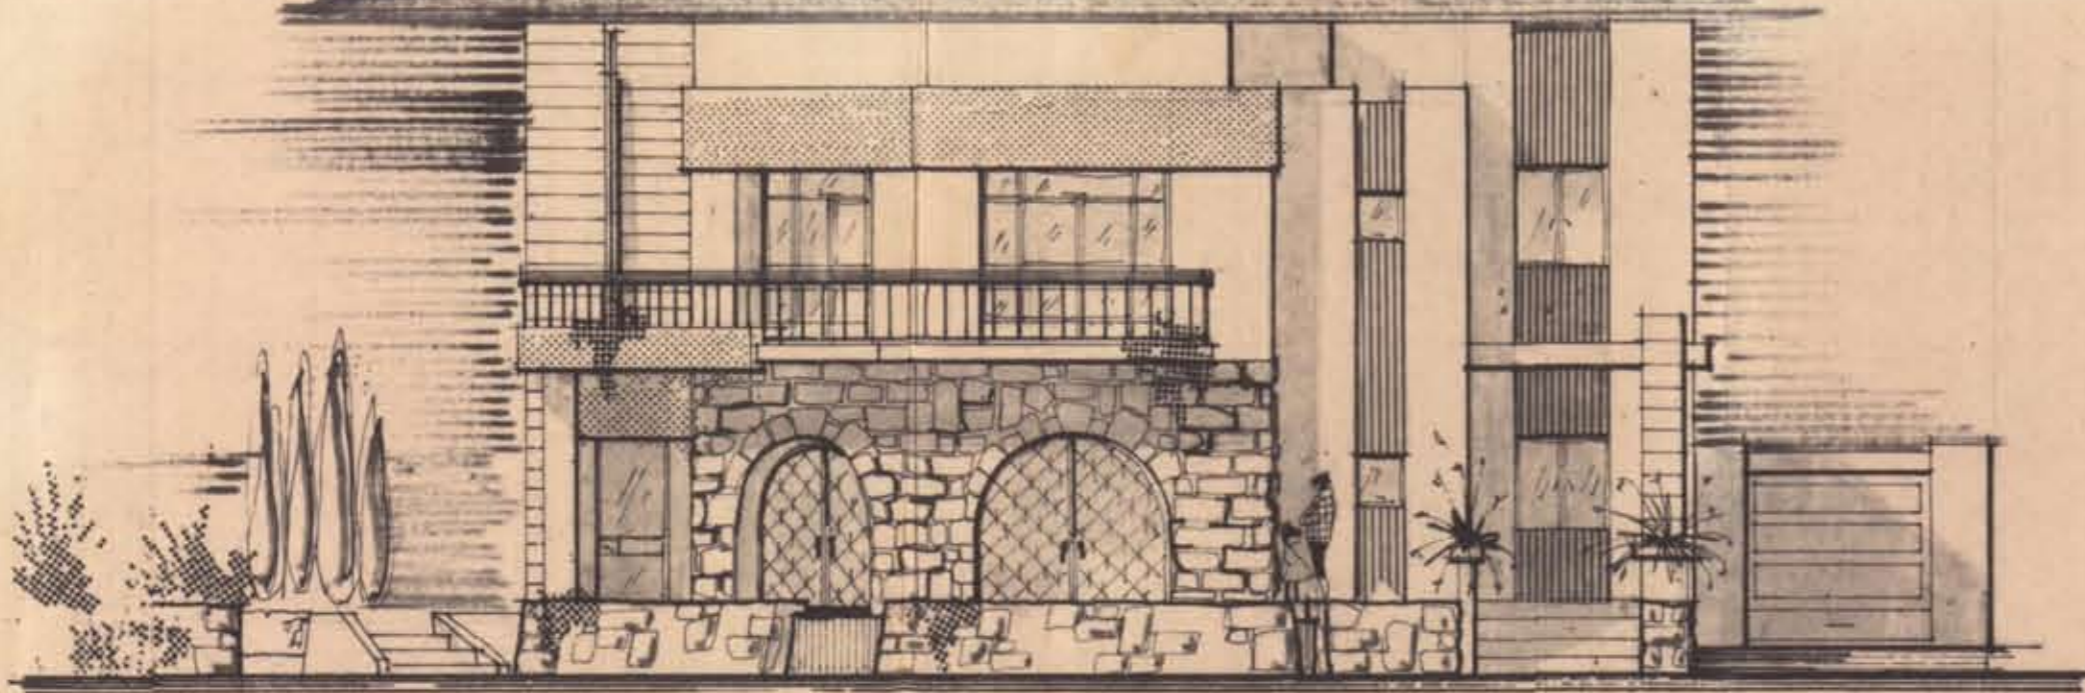


front elevation

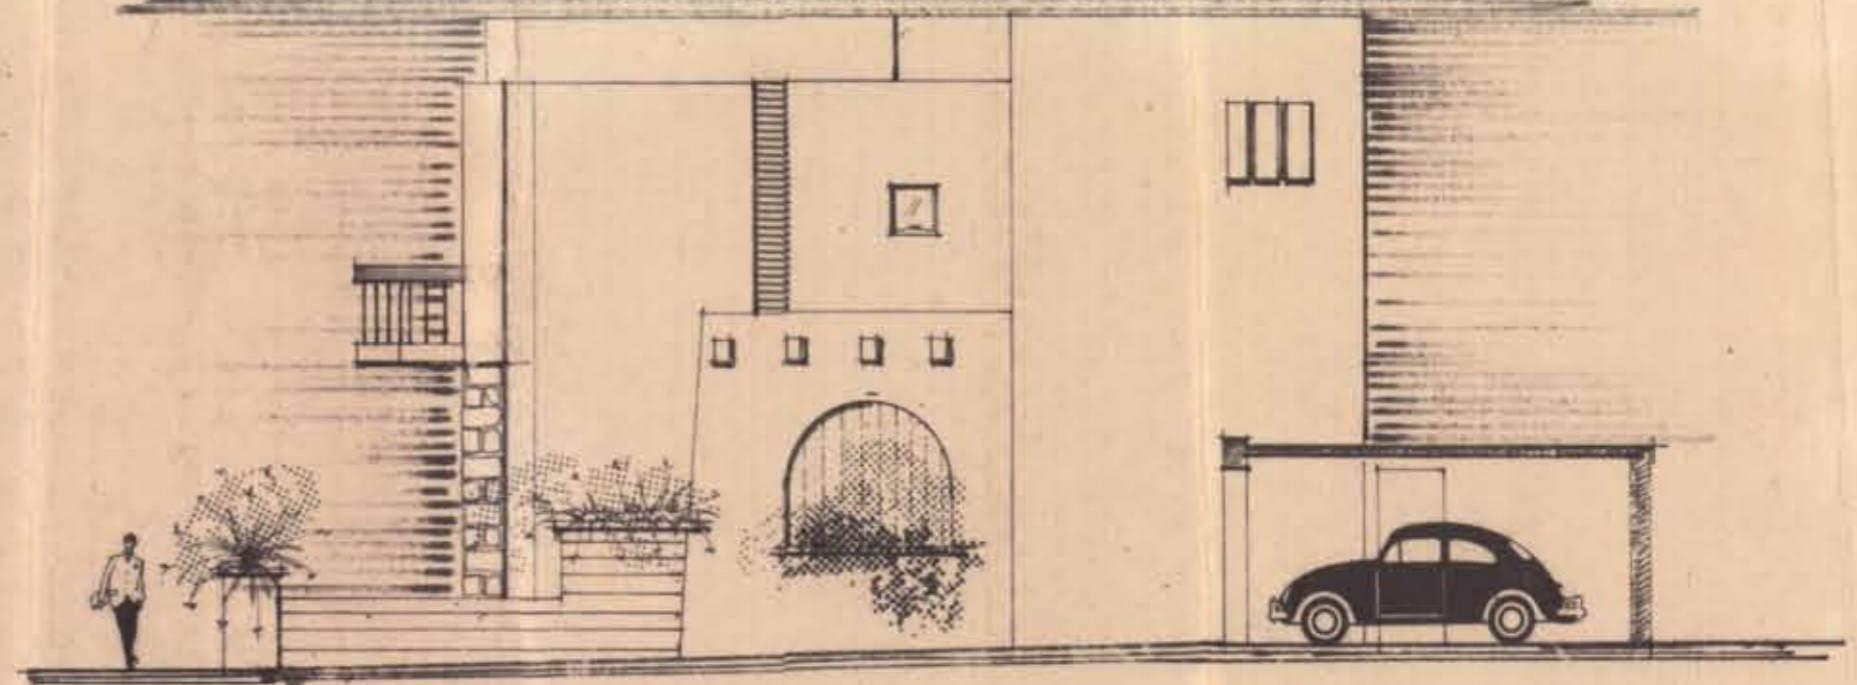

side elevation

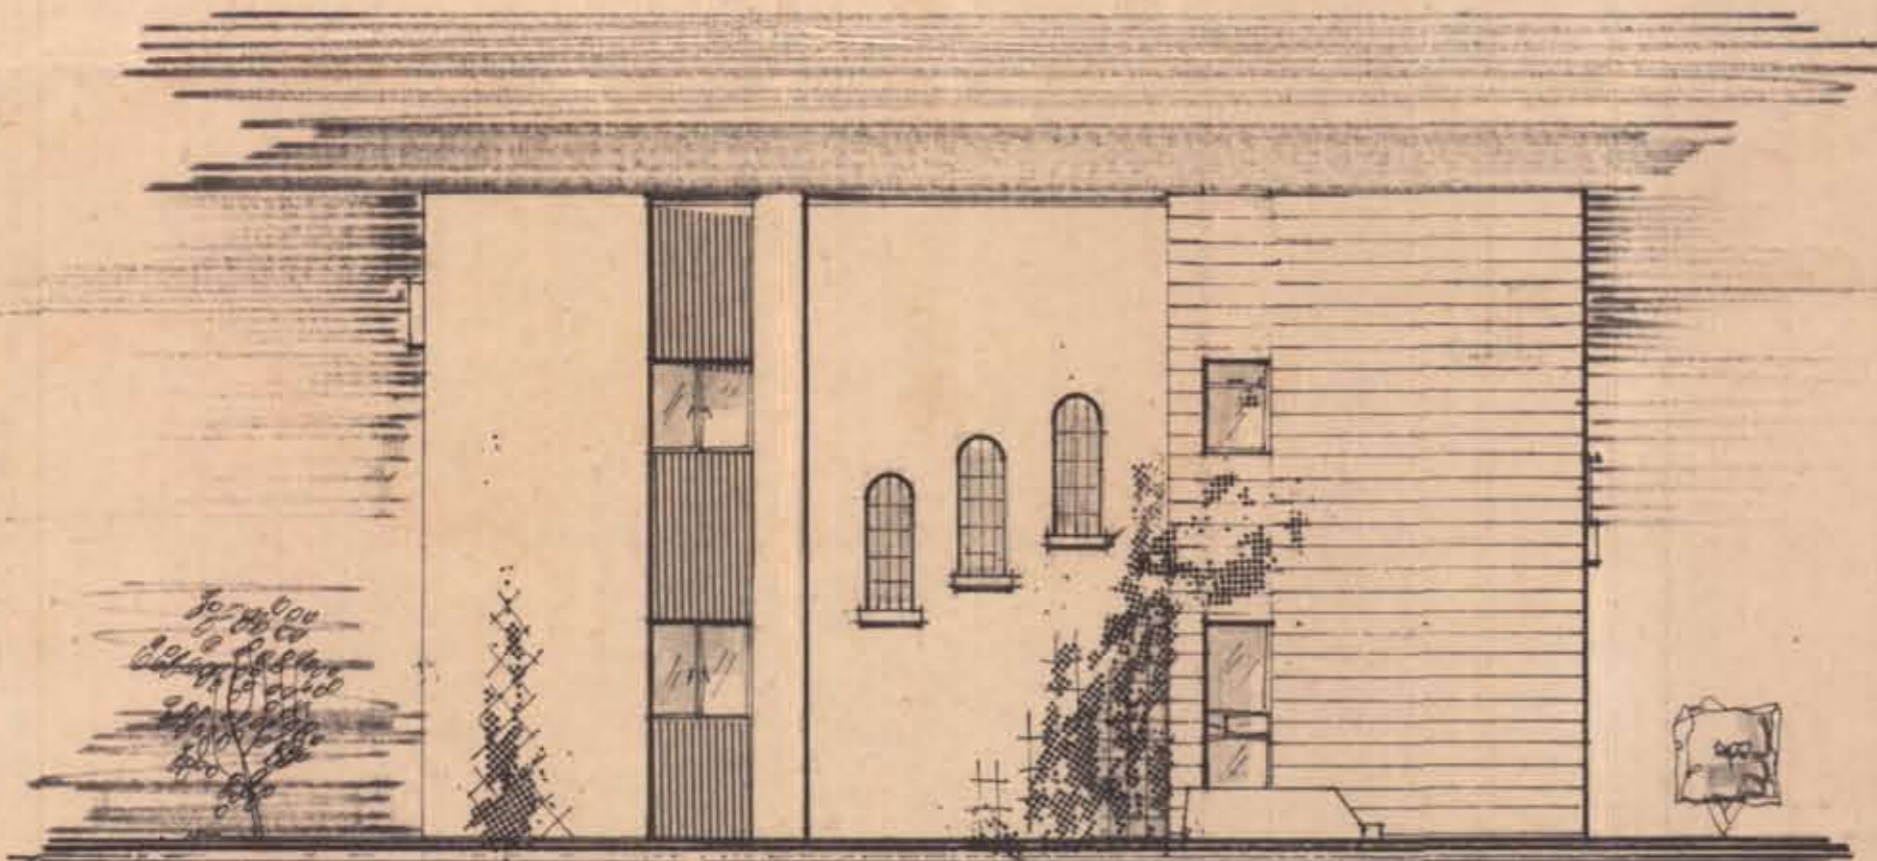

back elevation

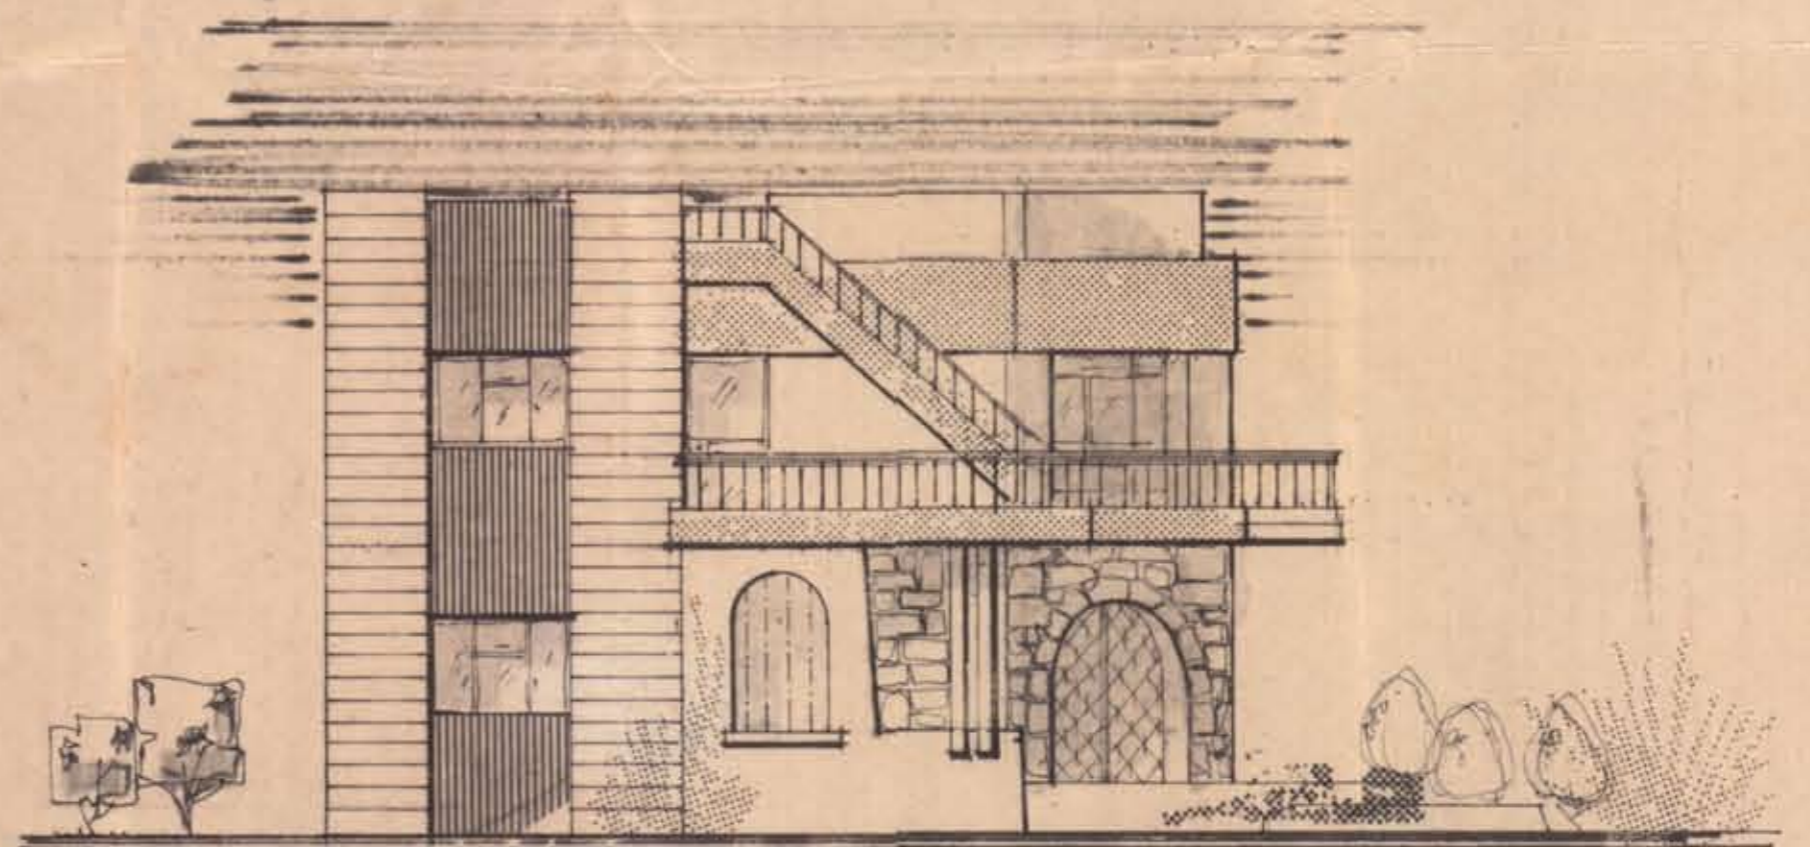

side elevation