




P1
D1

Proposed Basement -2
Scale 1:100

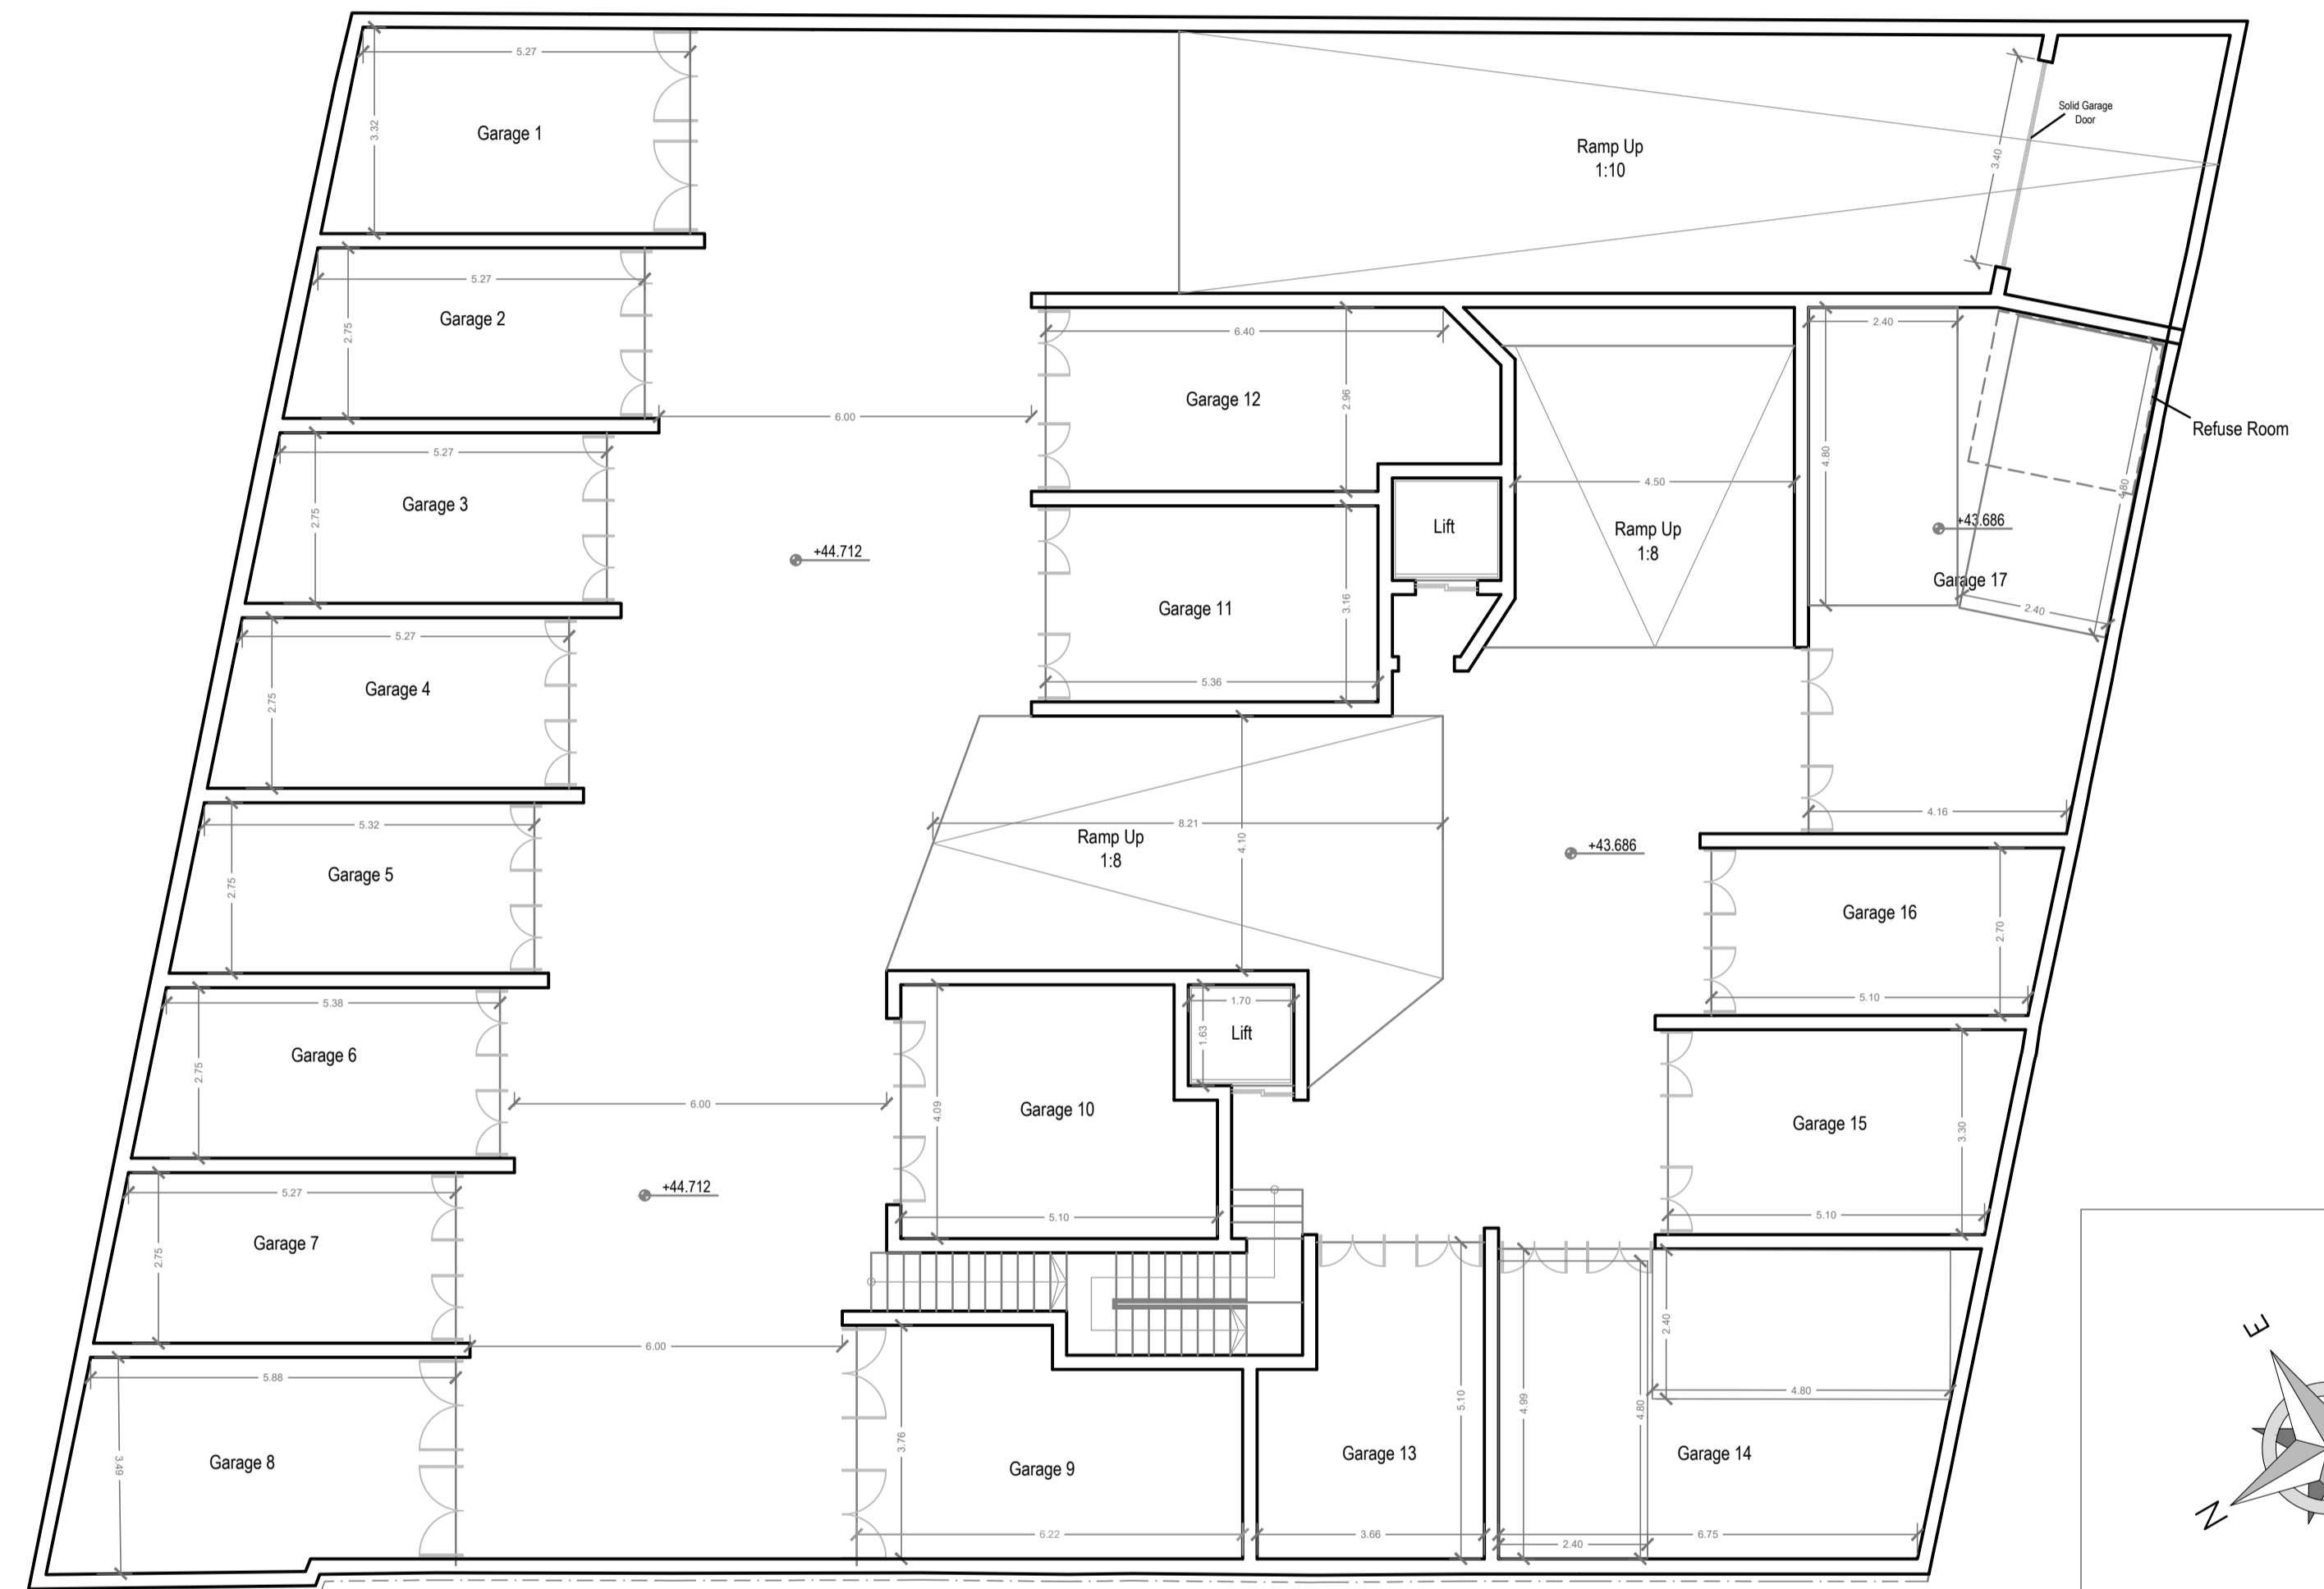

P1
D1

Proposed Basement -1
Scale 1:100

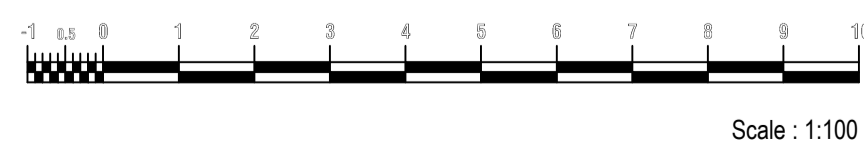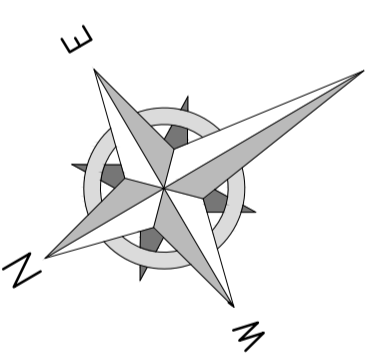

CROSS SECTIONAL REFERENCE:

NOT TO BE SCALED FROM DRAWING

CLIENT:
BILCOM
JOB TITLE:
APARTMENTS
TRIQ IL-KEFFA
SWIEQI
DRAWING TITLE:
LAYOUT PLANS



ARCHITECT:
COLIN ZAMMIT
B.E.A. (HONS) A.C.E.P.G.D.P. CONS. TECH.
DESIGNED BY: M. C. DRAWN BY: D.M. APPROVED BY: C. Z.
SITE SURVEYED BY:
DATE: OCTOBER 2024 DRAWING NO.: 1
JOB NO: 3602-23 SCALE: 1:100