



**PROPOSED LEVEL 0**  
Scale:- 1:100

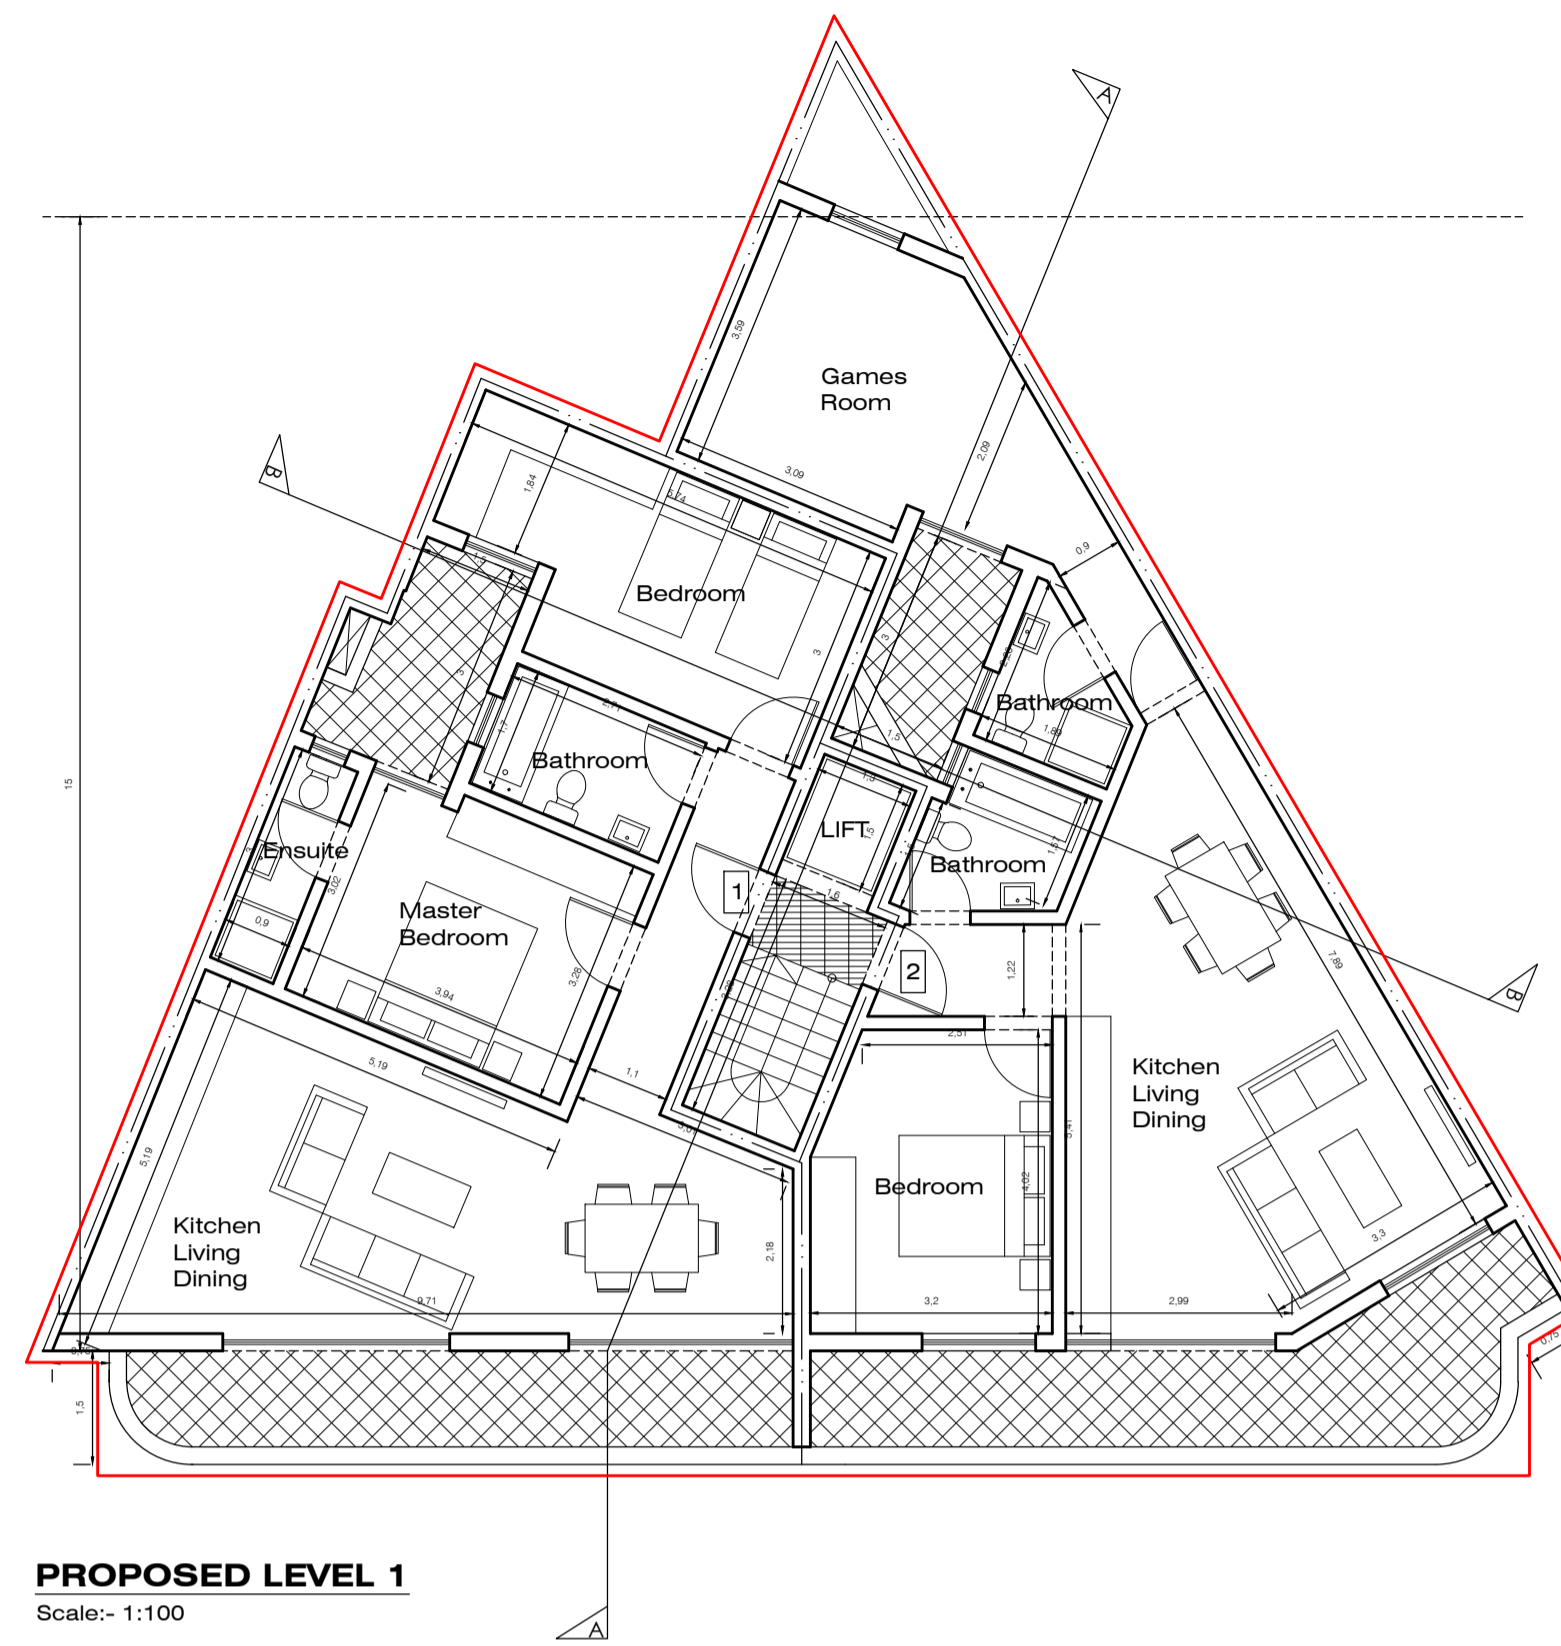


**PROPOSED LEVEL 1**  
Scale:- 1:100

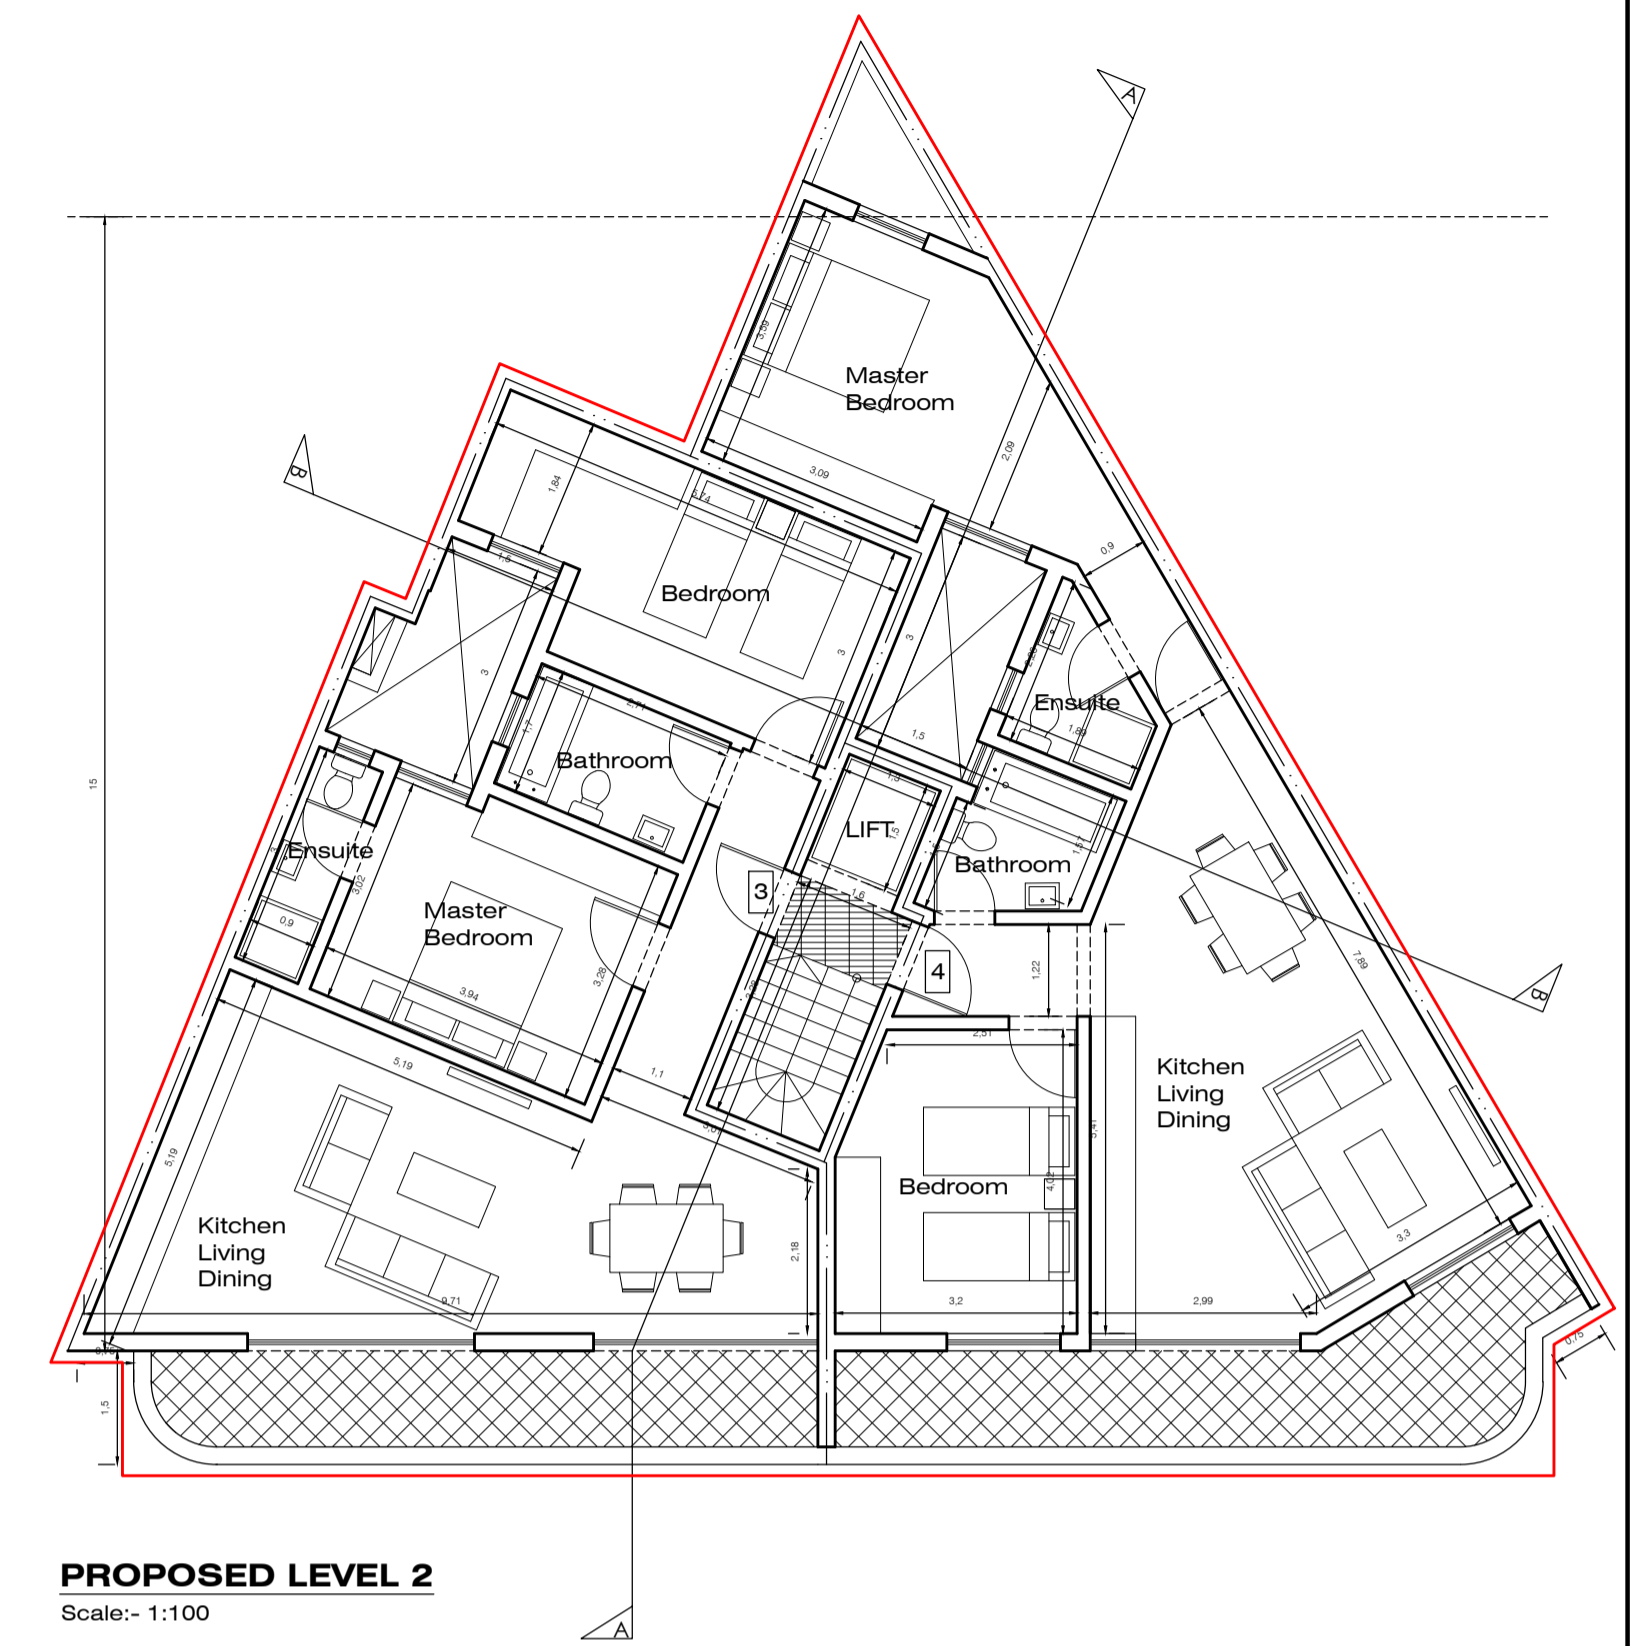


**PROPOSED LEVEL 2**  
Scale:- 1:100



**PROPOSED LEVEL 3**  
Scale:- 1:100

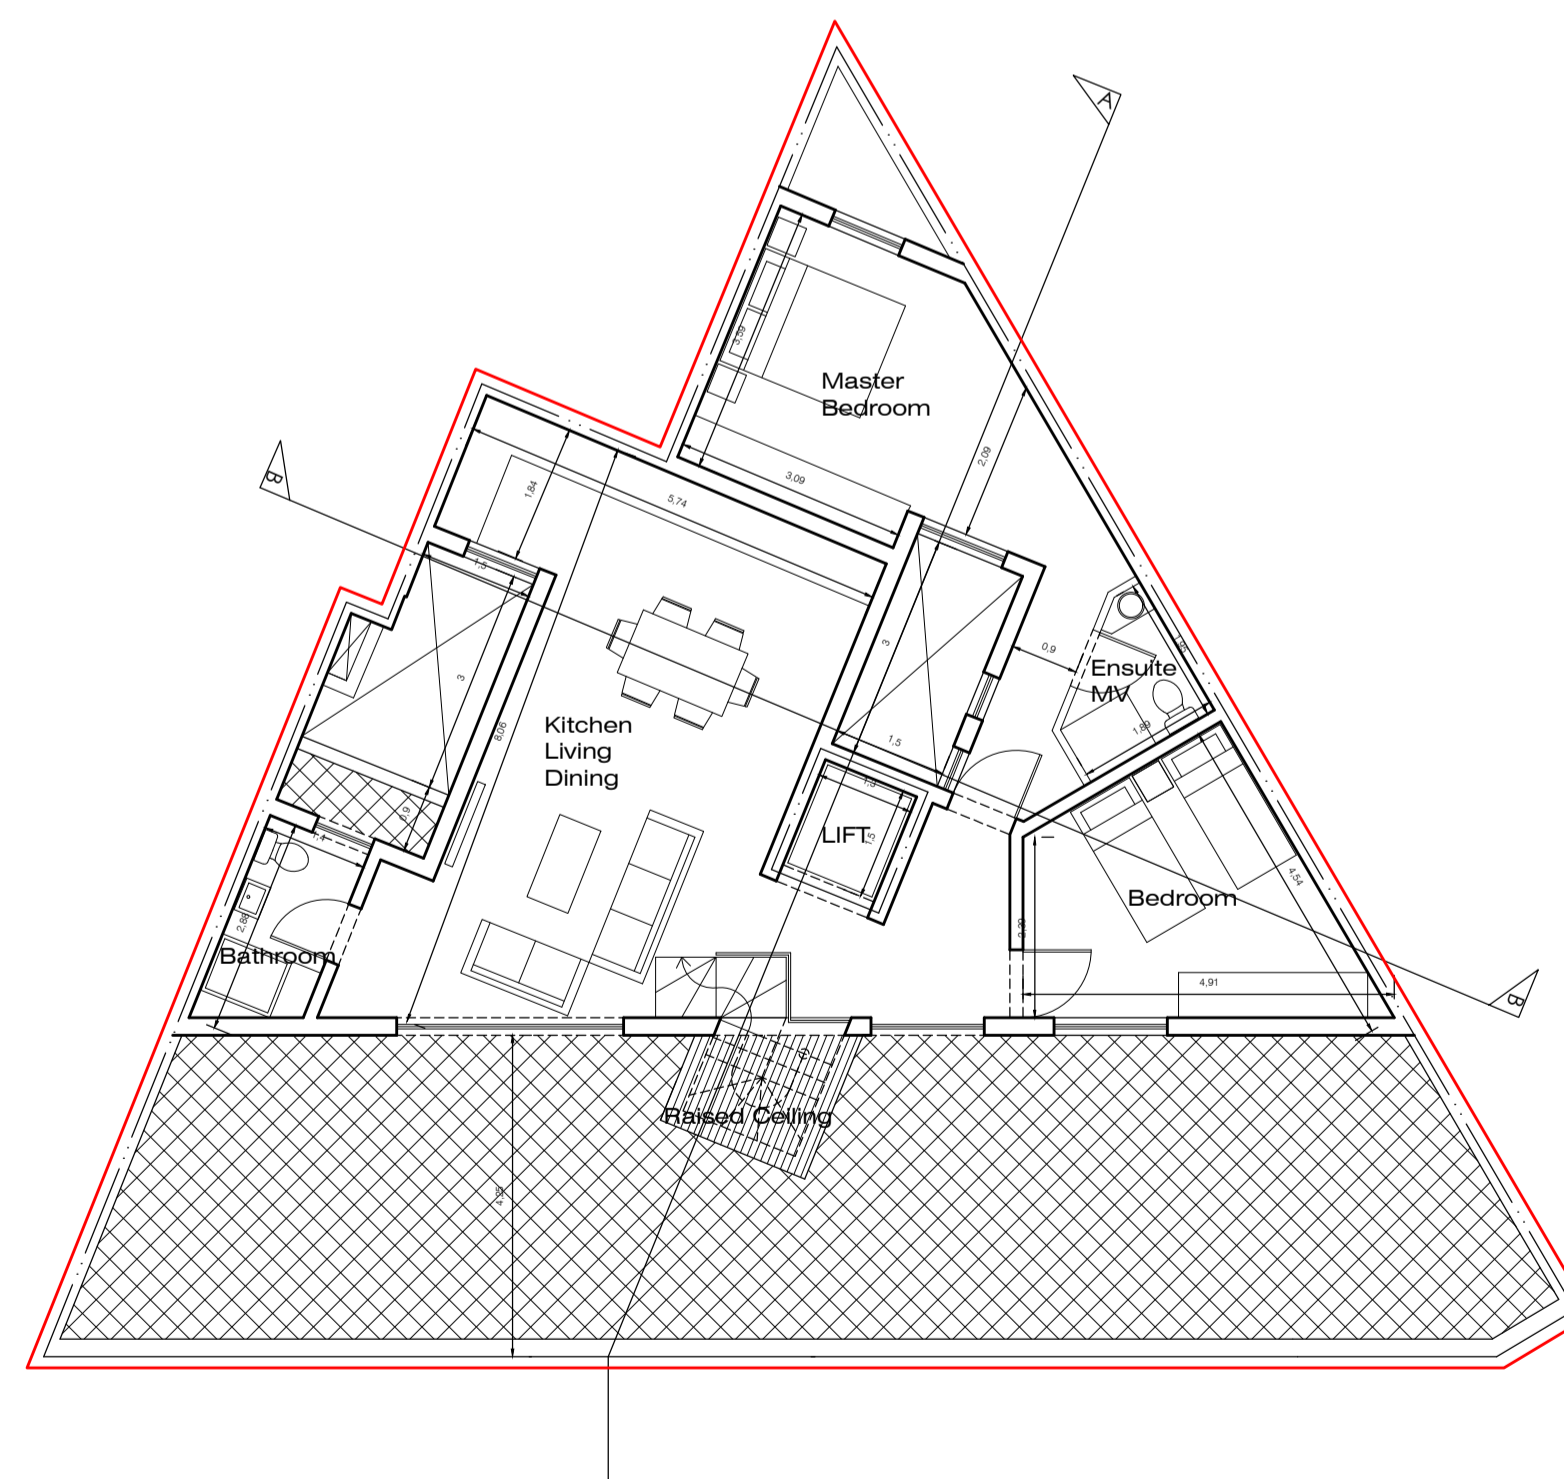

**PROPOSED LEVEL 4**  
Scale:- 1:100

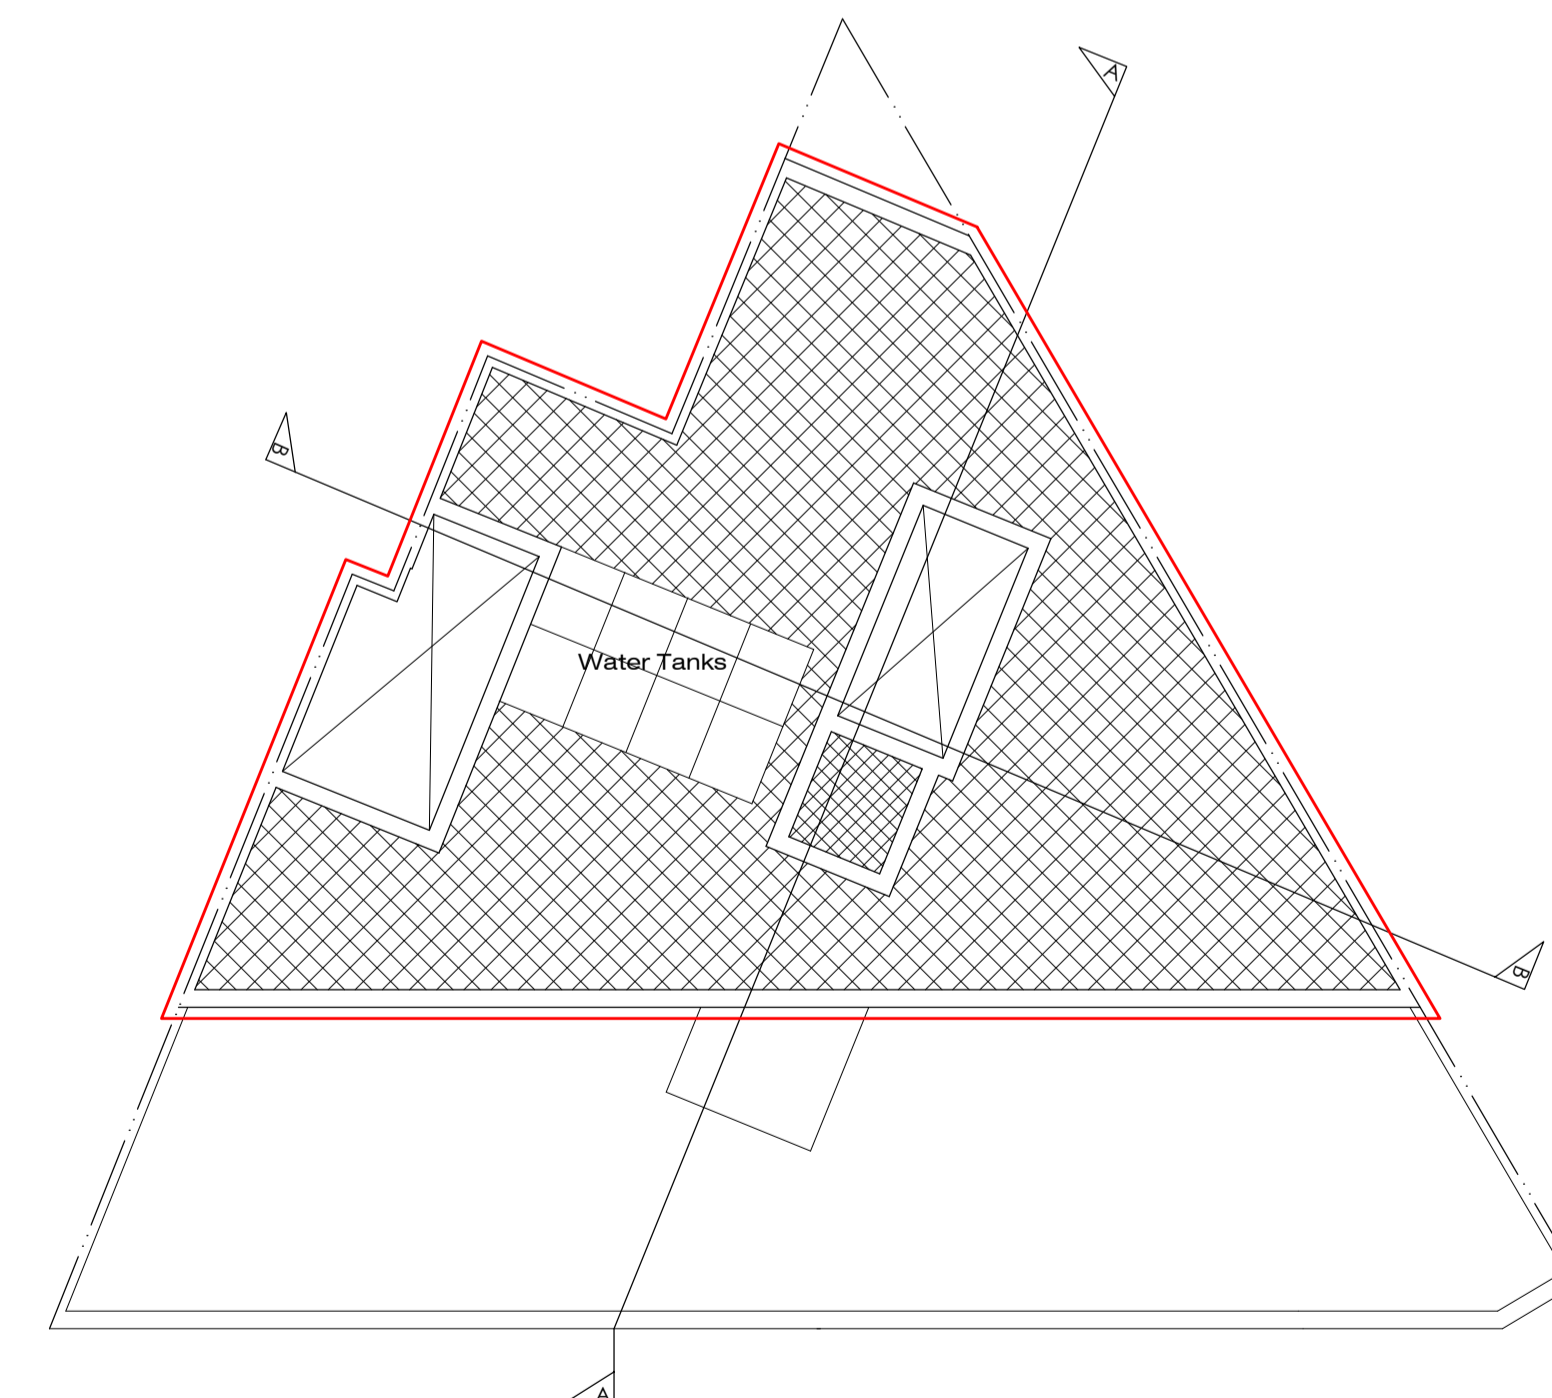

**PROPOSED ROOF**  
Scale:- 1:100

Unit Reference	LEVEL	Unit Type	Internal Area	External Area	TOTAL Area
1	Level 1	Apartment	92.3 sqm	19.3 sqm	101.6 sqm
2	Level 1	Apartment	83.6 sqm	21.8 sqm	103.4 sqm
3 & 5	Level 2 & 3	Apartment	82.6 sqm	13.7 sqm	96.3 sqm
4 & 6	Level 2 & 3	Apartment	81.6 sqm	17.4 sqm	99 sqm
7	Level 4	Penthouse	93.9 sqm	77.1 sqm	171 sqm



Scale:- 1:100

PROPOSAL	
CLIENT	DATE
DRAWN BY	JOB NUMBER
CHECKED BY	DRAWING NUMBER
SCALE	PAPER SIZE
1:100	