




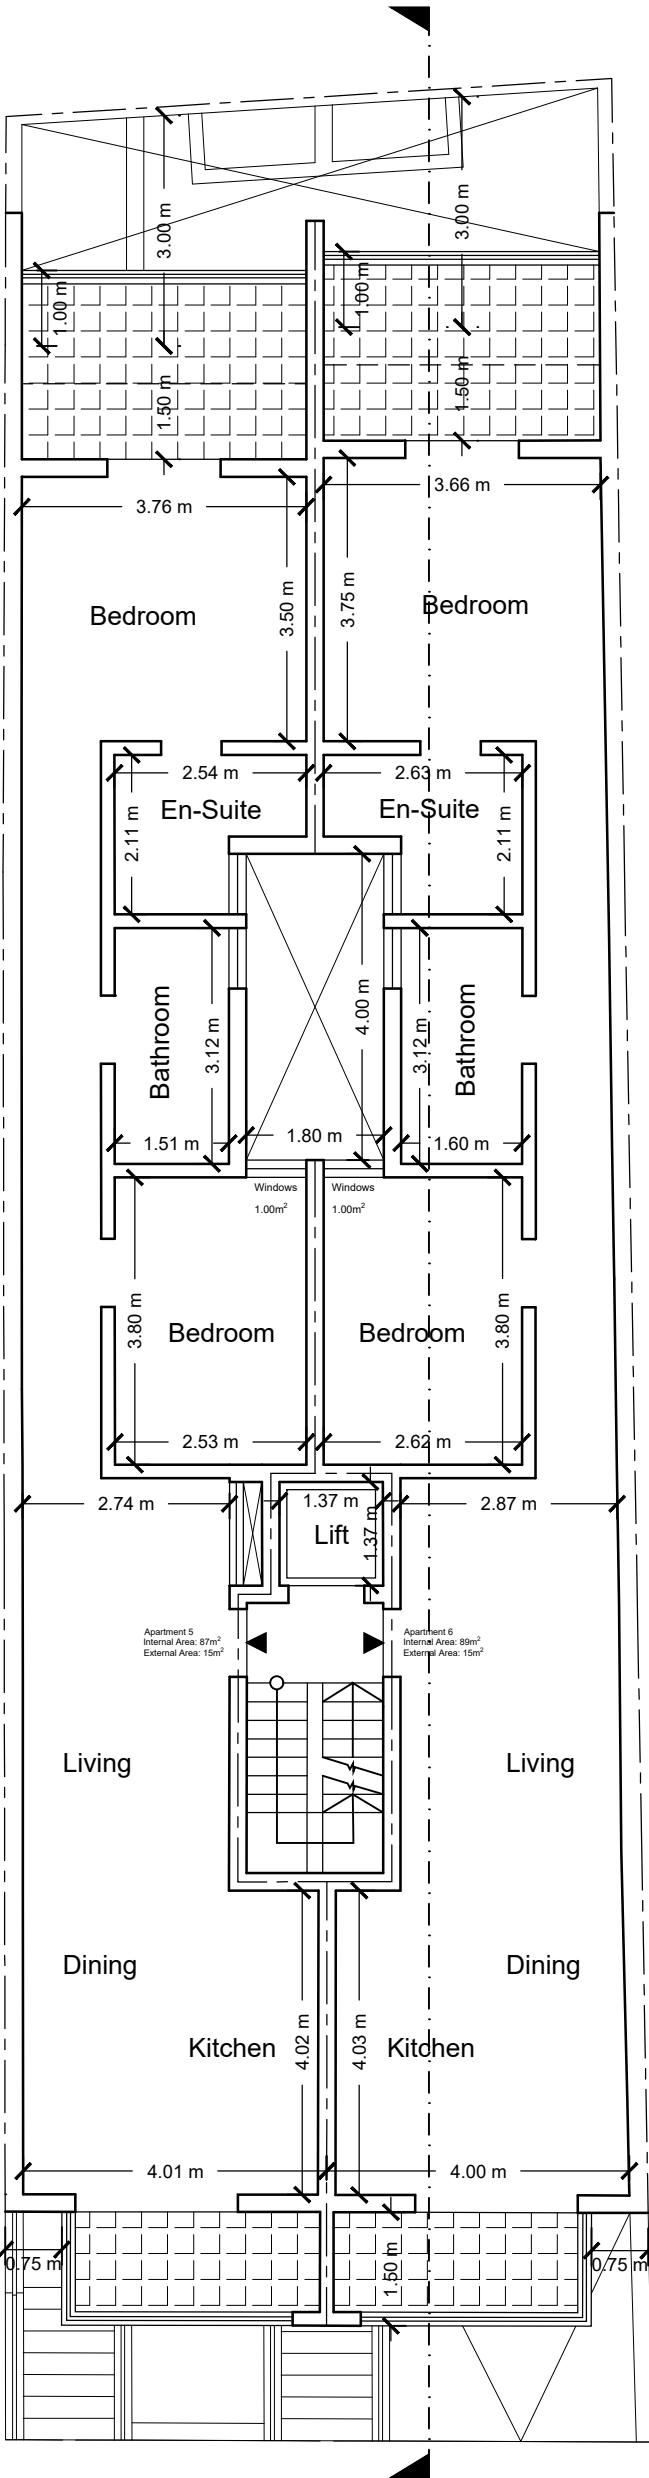

PROPOSED THIRD FLOOR
SCALE 1:100

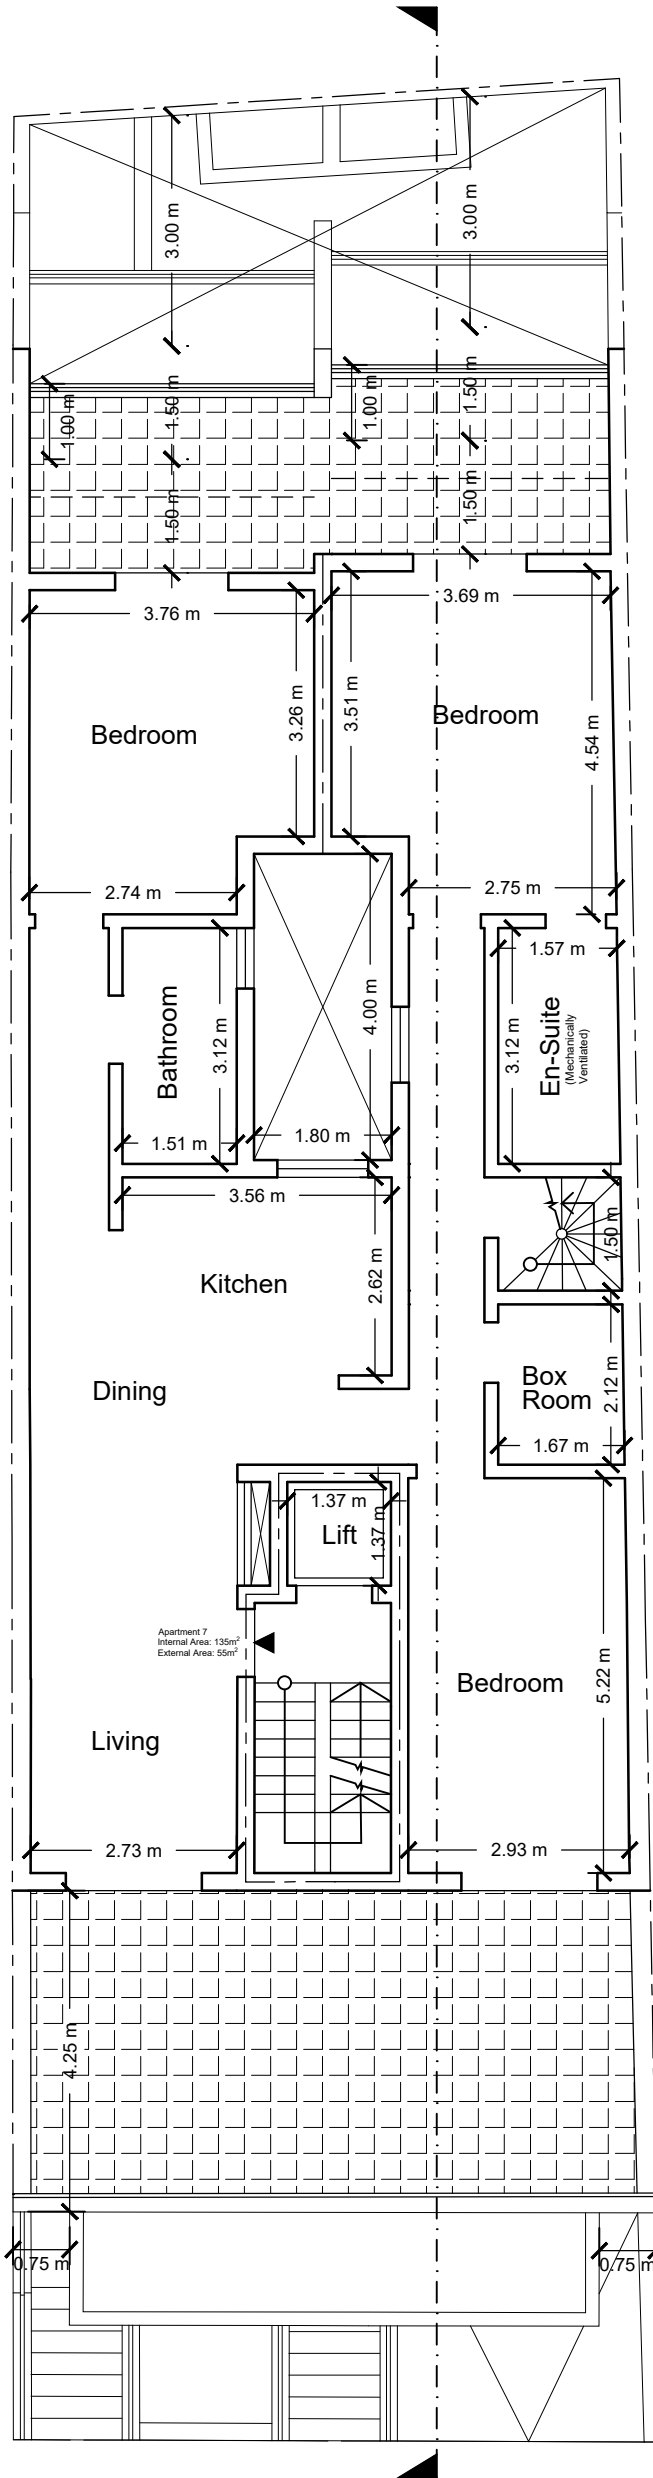

PROPOSED RECEDED FLOOR LEVEL
SCALE 1:100

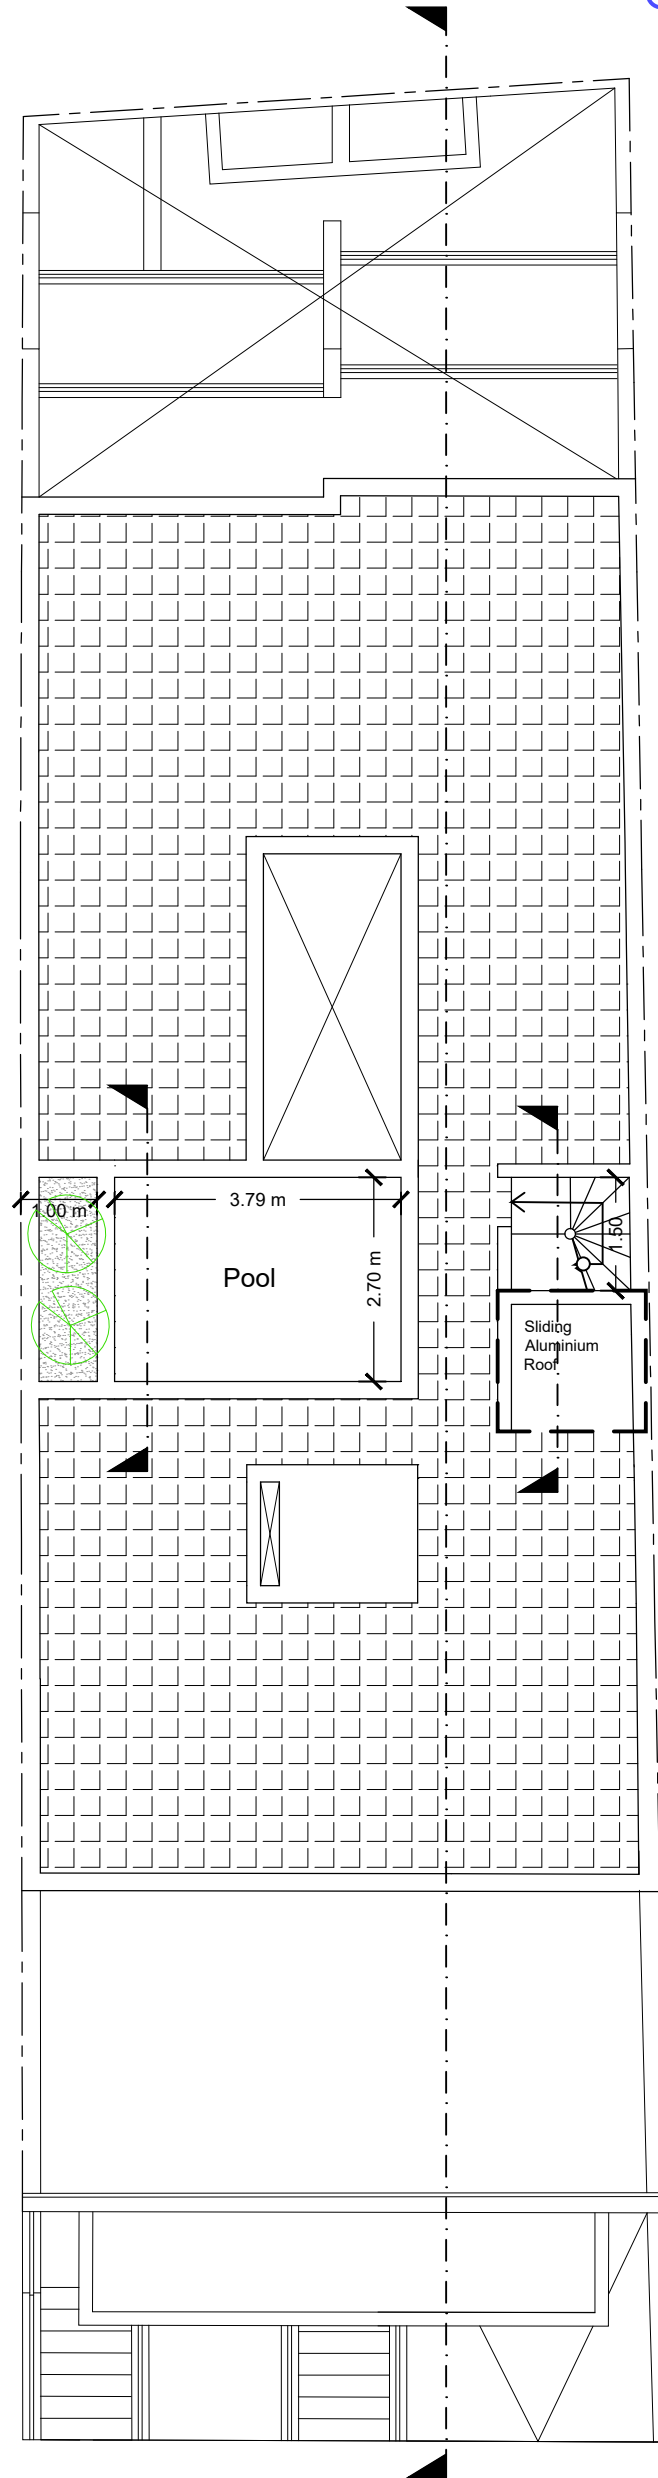

PROPOSED ROOF FLOOR
SCALE 1:100

Planning Commission - Within Development - Approved

This is an electronic stamp and does not require a signature.

Notes

This drawing is the copy right of the author and cannot be copied, reproduced, retained or disclosed to any unauthorised person.

This drawing should not be scaled.

Dimensions / Areas as shown on drawings are *indicative* and may vary on site except for backyards, internal yards and front gardens.

Legend

- To Construct
- To Demolish
- As Constructed; To Sanction
- Approved but not constructed; To Sanction