



Proposed Basement  
Scale 1:100

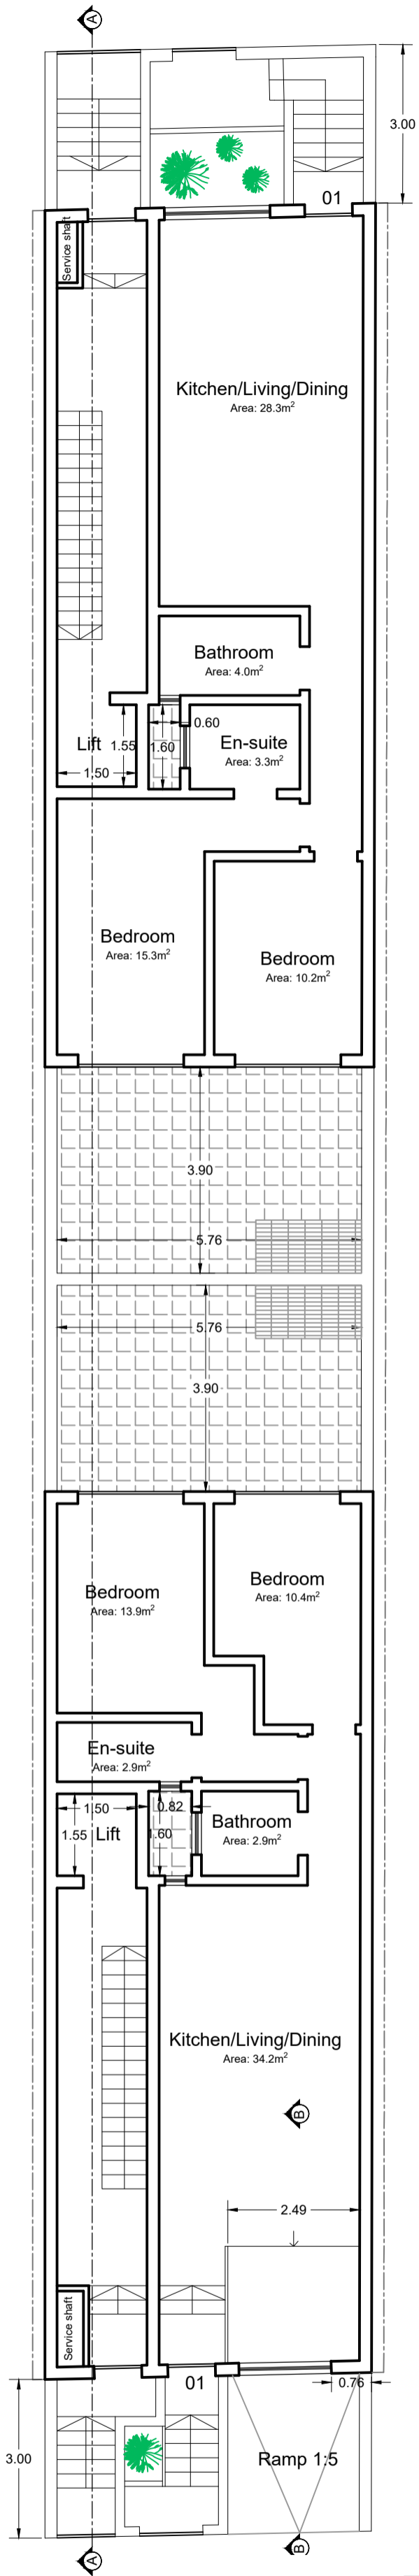

Proposed Elevated  
Ground Floor  
Scale 1:100

GFA details		
Unit No.	Internal	External
01	81.3 sqm	39.2 sqm

GFA details		
Unit No.	Internal	External
01	82.5 sqm	32.0 sqm

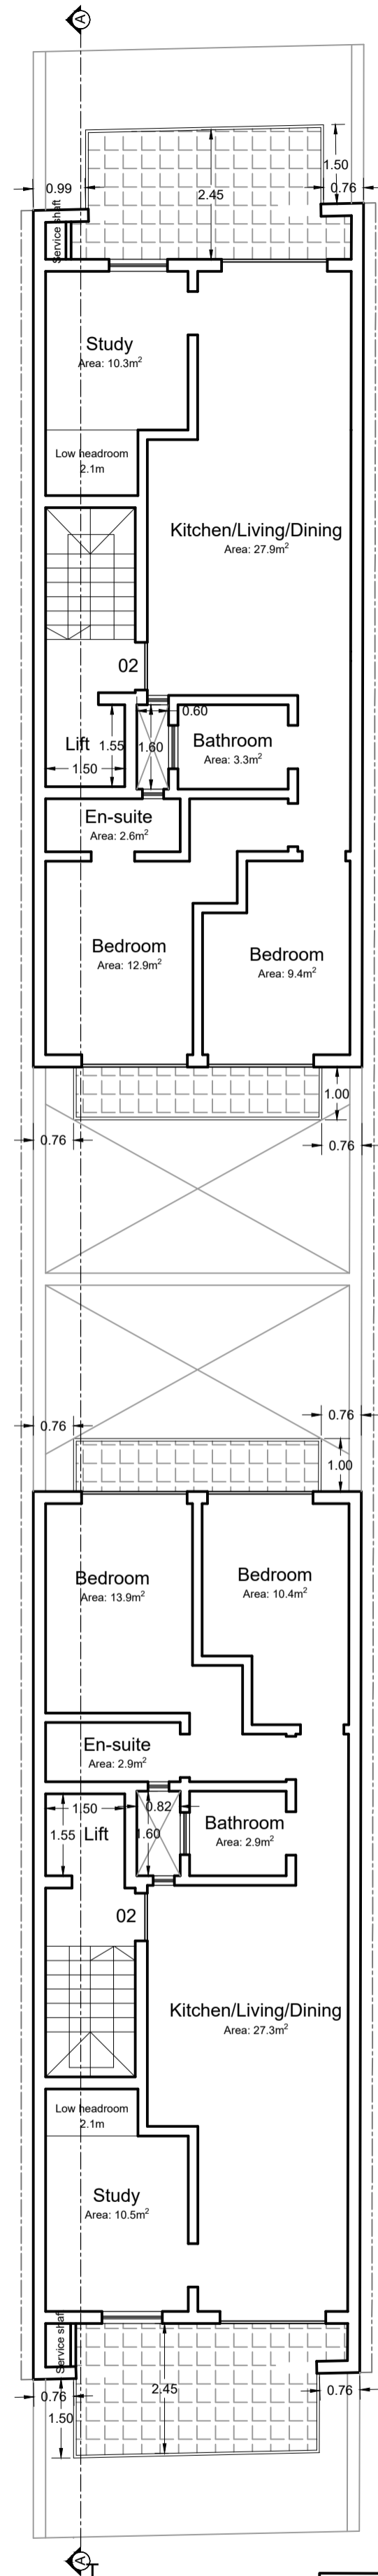

Proposed 1st Floor  
Scale 1:100

GFA details		
Unit No.	Internal	External
02	86.0 sqm	16.0 sqm

GFA details		
Unit No.	Internal	External
02	86.9 sqm	17.0 sqm

