
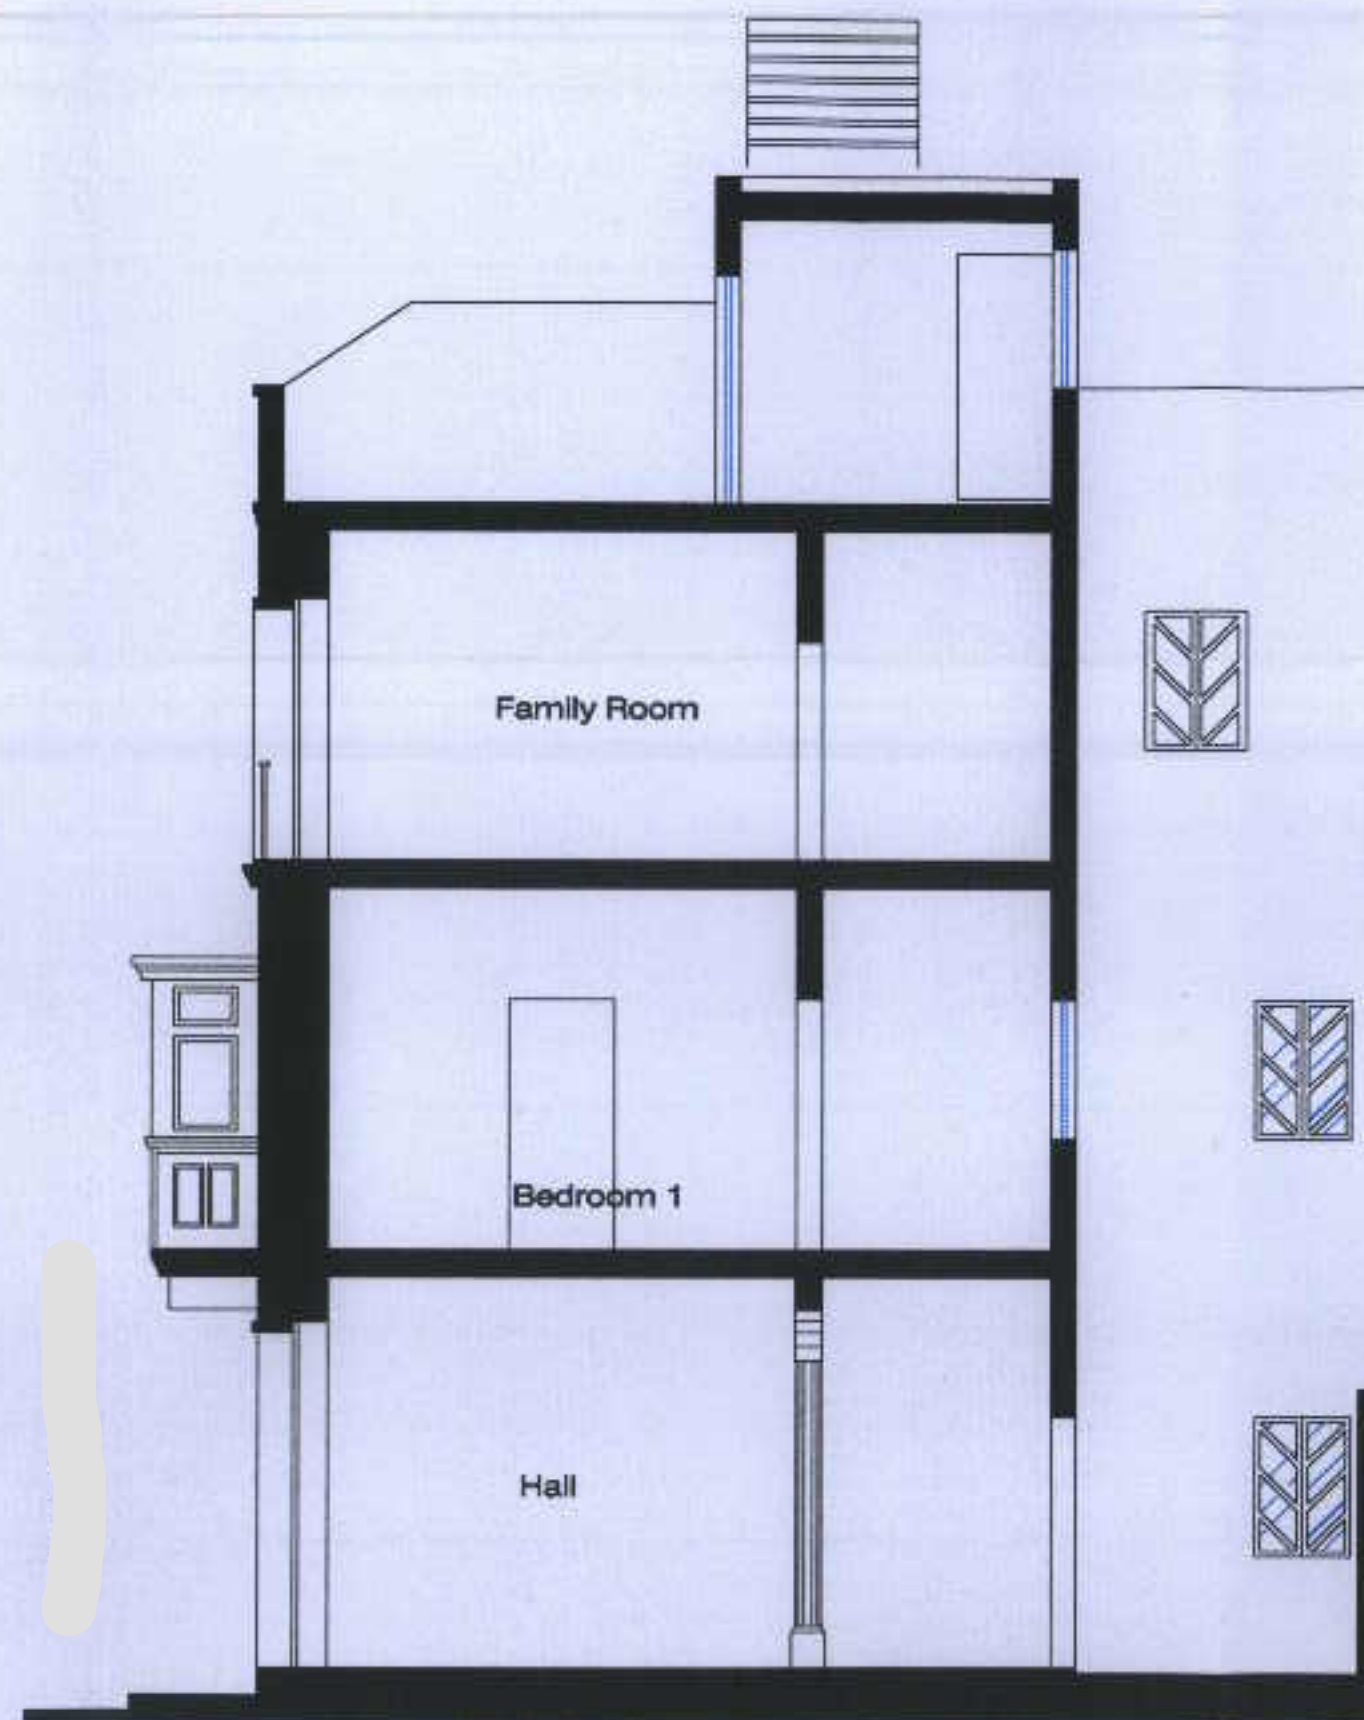
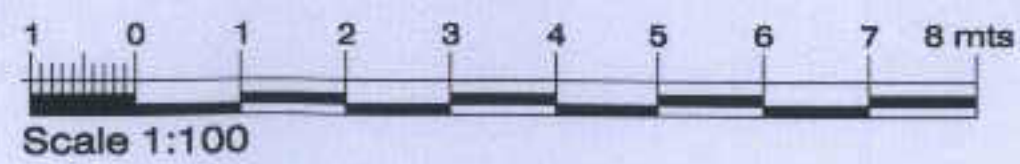


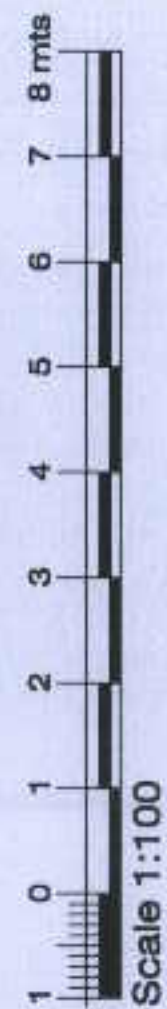

Proposed Section X-X
Scale 1:100