



Apartment No	Bedrooms	Internal Area	External Area
Penthouse A1	2	92.74m <sup>2</sup>	34.50m <sup>2</sup>
Penthouse A2	2	98.28m <sup>2</sup>	39.32m <sup>2</sup>
Penthouse B1	2	92.71m <sup>2</sup>	35.13m <sup>2</sup>
Penthouse B2	2	100.23m <sup>2</sup>	38.08m <sup>2</sup>

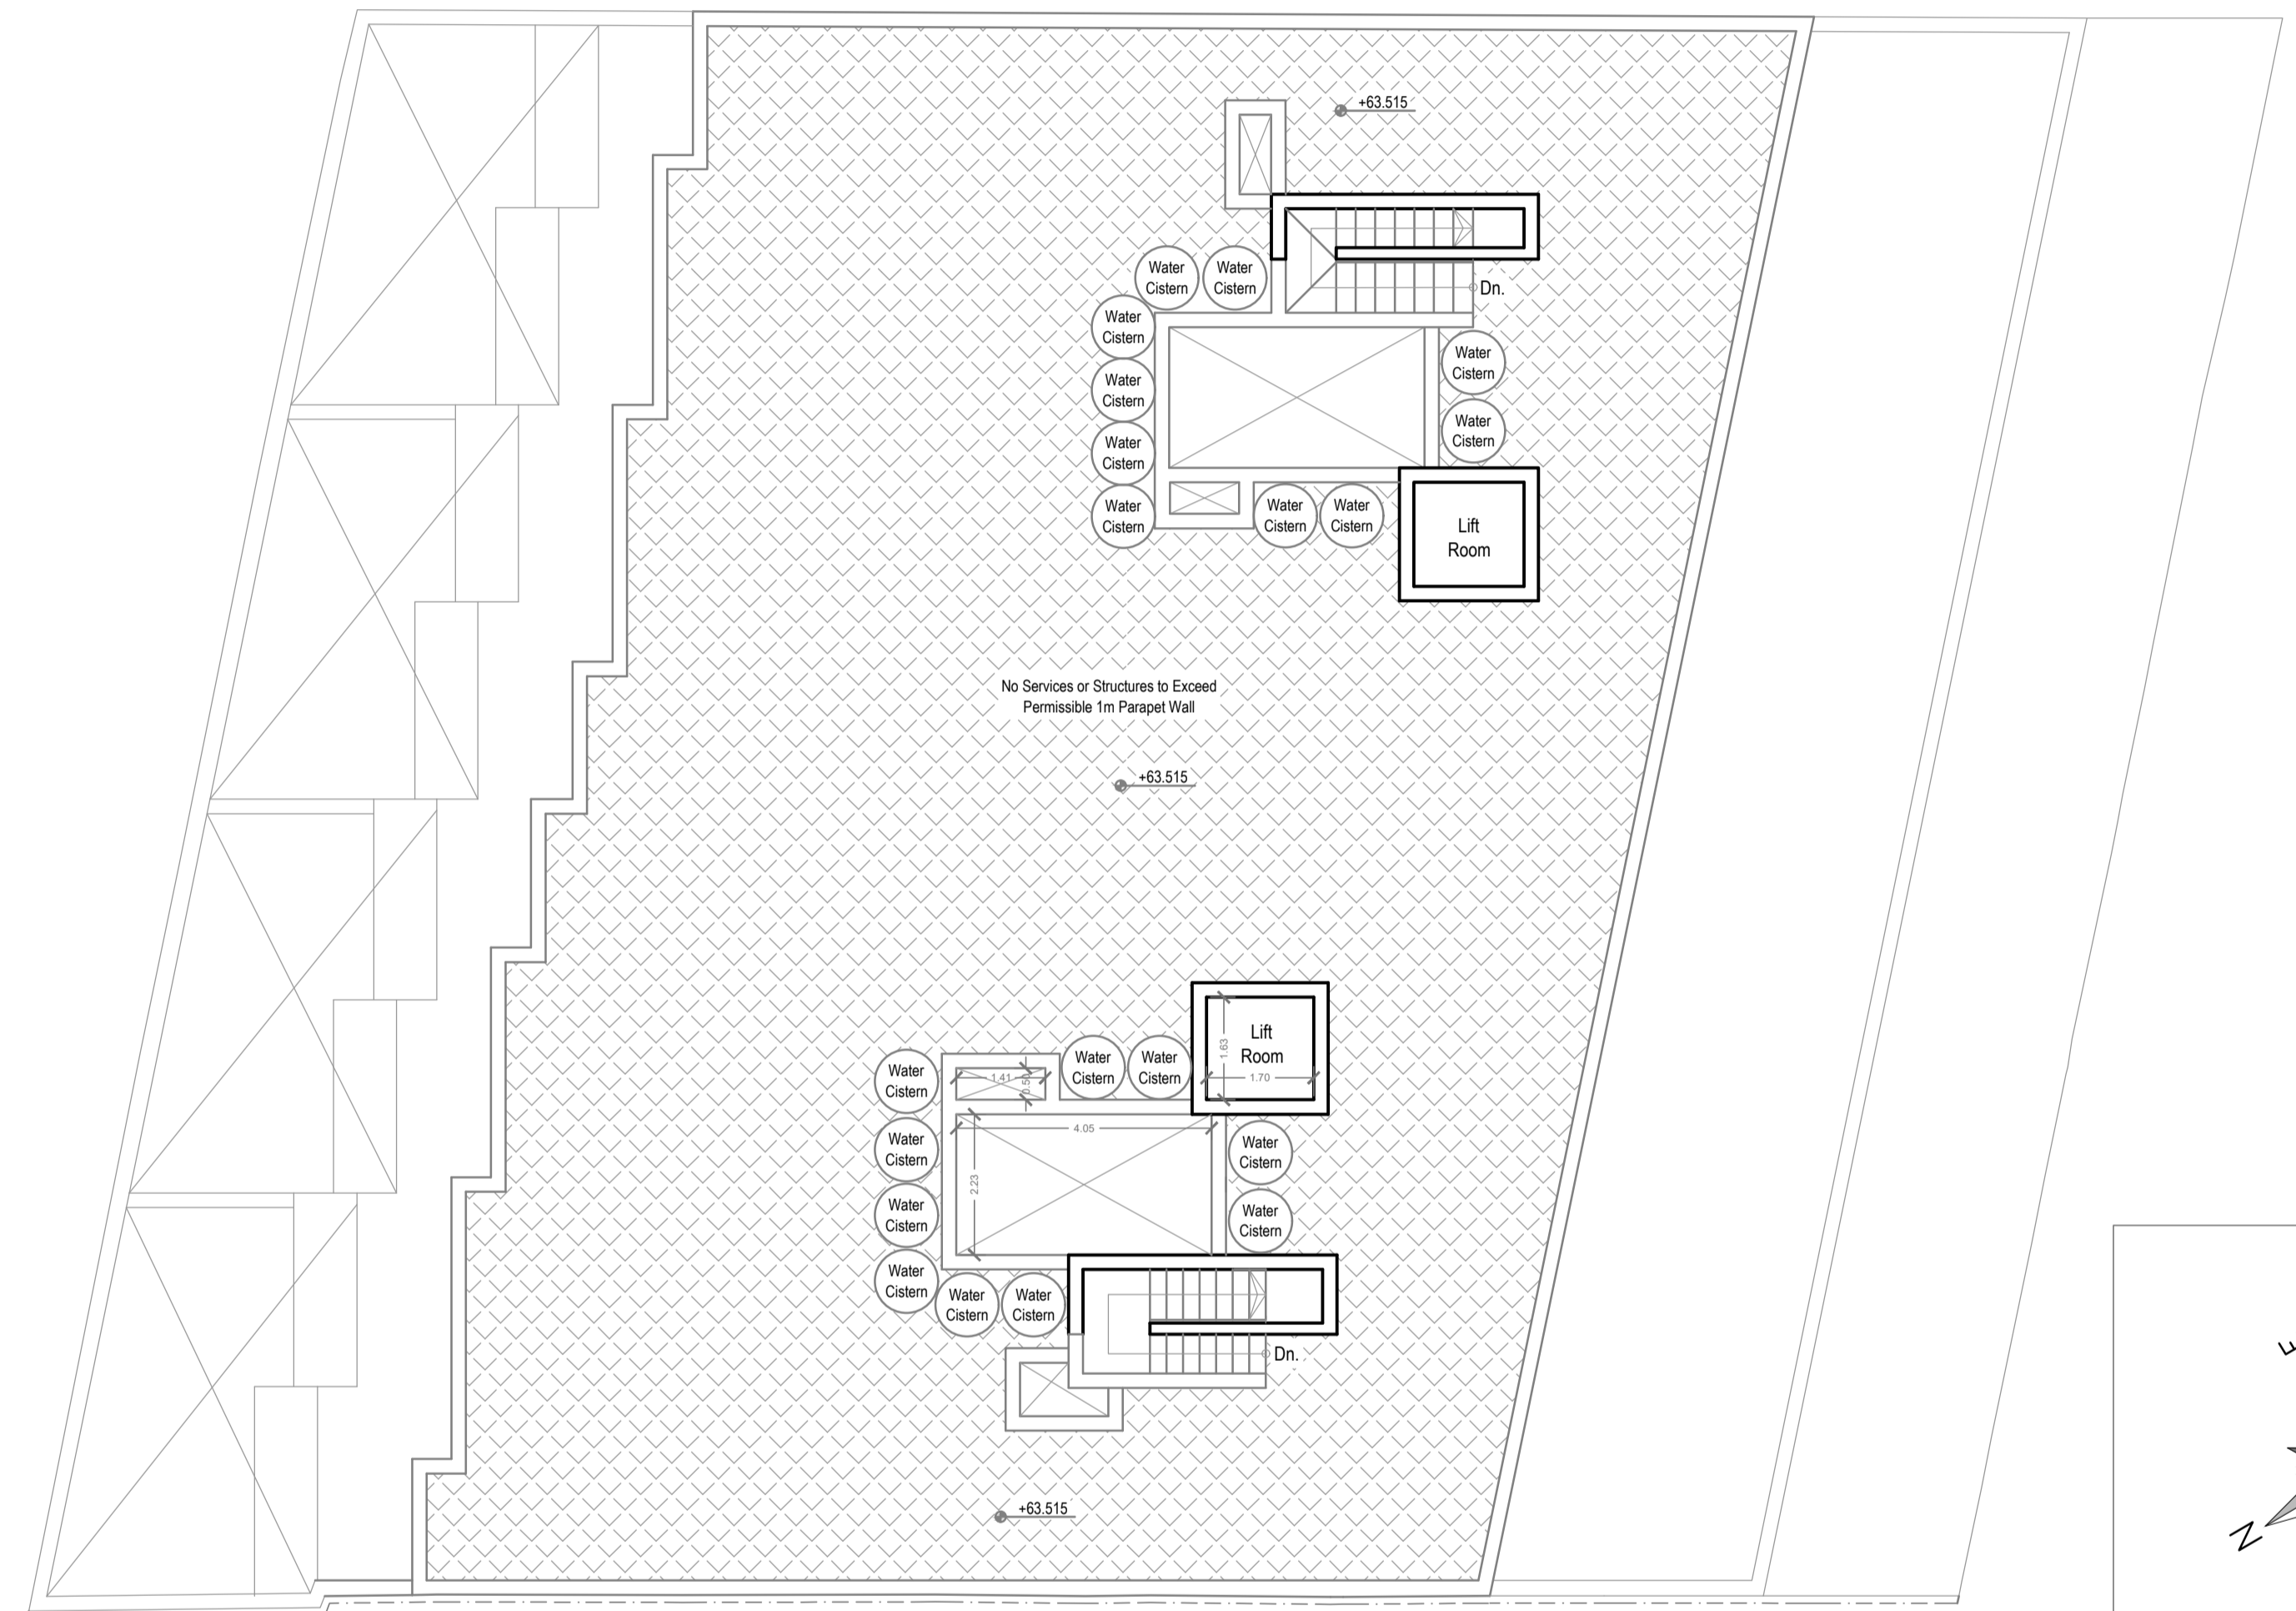


P1  
D1

Proposed Penthouse Floor  
Scale 1:100

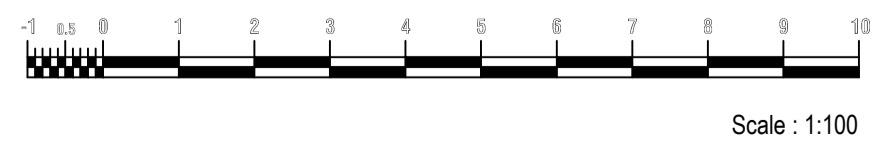

P1  
D1

Proposed Roof Level  
Scale 1:100

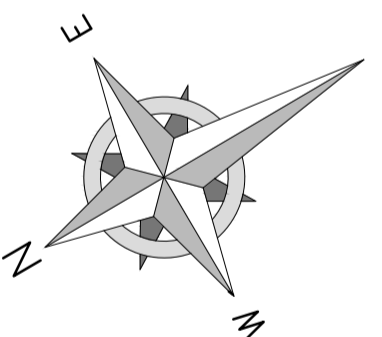

CROSS SECTIONAL REFERENCE

NOT TO BE SCALED FROM DRAWING

CLIENT:

BILCOM

JOB TITLE:

APARTMENTS

TRIQ IL-KEFFA

SWIEQI

DRAWING TITLE:

LAYOUT PLANS



ARCHITECT:

COLIN ZAMMIT

B.E.A. (HONS) A & C.E.P.G.DIP.CONSTR.TECH.

DESIGNED BY: DRAWN BY: APPROVED BY:

M. C. D.M. C. Z.

SITE SURVEYED BY:

DATE: OCTOBER 2024 DRAWING NO.:

JOB NO: 3602-23 SCALE: 1:100 4