



TRIQ IL-KBIRA SAN GUZEPP


GROUND FLOOR Proposed 1:100

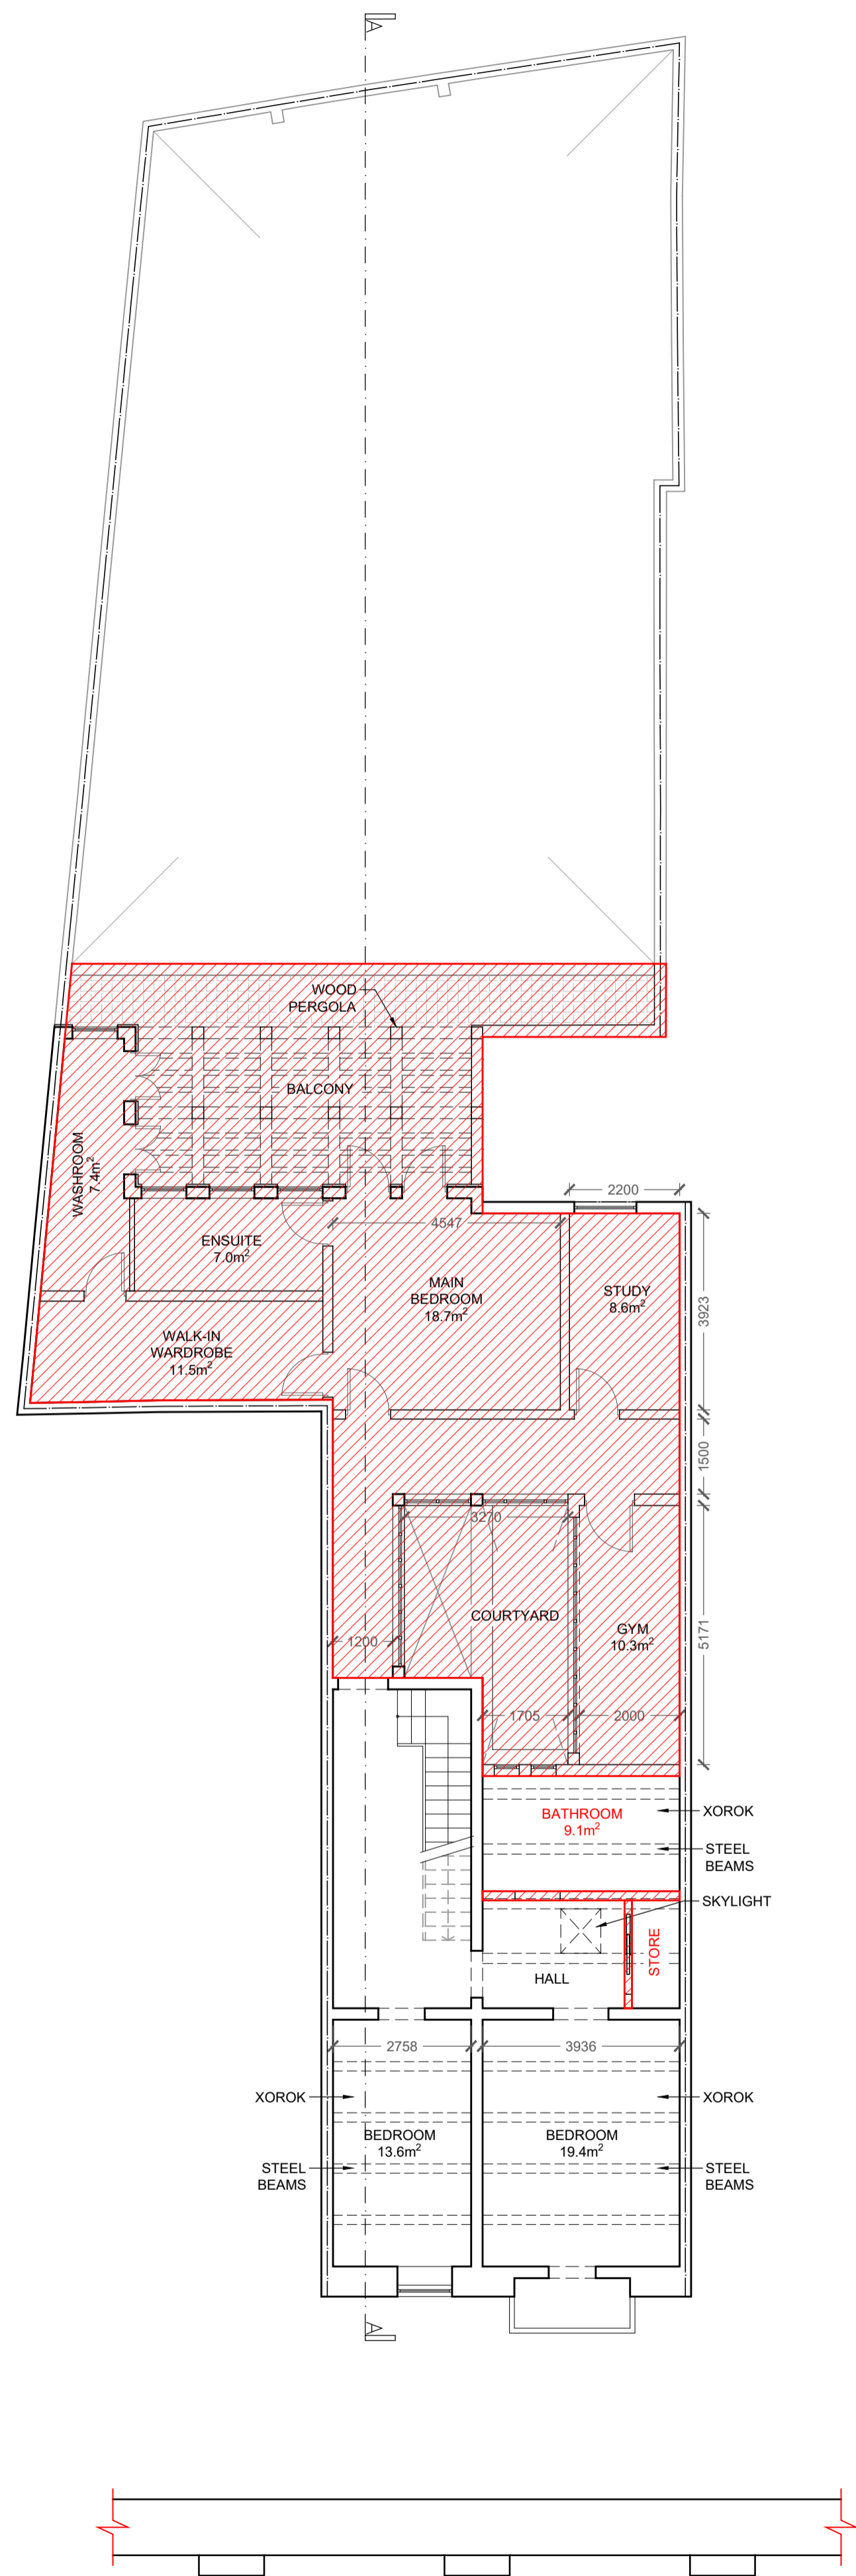

FIRST FLOOR As Built 1:100

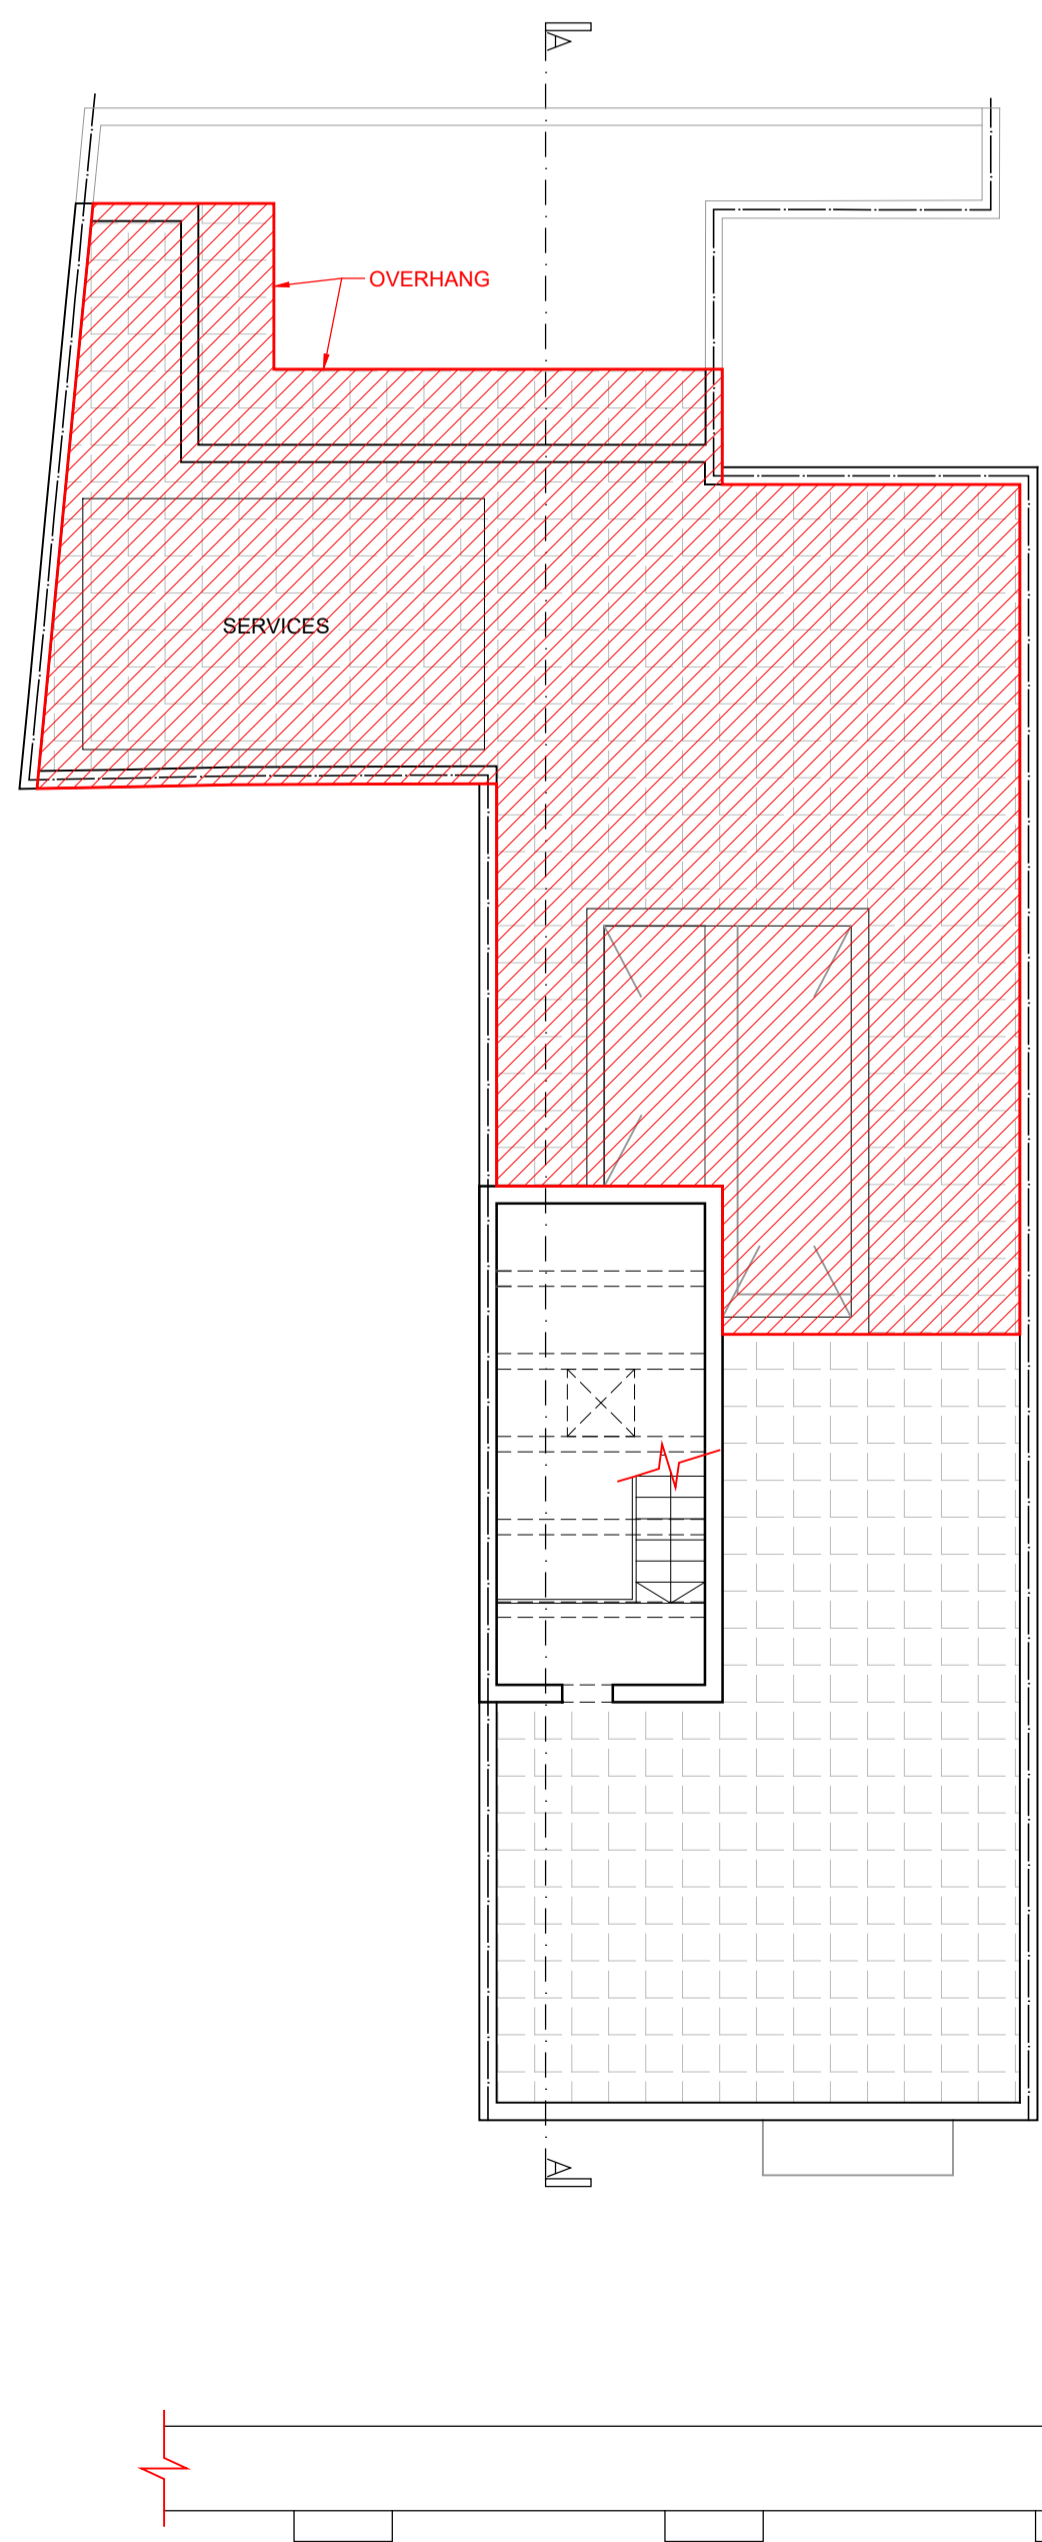

SECOND FLOOR Proposed 1:100

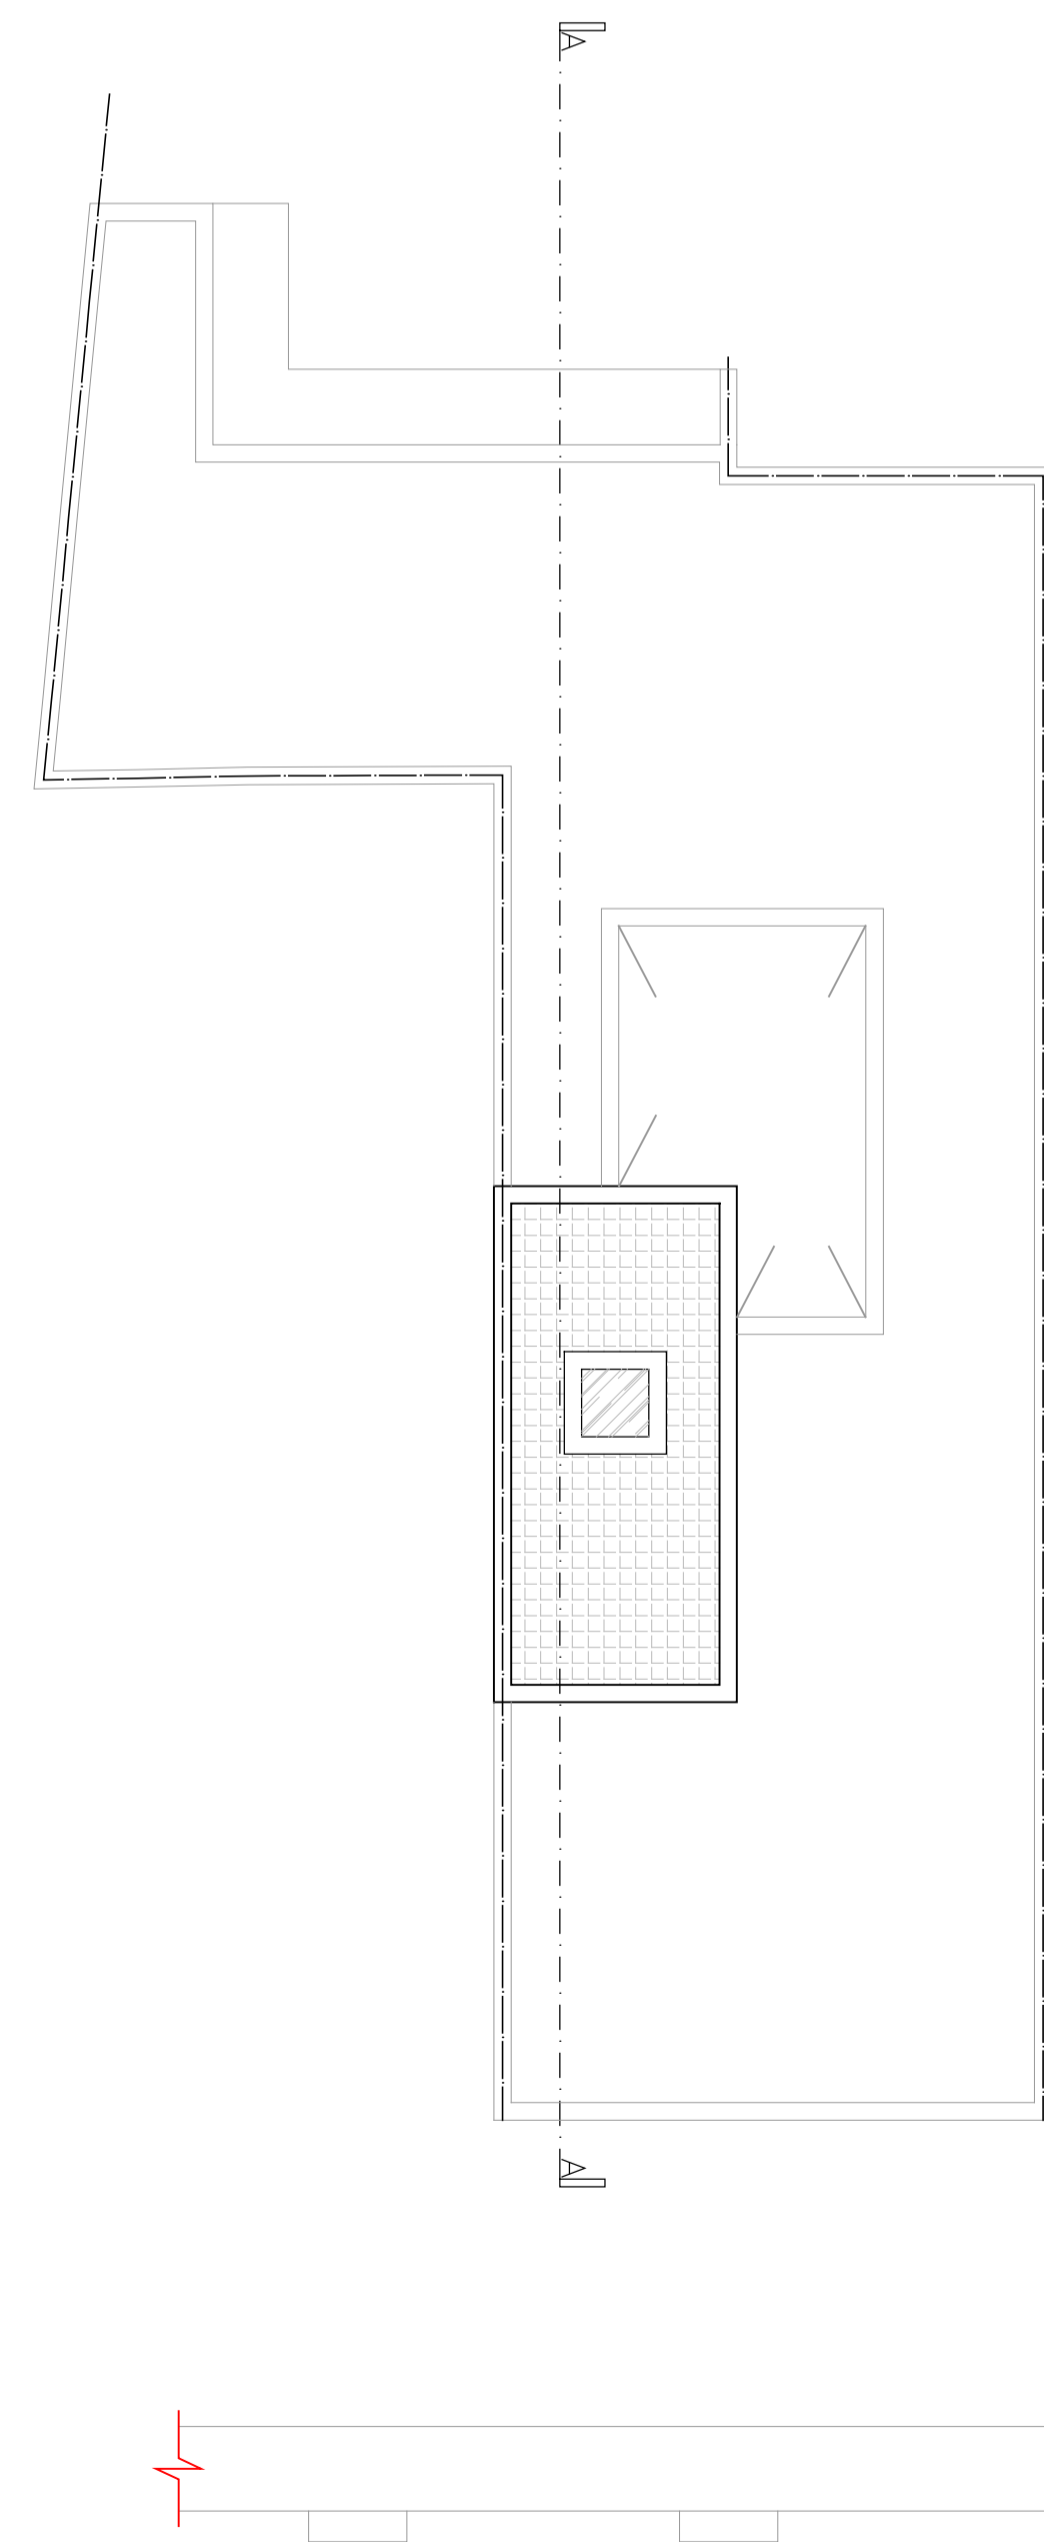

ROOF Proposed 1:100

LEGEND

- Pg + POMEGRANATE TREE - Punica granatum
- Cl + LEMON TREE - Citrus limon
- Cs + ORANGE TREE - Citrus sinensis
- Yg + YUCCA - Yucca gigantea
- Pt + JAPANESE MOCK ORANGE - Pittosporum tobira
- Bs BOUGAINVILLEA - Bougainvillea spectabilis

