



**Superimposed Level 6**  
SC 1:100

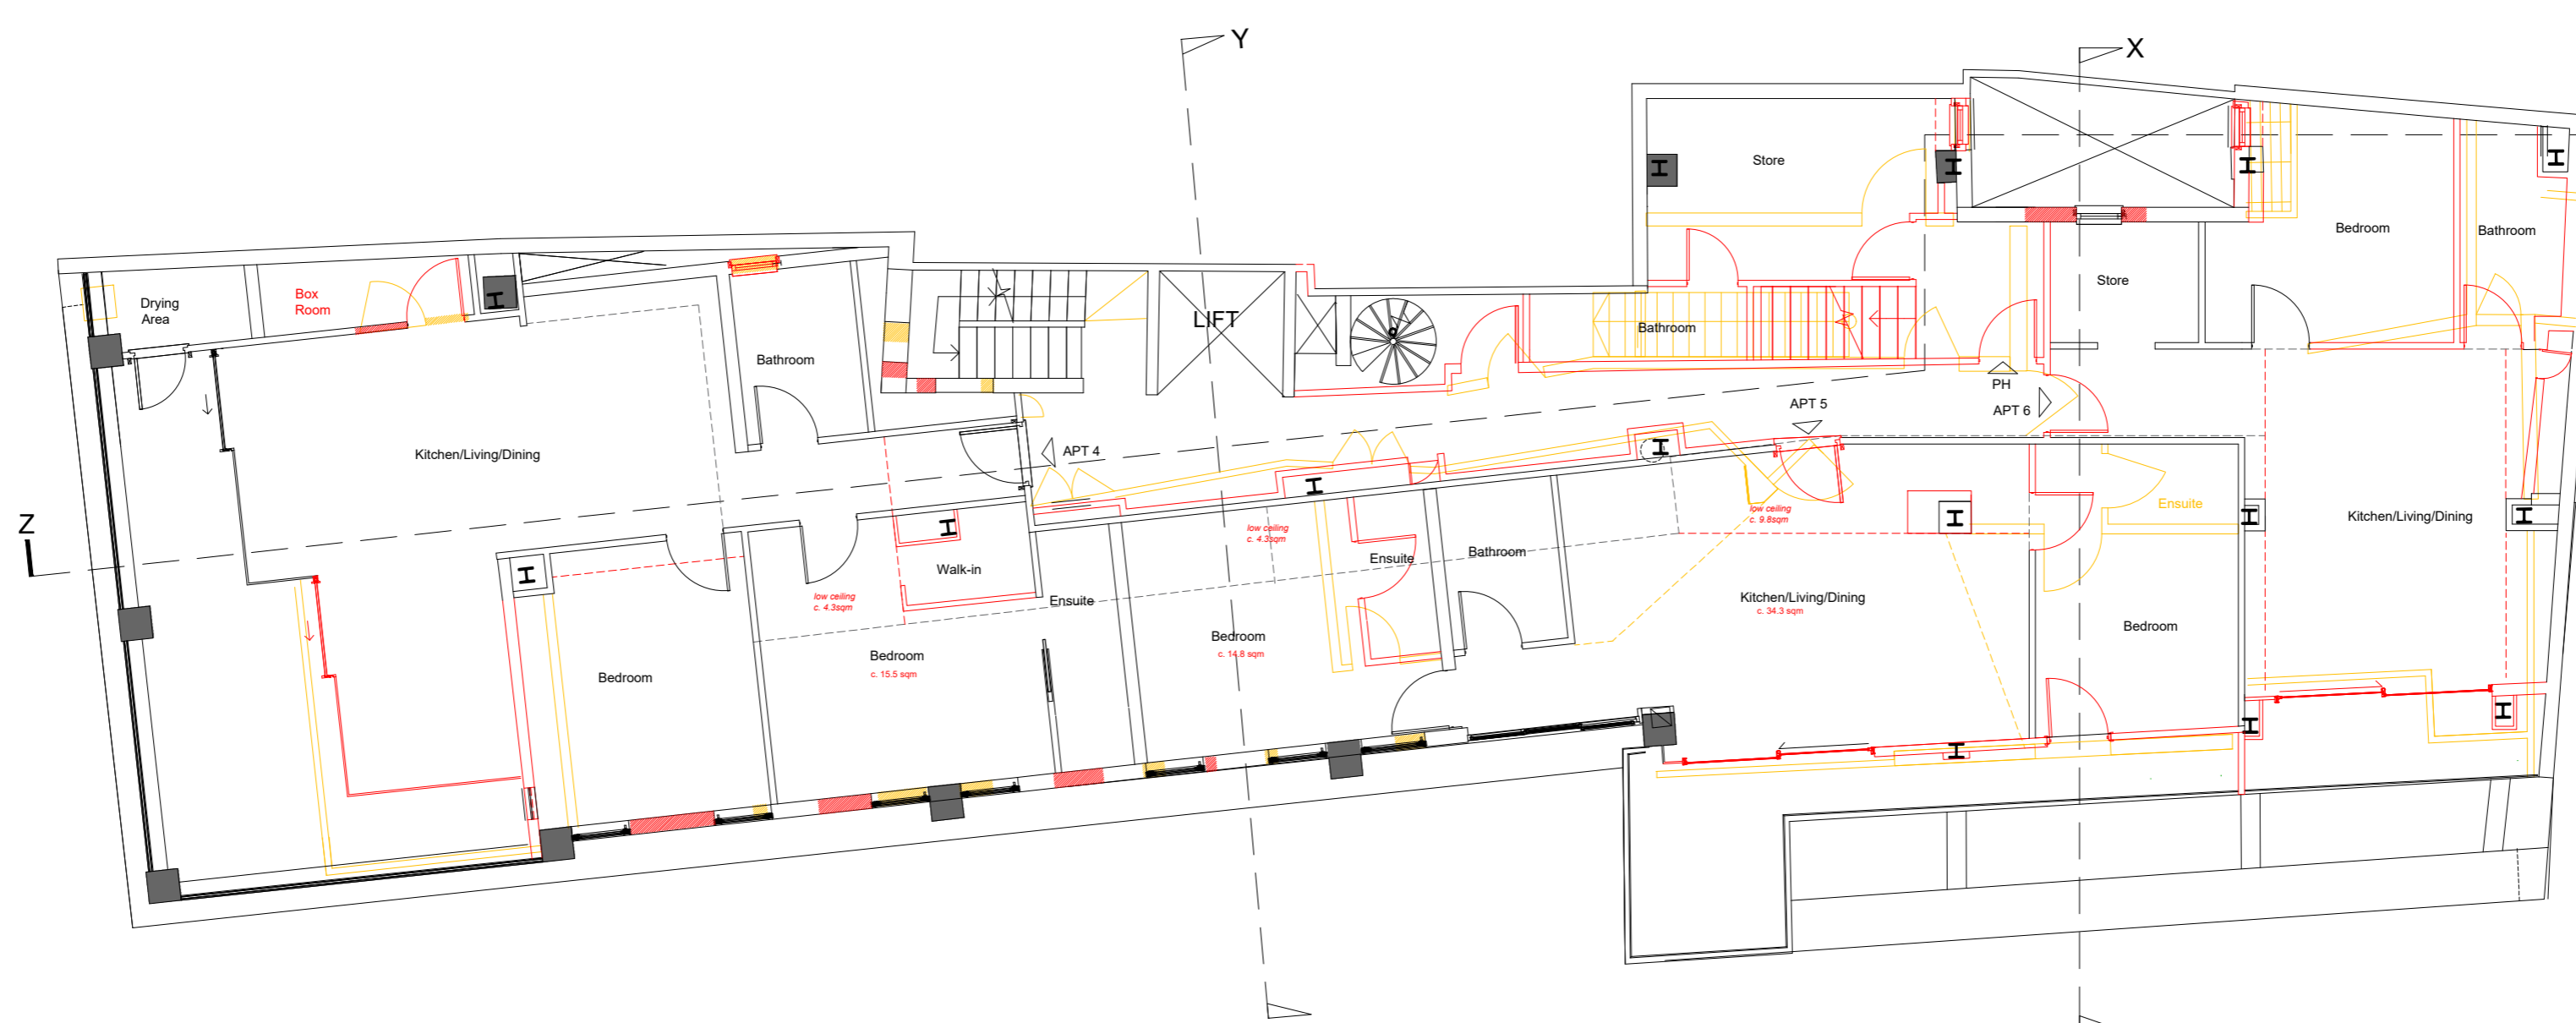


**Superimposed Level 7**  
SC 1:100

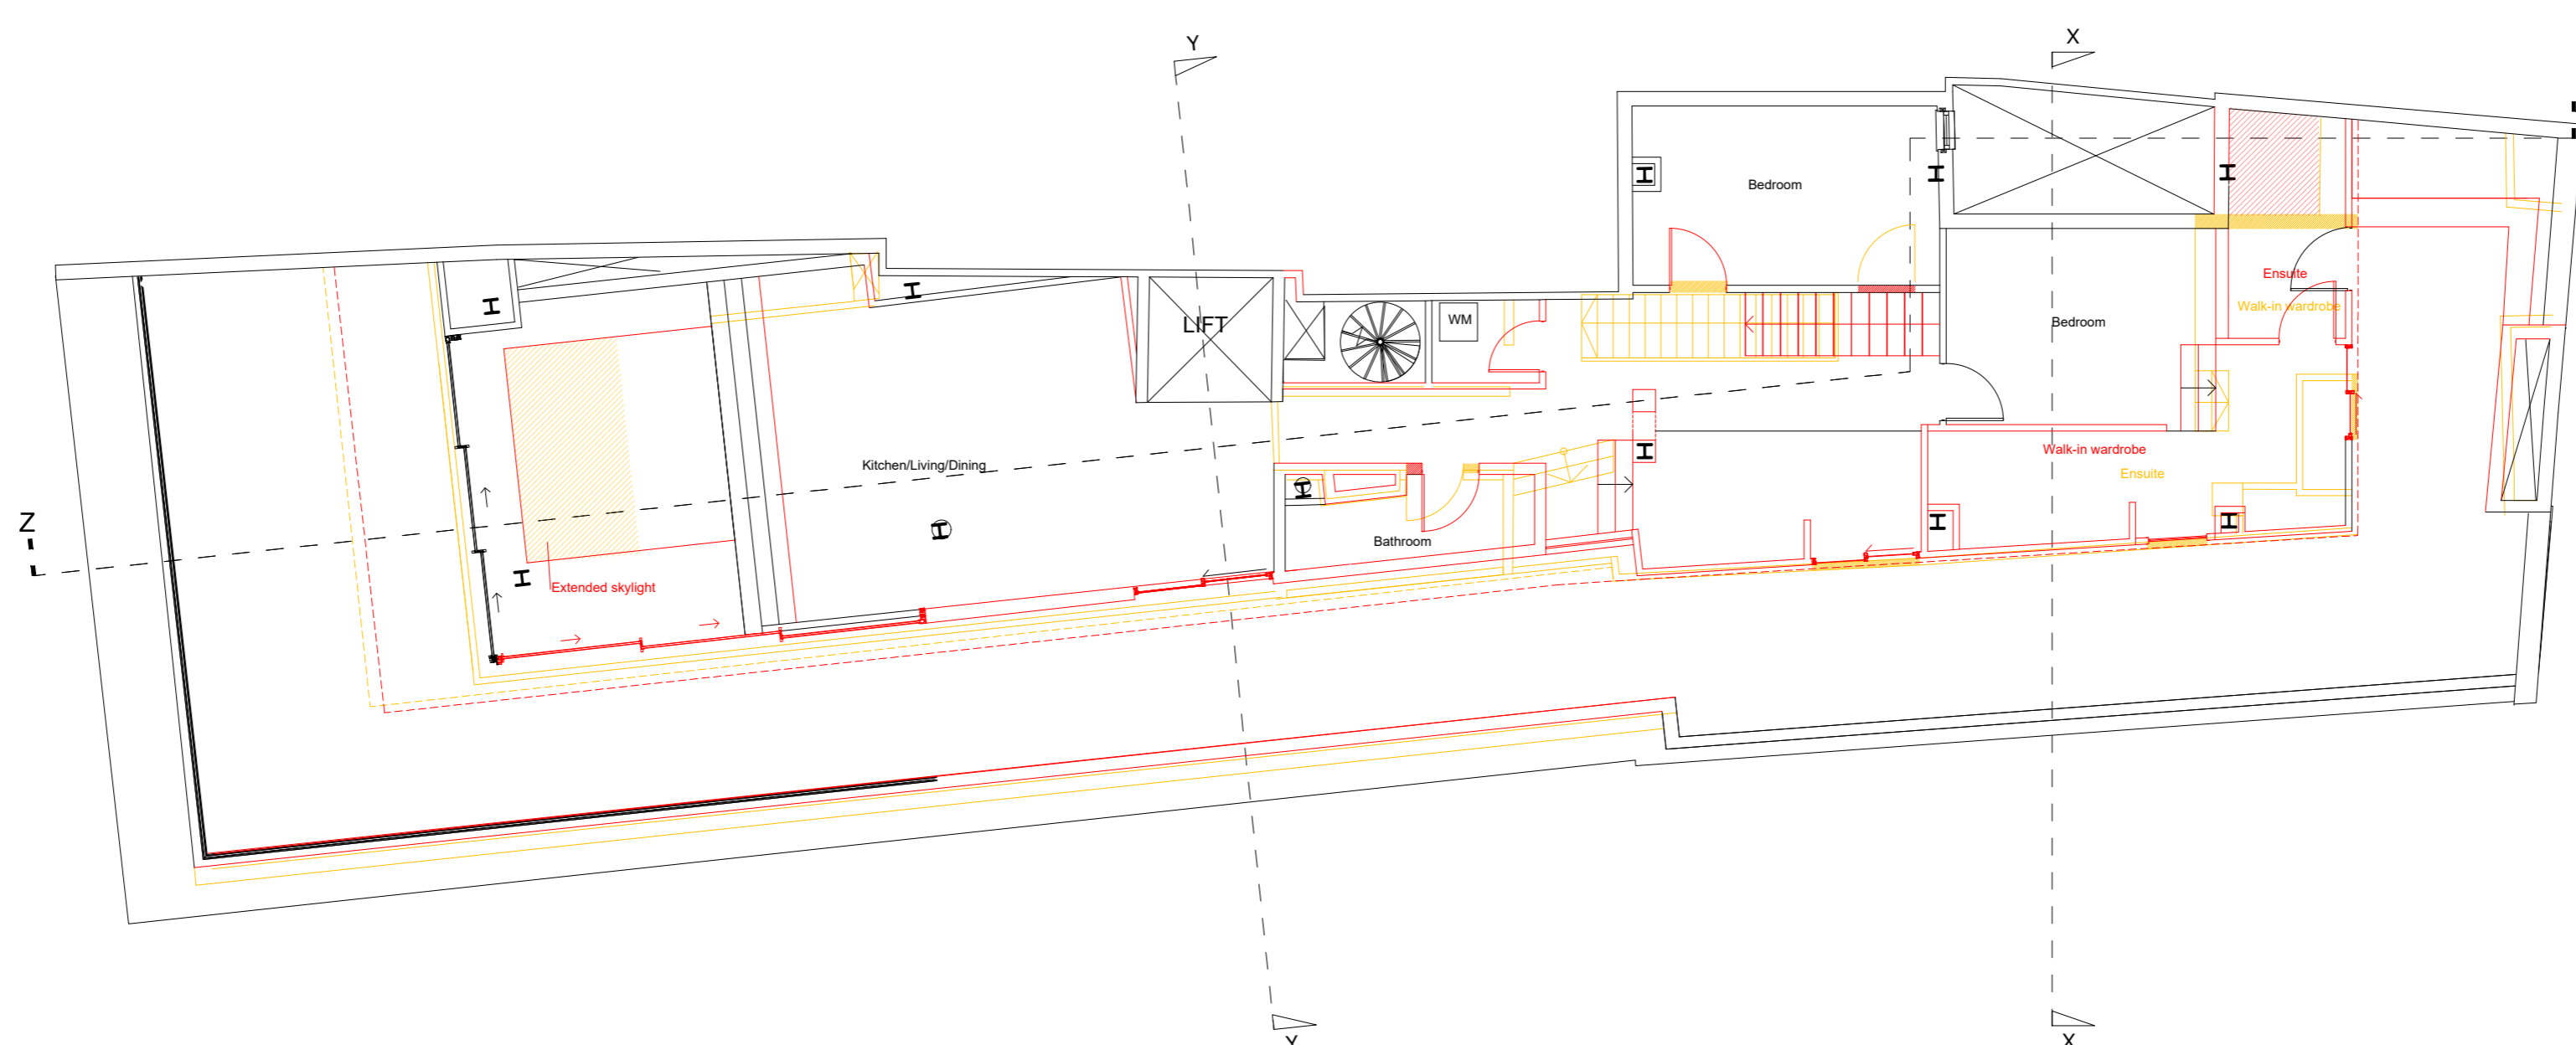

**Superimposed PH**  
SC 1:100

TO BE CONSTRUCTED  
 TO BE DEMOLISHED

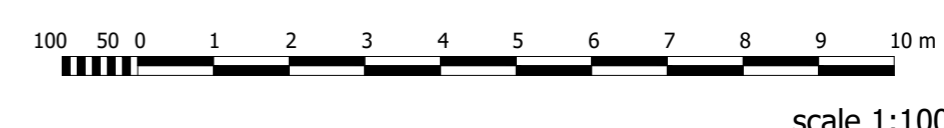

PROJECT Gzira - The Strand		DRAWING NO. A101		DRAWING Superimposed L6, L7 and PH	
PROJECT STATUS Project Status		DATE 25/05/2024		DRAWN BY TRG	
CLIENT Owner		UNITS MM		PAPER SIZE A1	
PROJECT ADDRESS Enter address here		REVISION		SCALE 1 : 100	

NOTES					
1. The drawing remains the property of the architects and must not be used or copied without permission.					
2. The contractor is to check dimensions before construction. Any discrepancies arising from failure of doing so will be deemed to be the responsibility of the contractor, and any claims for damages will be rejected.					
REVISIONS					
REV	DATE	BY	REVISION		
01	2024.06.04	TRG	REVISION 1 - PA Requests		