


- Front Garden
- Building line
- Projection line (1m)
- Balcony line (1.5m)

Proposed Level 2
DW 3

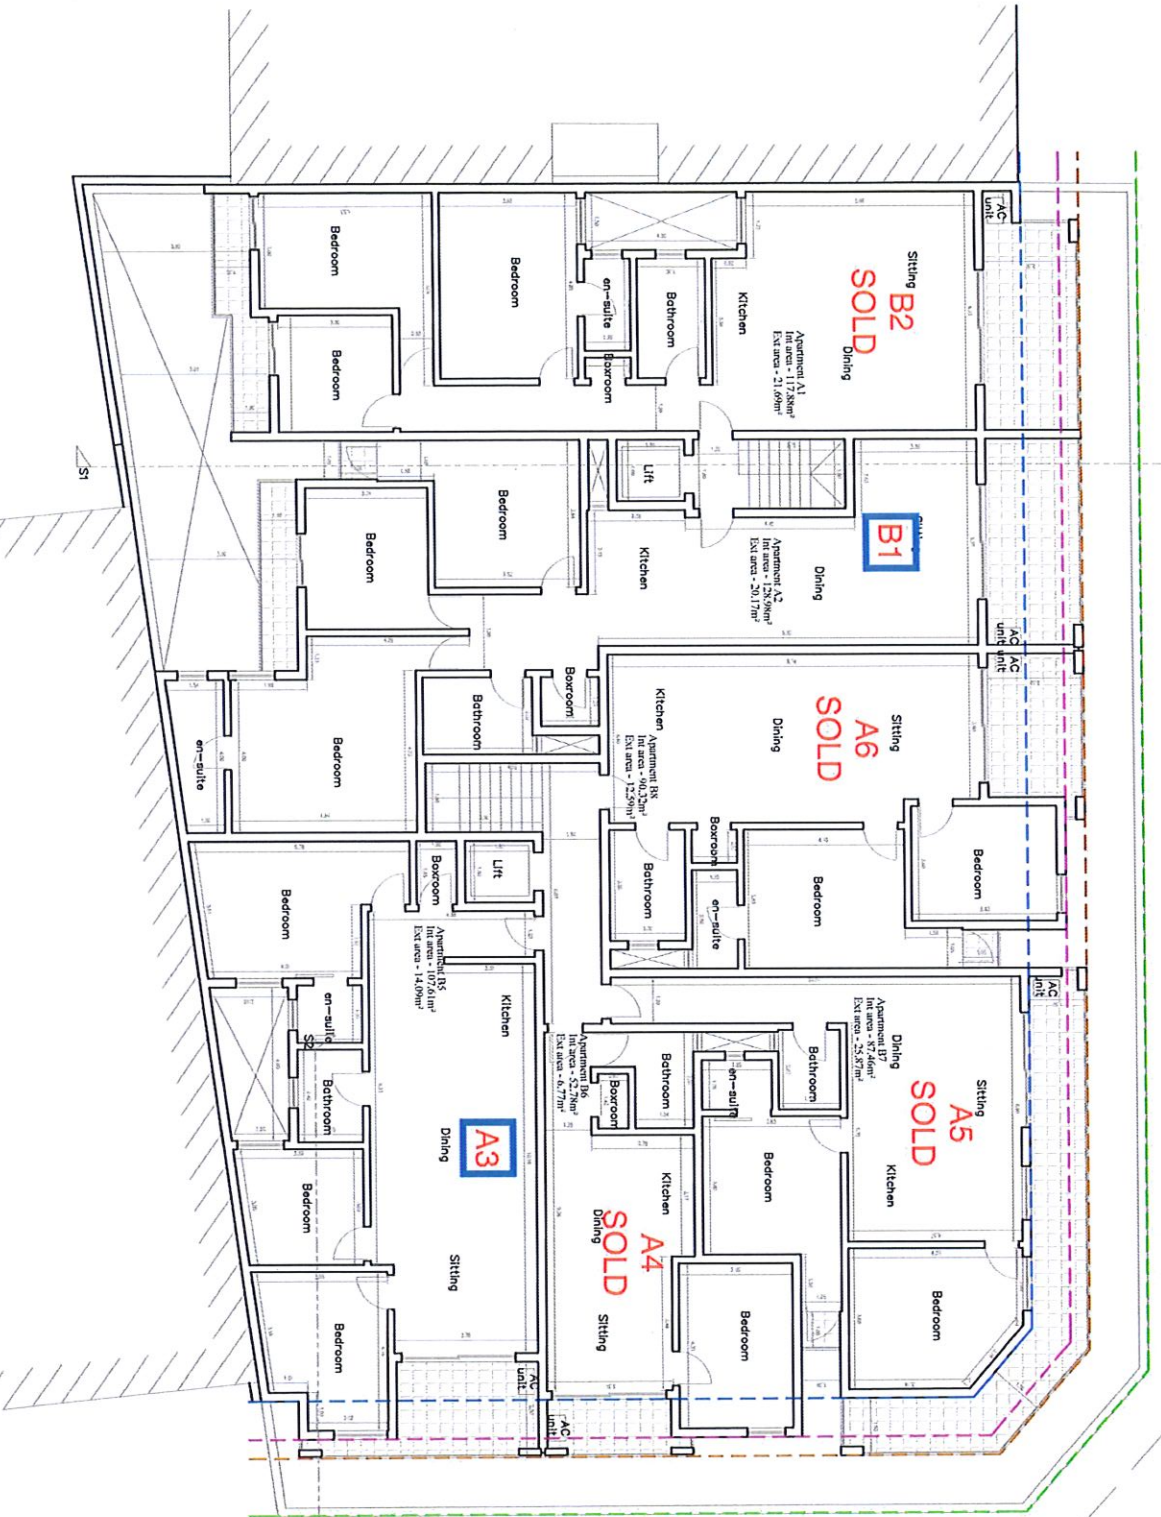




- Building line
- Projection line (1m)
- Balcony line (1.5m)




Proposed Level 3
DW 4

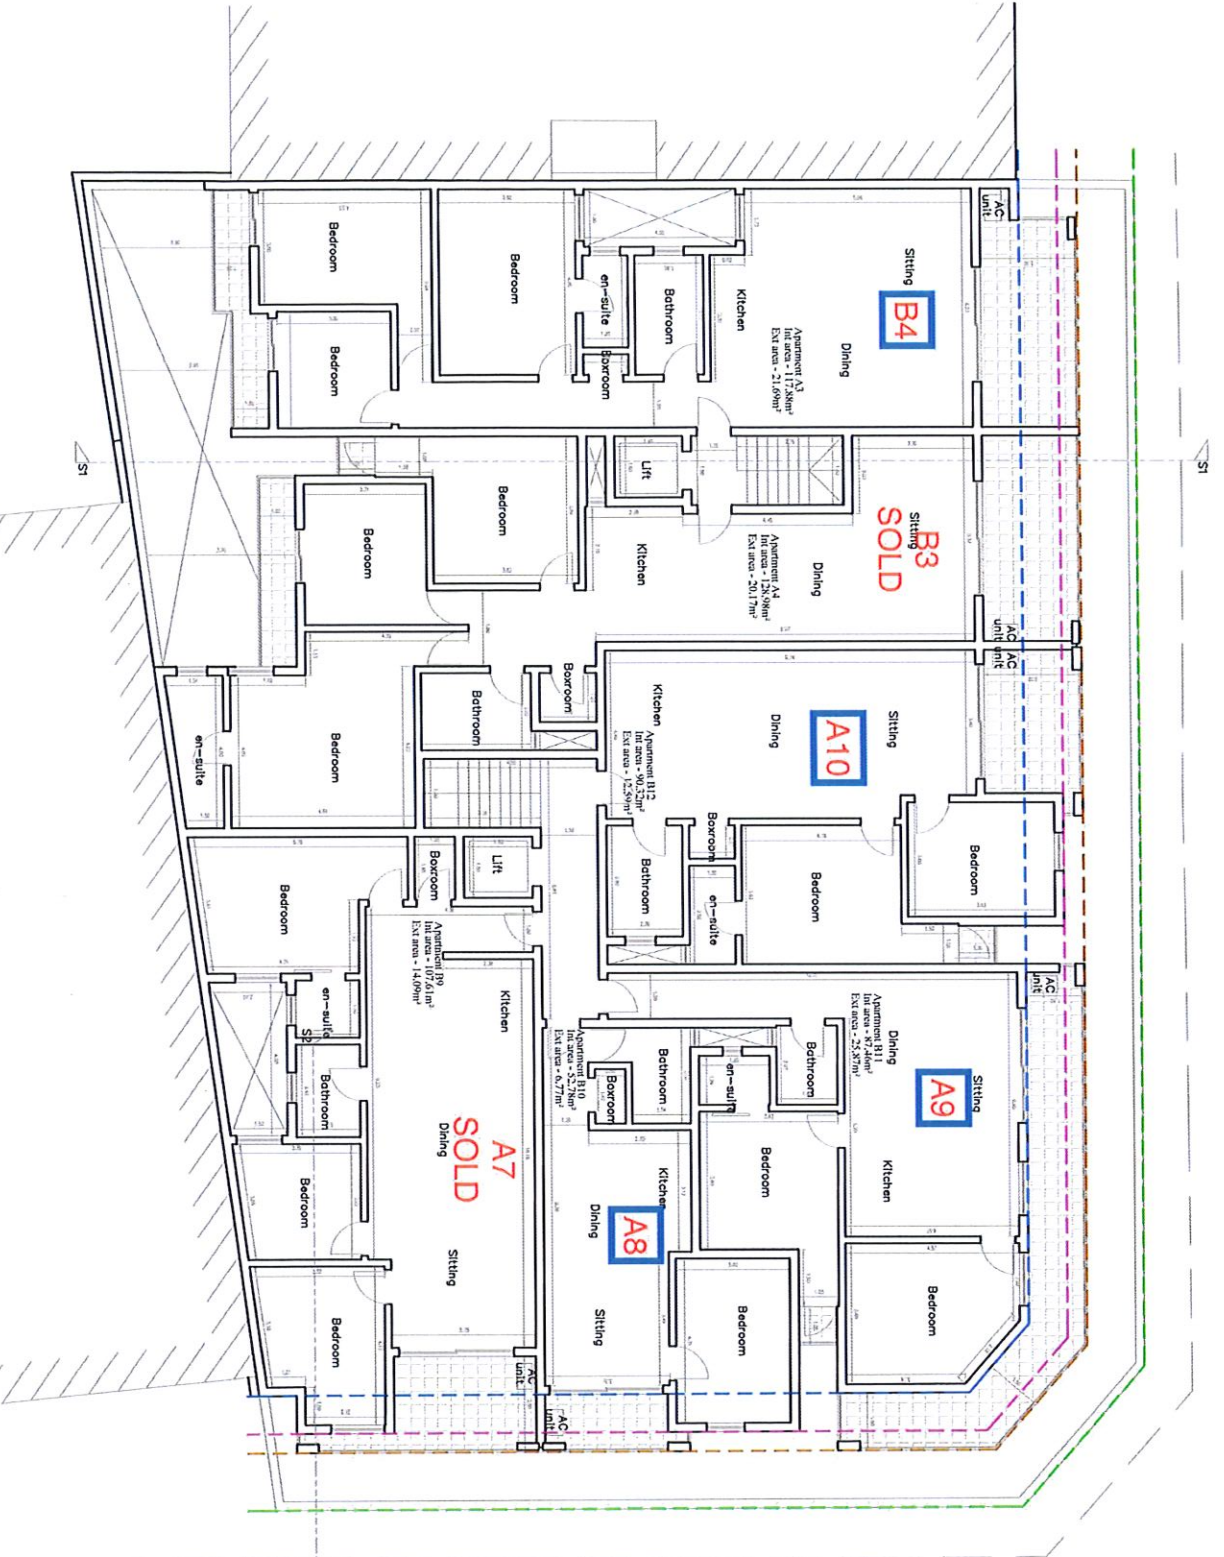

- Front Garden line
- Building line
- Projection line (1m)
- Balcony line (1.5m)

Proposed Level 4
DW 5




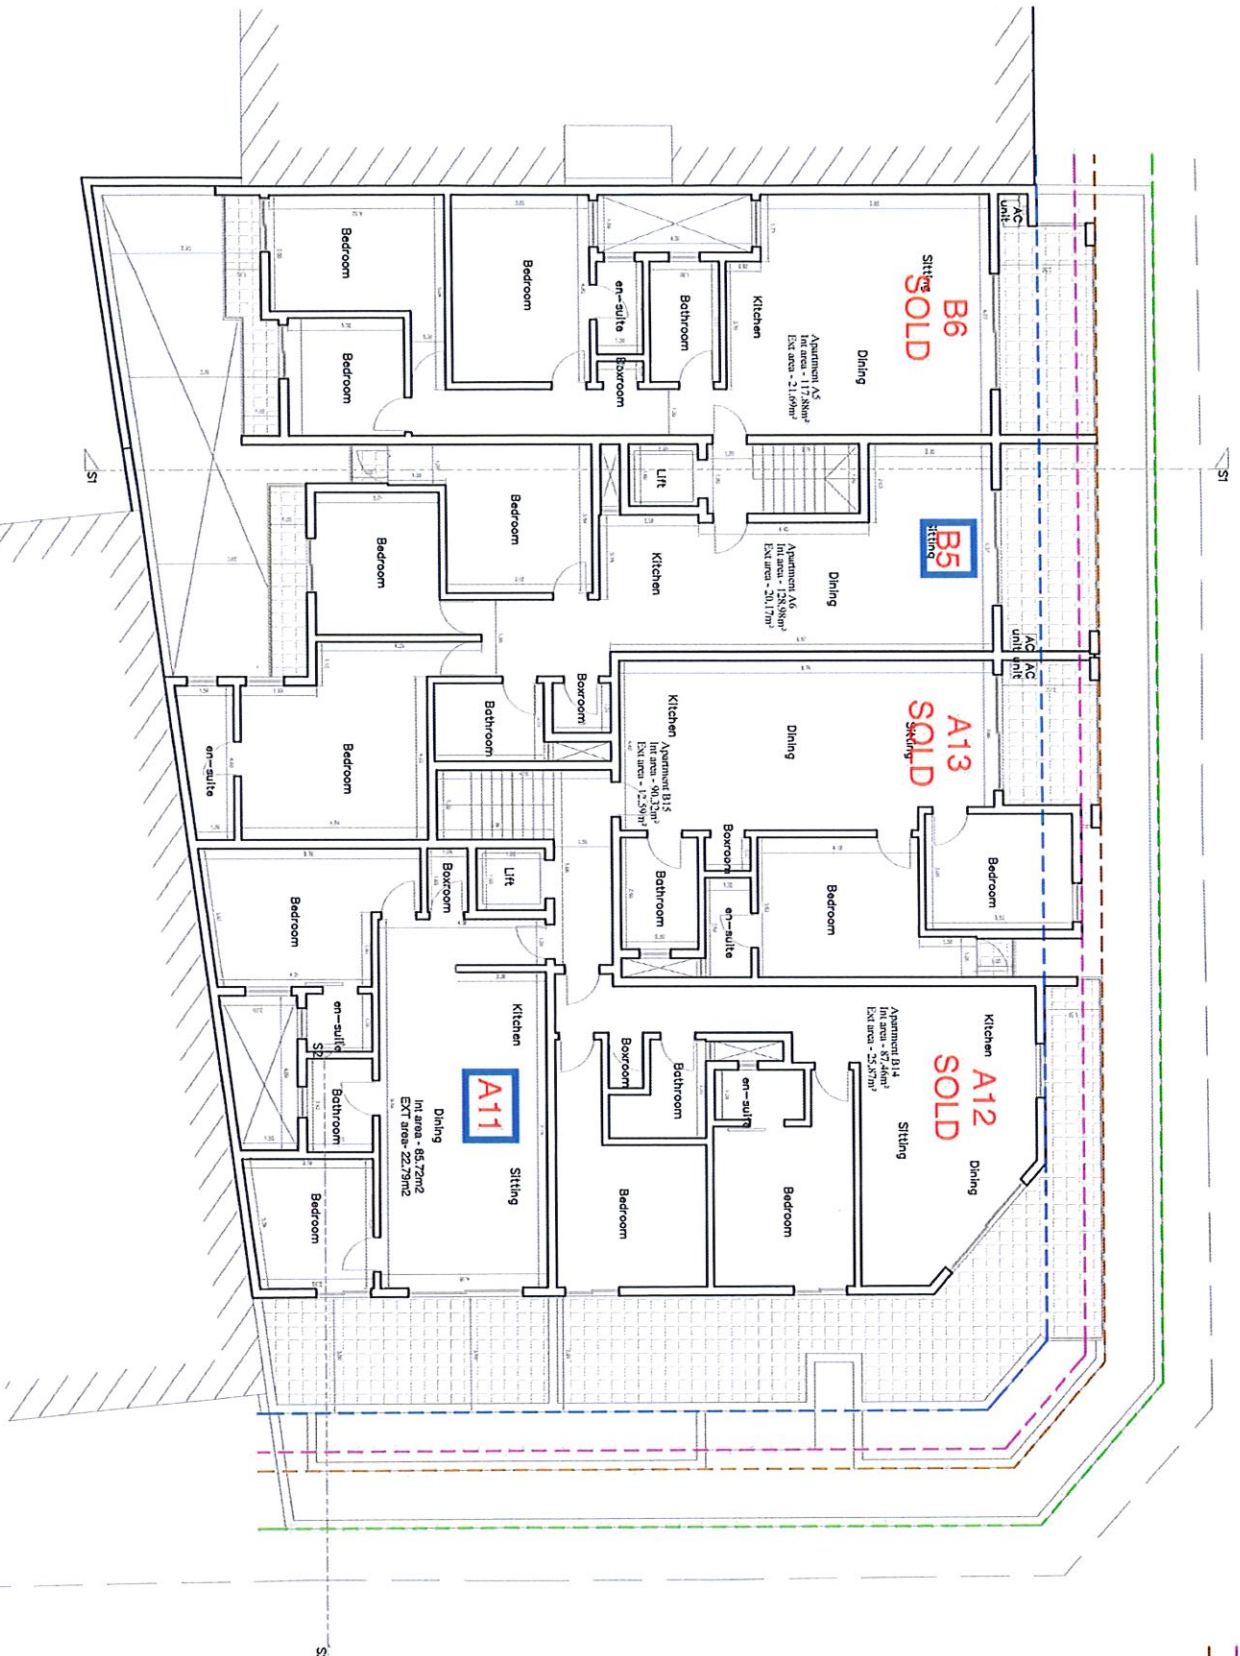

- Front Garden line
- Building line
- Projection line (1m)
- Balcony line (1.5m)

Proposed Level 5
DW 6



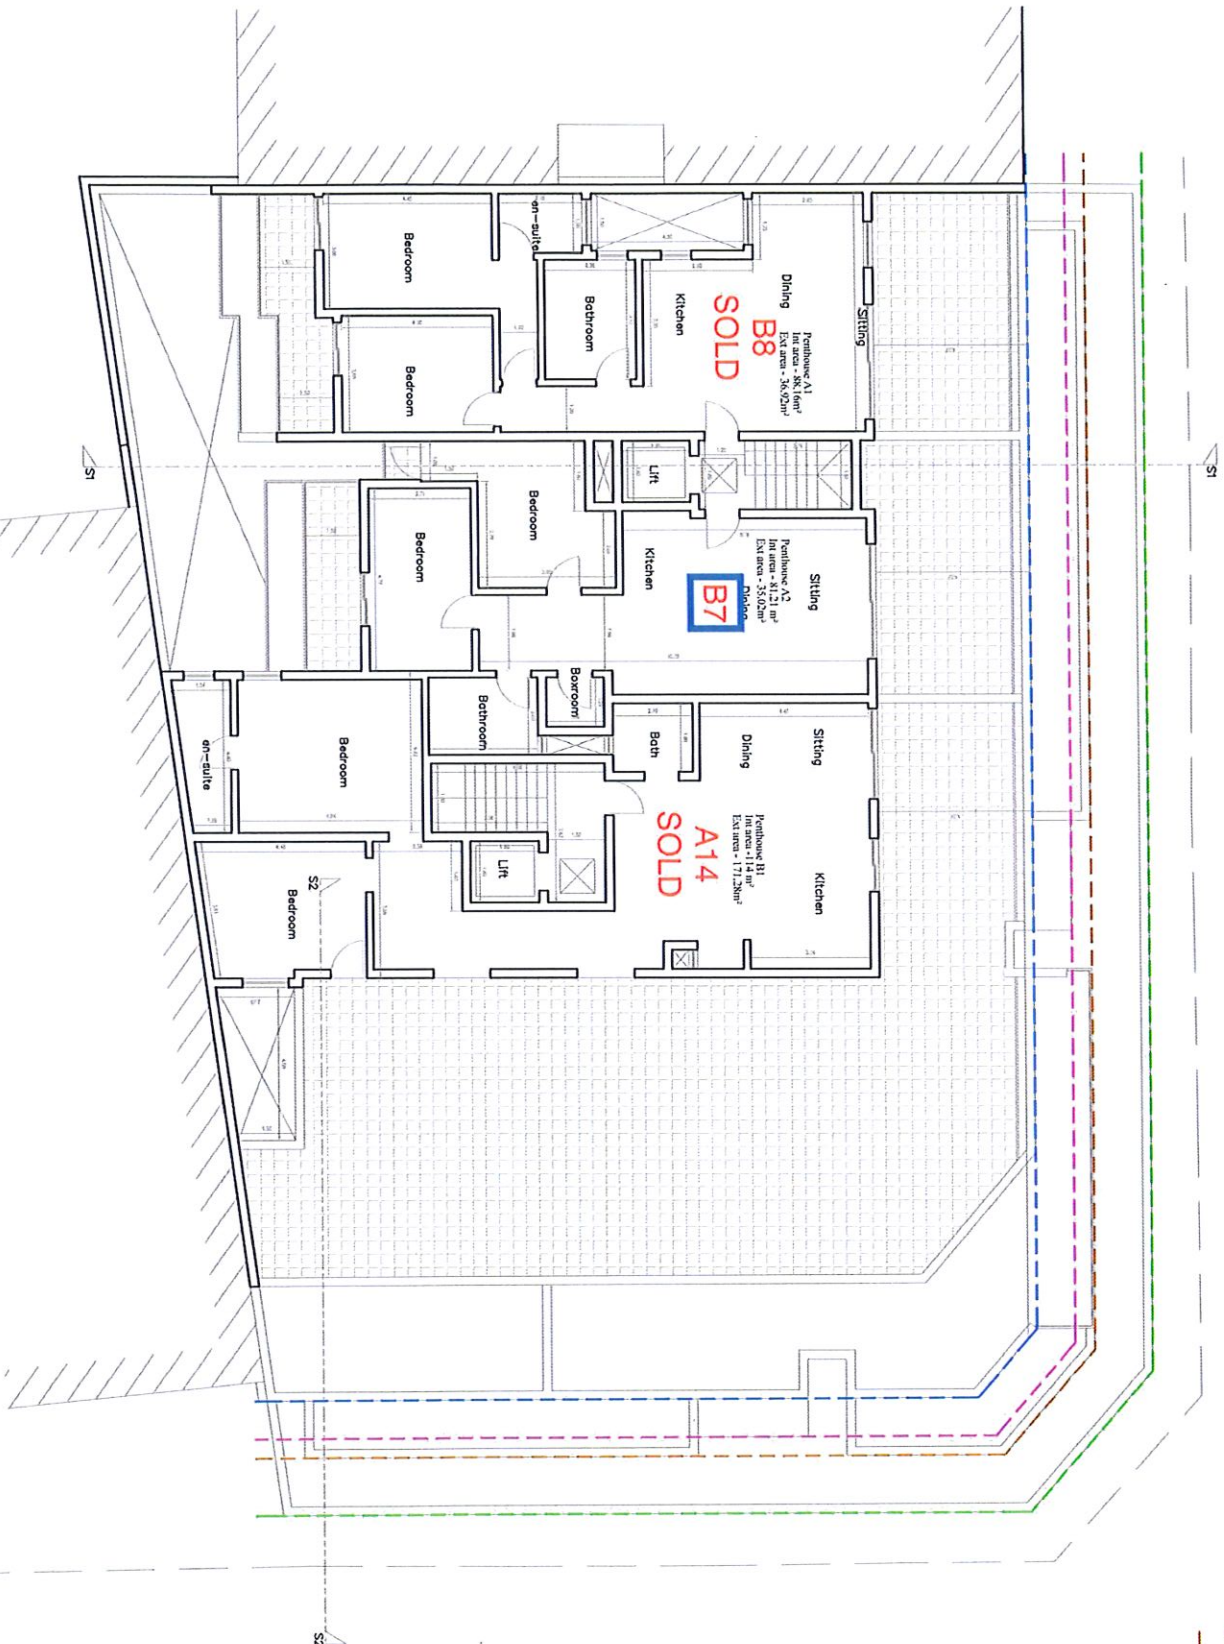


- Front Garden line
- Building line
- Projection line (1m)
- Balcony line (1.5m)

Proposed Level 6
DW 7




Front Garden
line
Building line

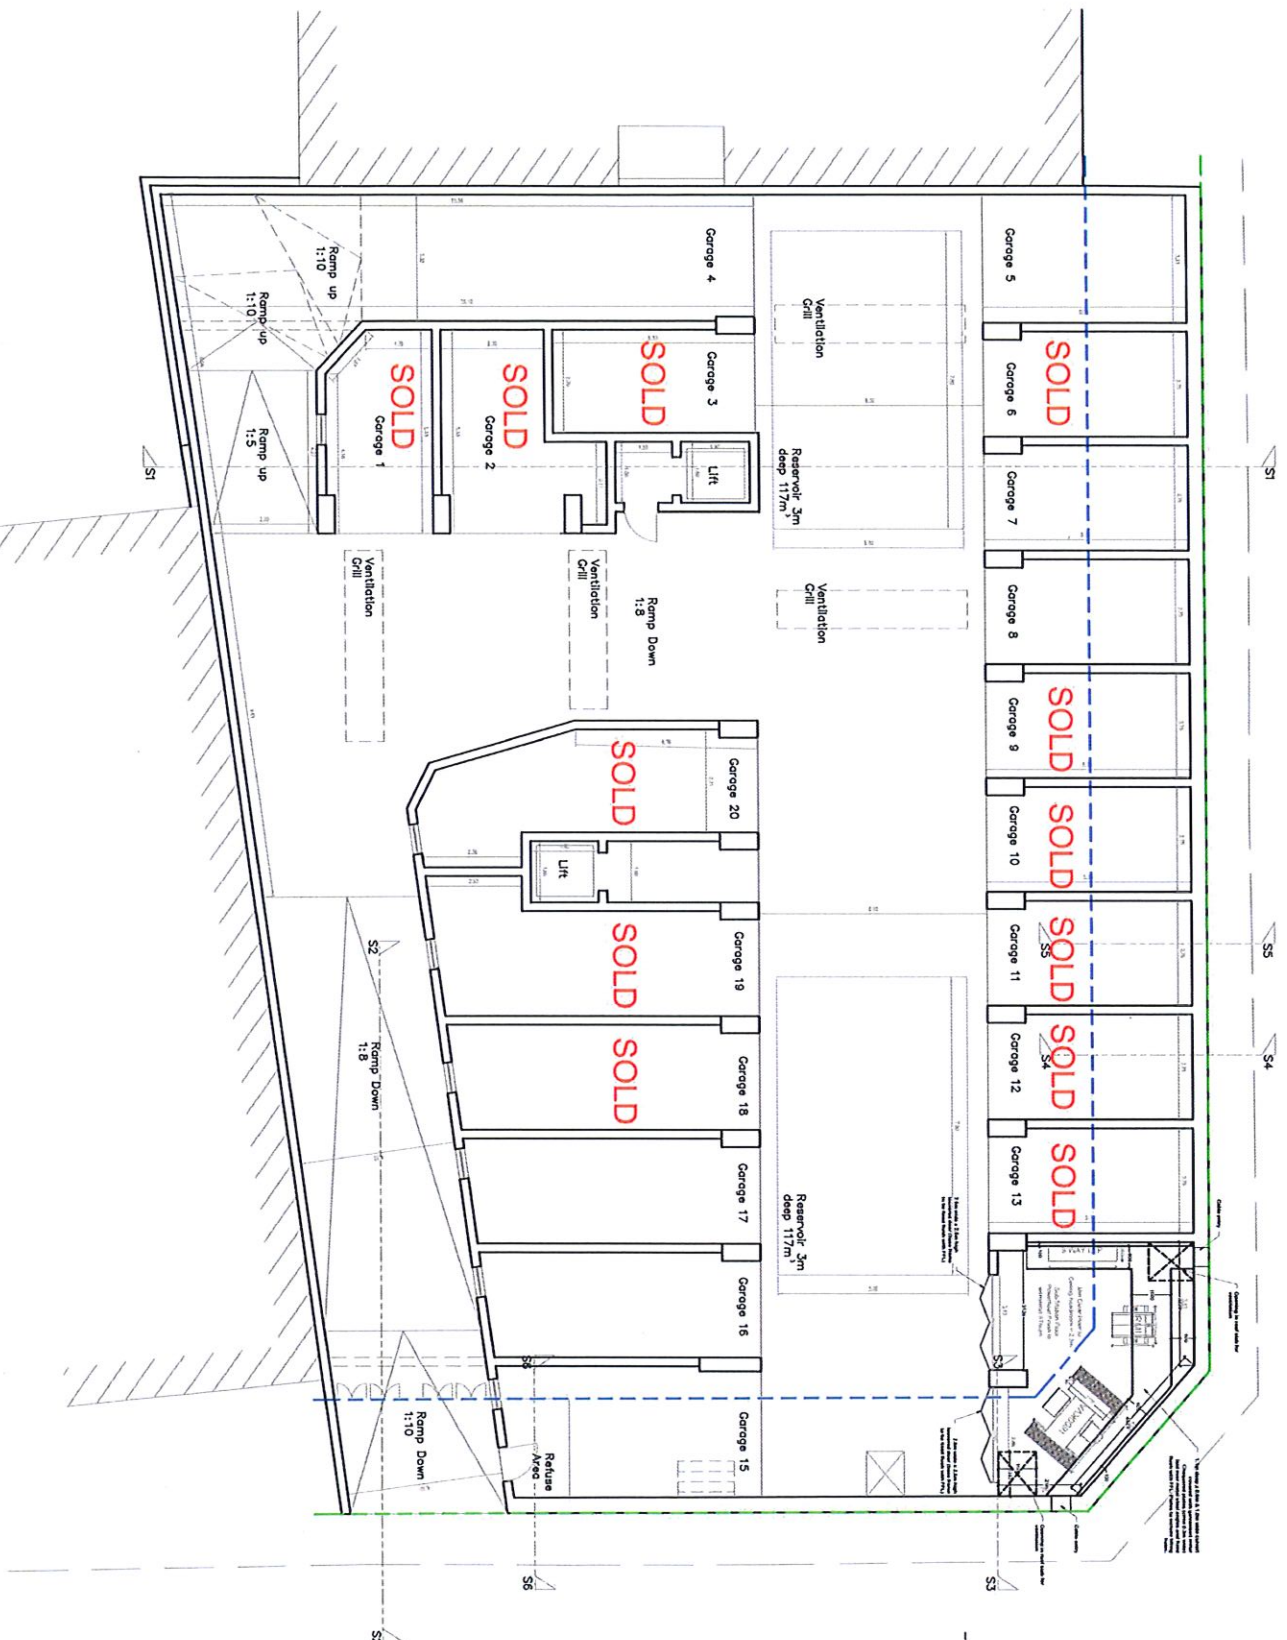

Proposed Level 0
DW 1

- Front Garden
- Building line
- Projection line (1m)
- Balcony line (1.5m)

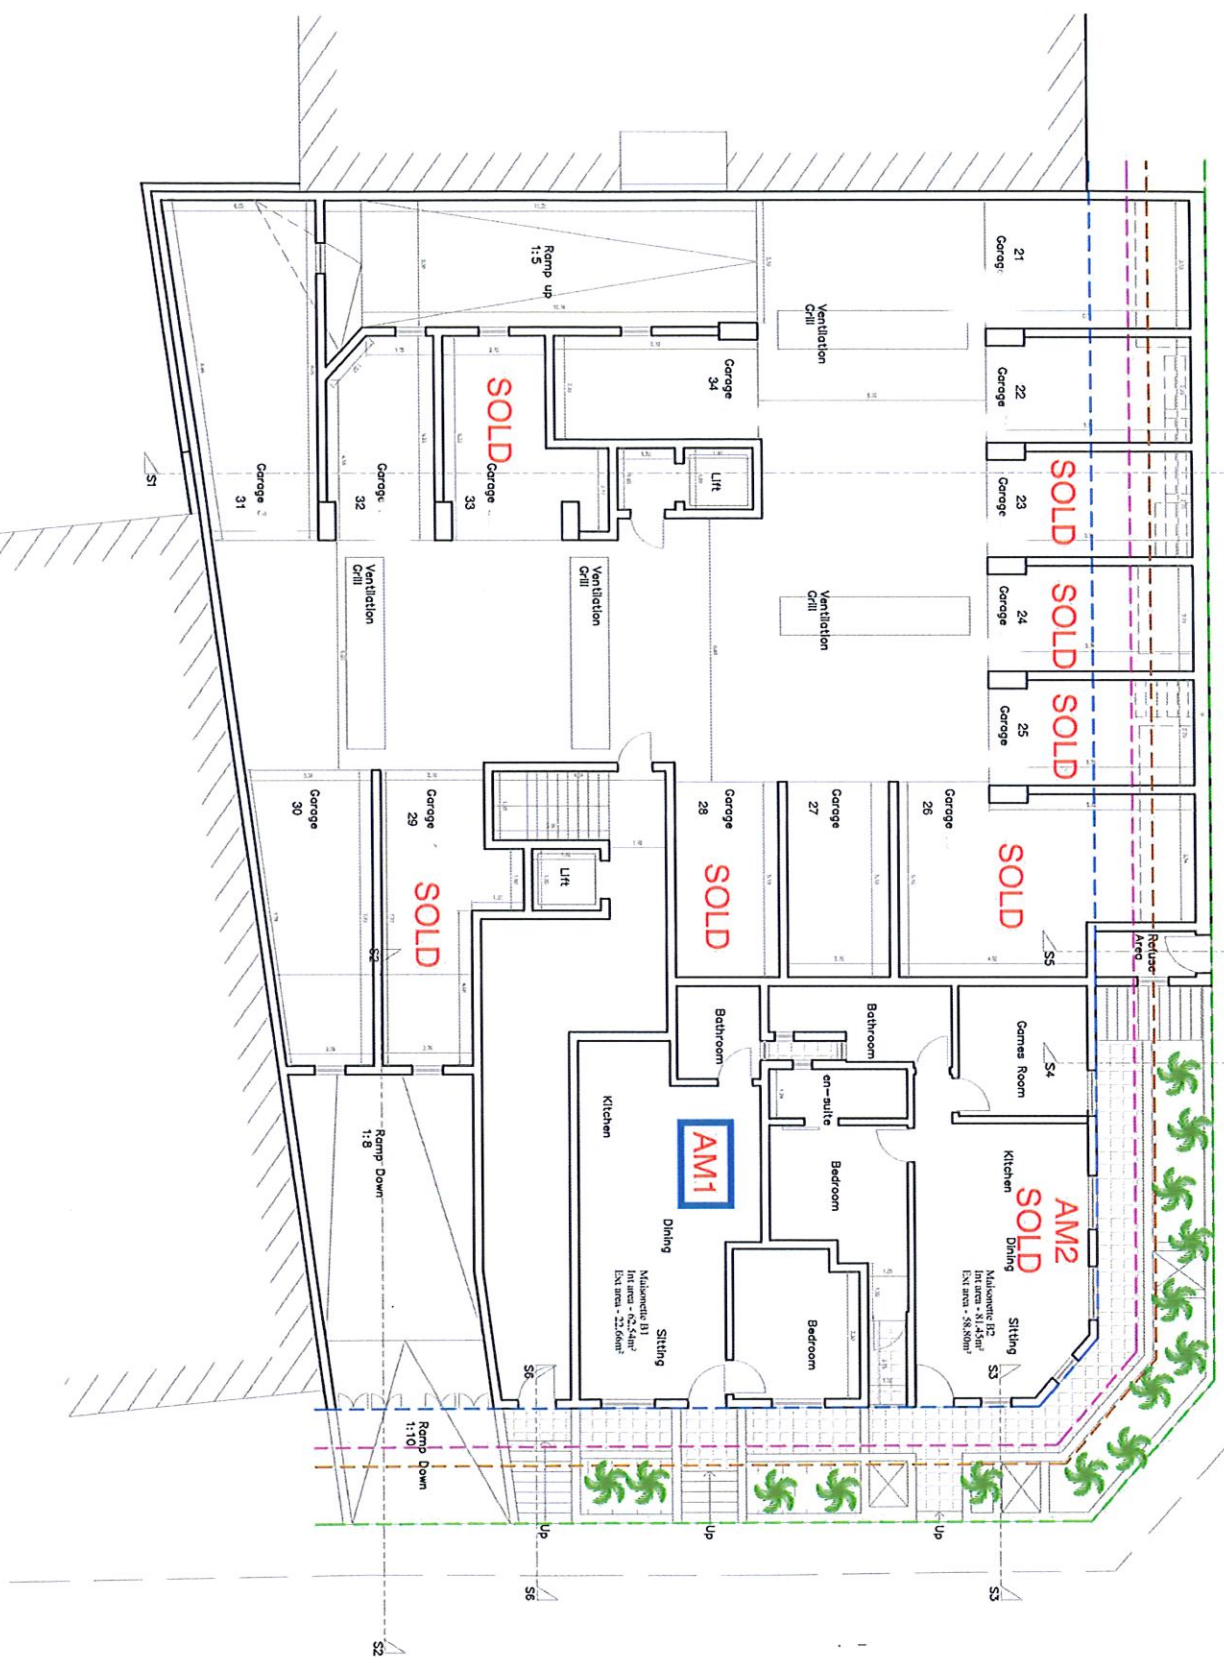

Proposed Level 1
DW 2

