


Level -1 Proposed Scale 1:100

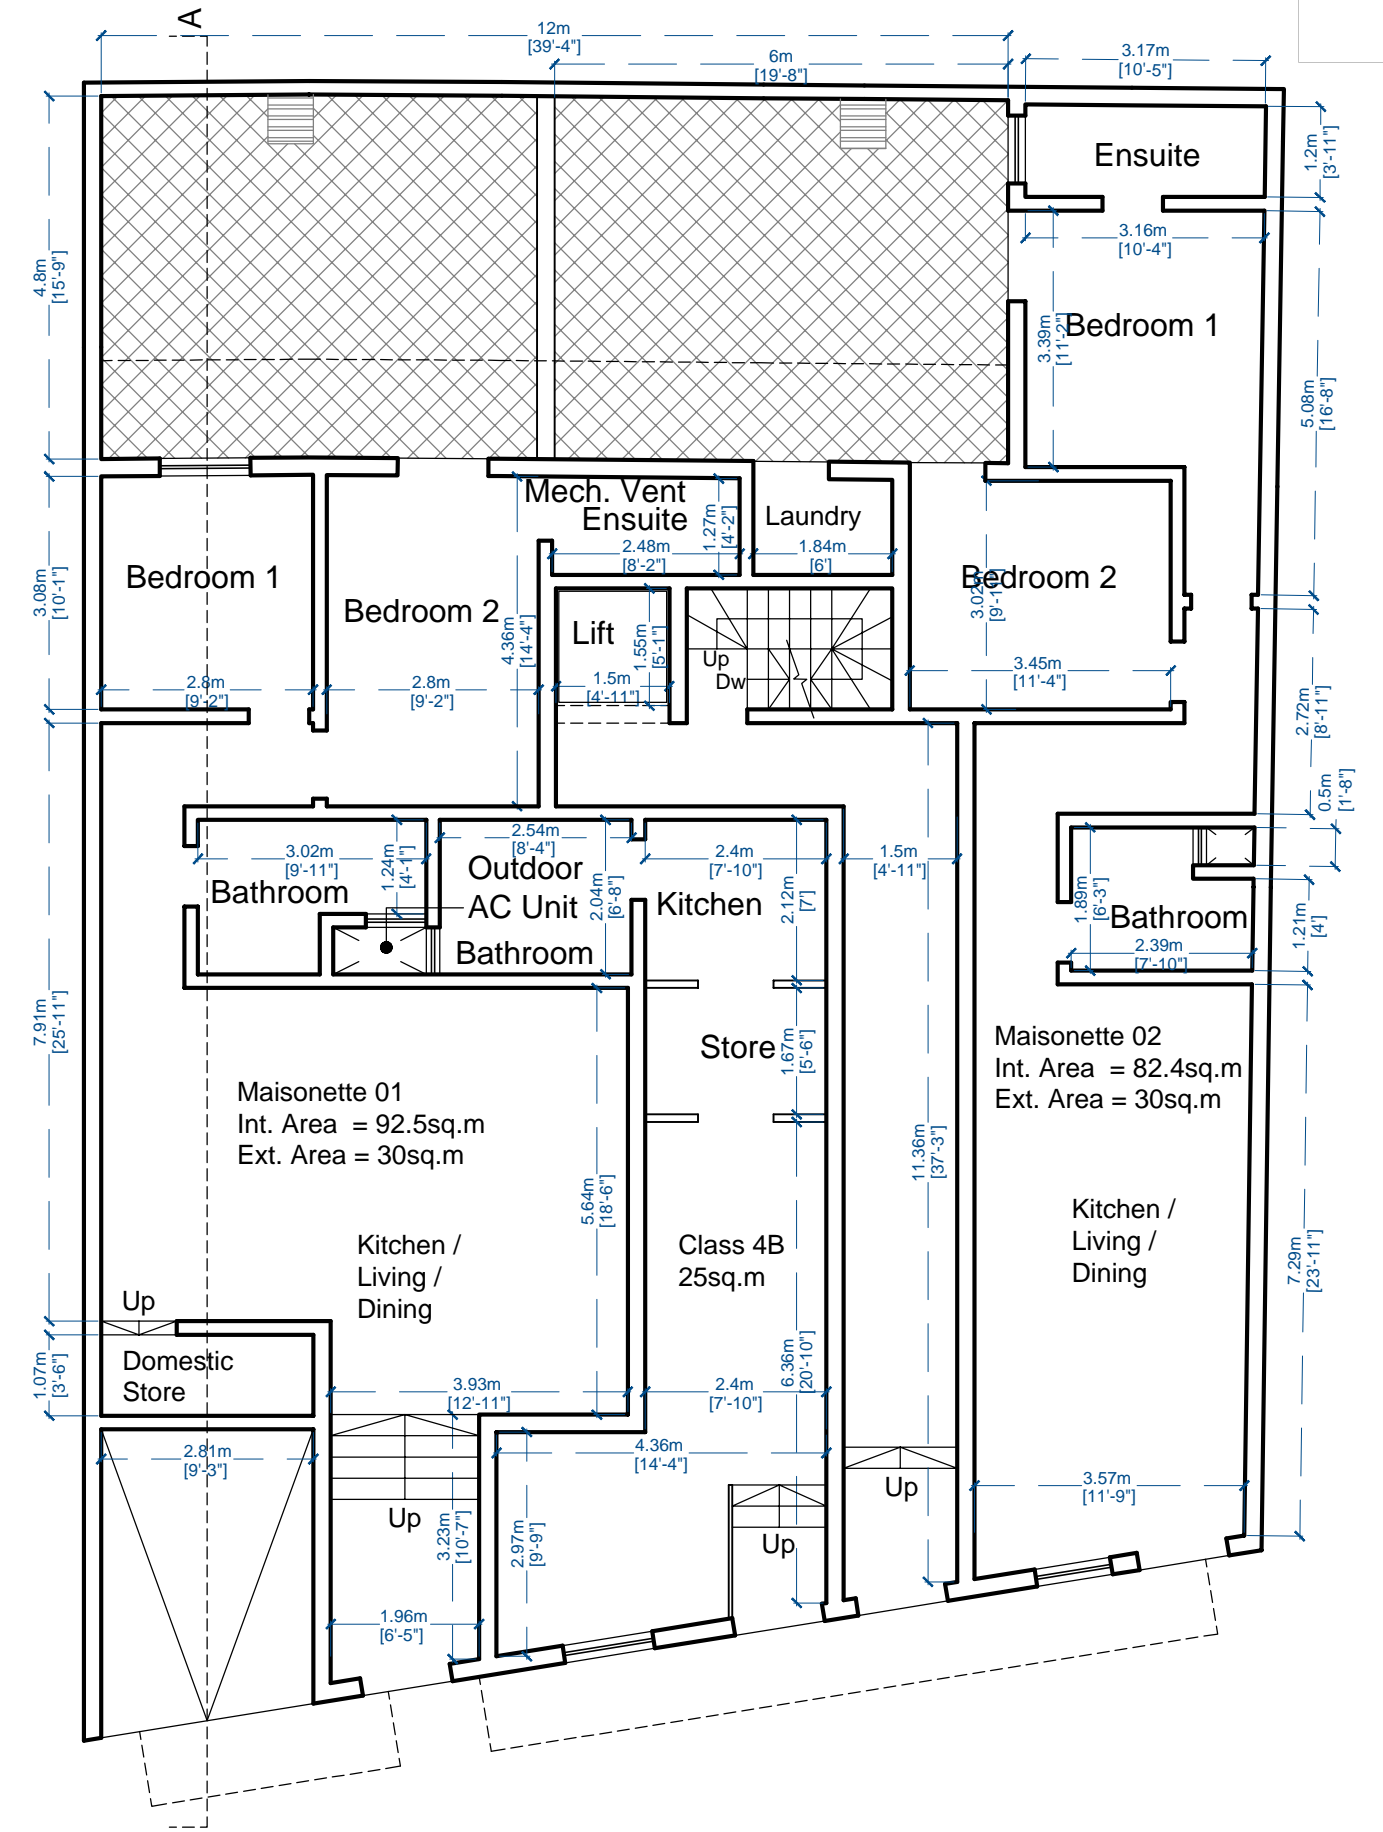

Level 0 Proposed Scale 1:100