


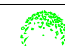




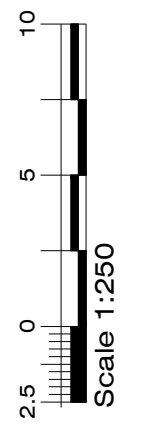



Existing Landscaping Scheme		
Qty	Type of Tree	
23	Olive	
2	Fig	
14	Berries	
1	Pear	
1	Banana	




 MANNIE GALEA B.E. & A. (Hons.), A. & C.E. ARCHITECT & CIVIL ENGINEER <small>IMPERIA, 33, TRIQ L-ISTAZZJON, BKARA, BKR 12 TEL/FAX: 21447234</small>	
Signature:	Project: Alteration to existing farmhouses covered by PA7792/06. Alteration include for the construction of a pool and landscaping scheme
Title: Existing/Proposed Block Plan	
Location: Triq fi Triq Ta' Santu Kristu, Misrah Xriha, Ifo Siggiewi	Client: Edmond Buhagiar
Drawn By: M.G.A.	Our Ref: 79/14
Scale: 1:250	Date: 06/04/2016
Drawing No: 02b.79.14	

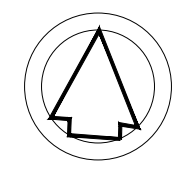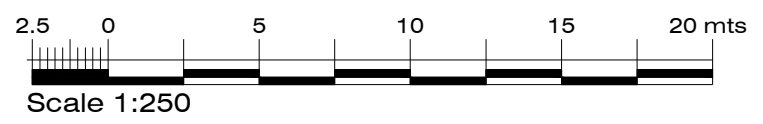

Pavement around building laid to falls to collect rainfall into water reservoir

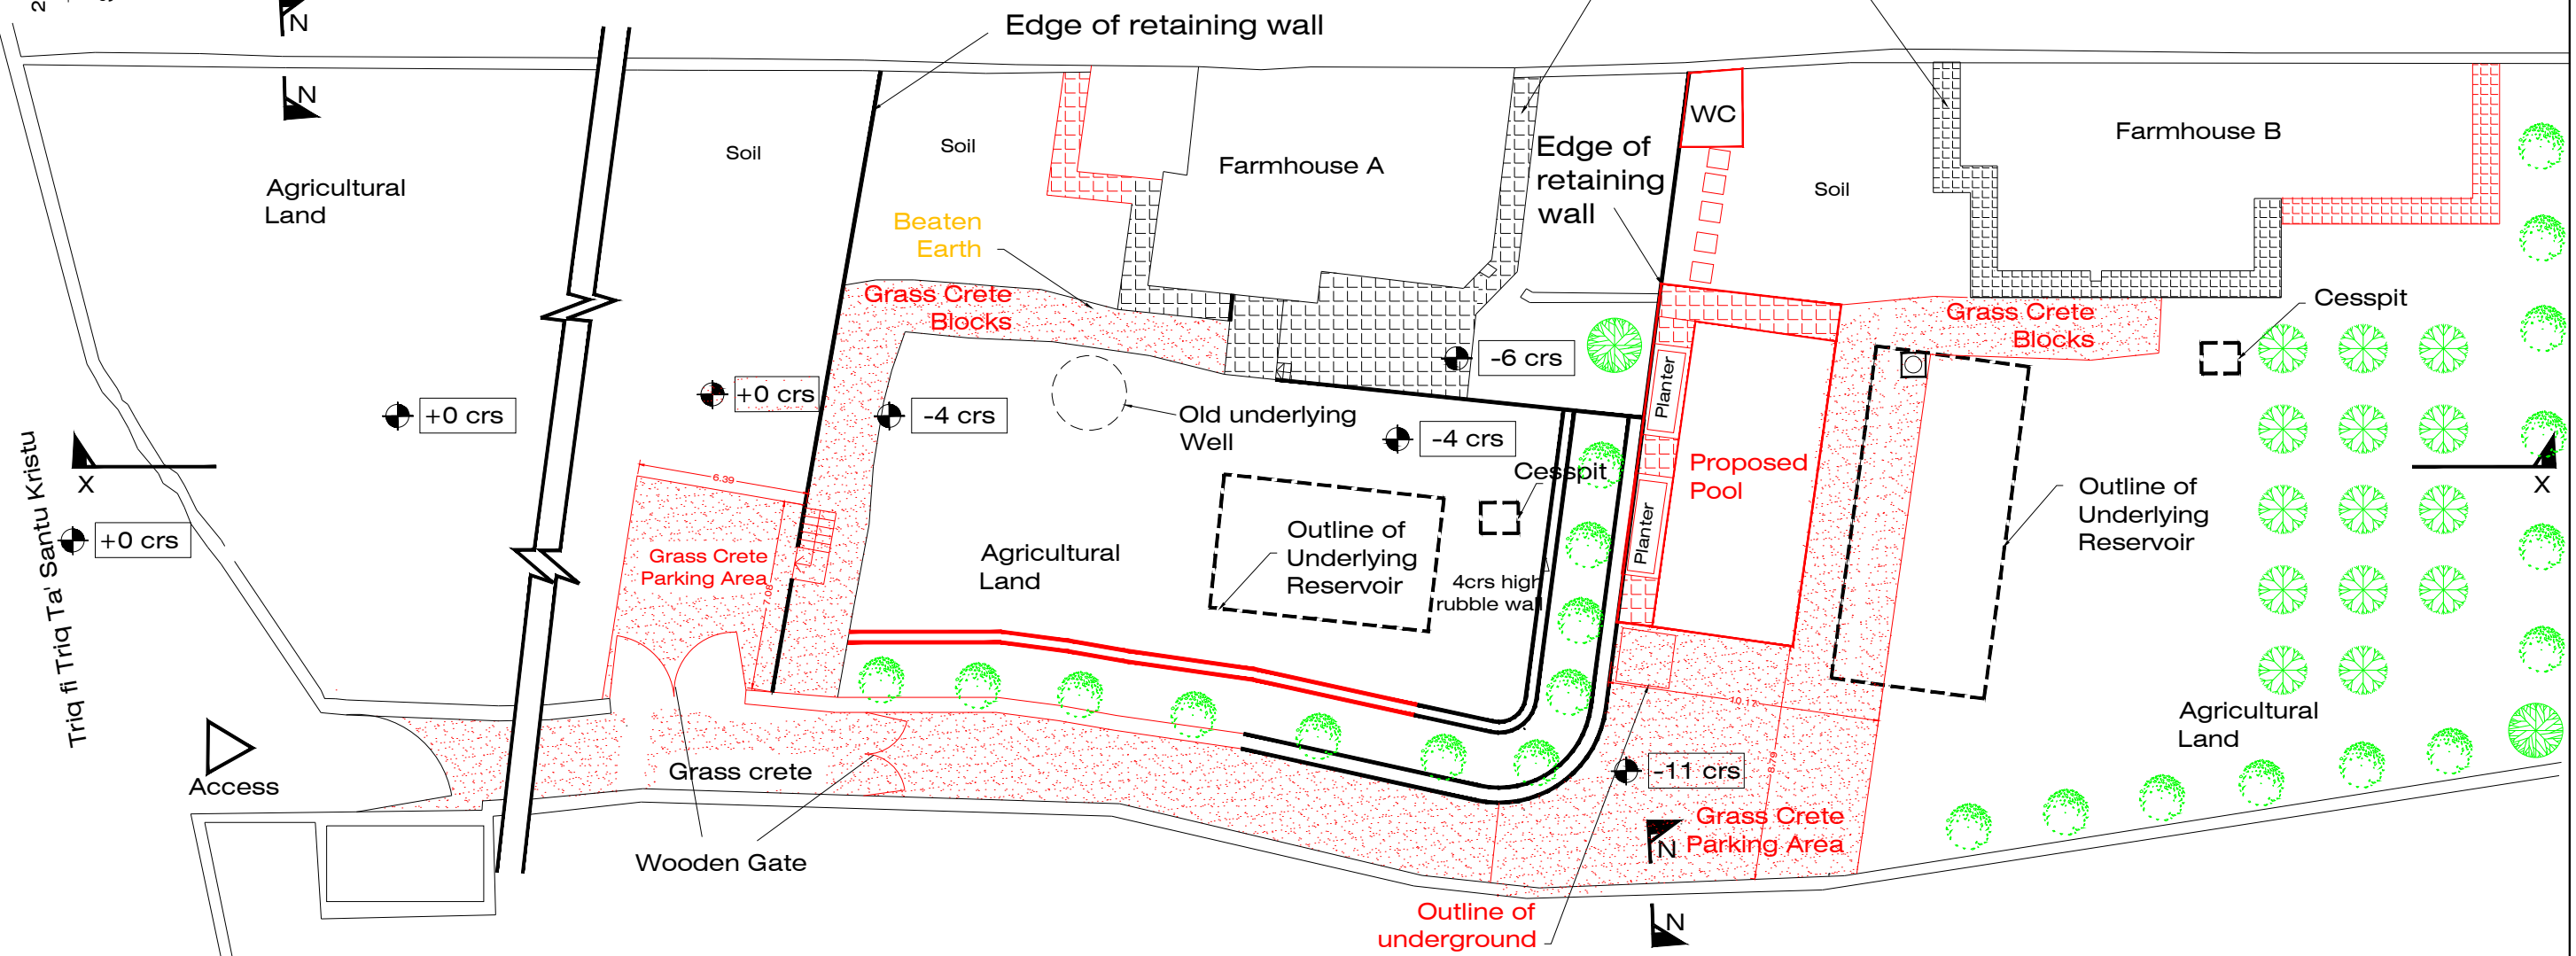

Proposed Block Plan
Scale 1:250

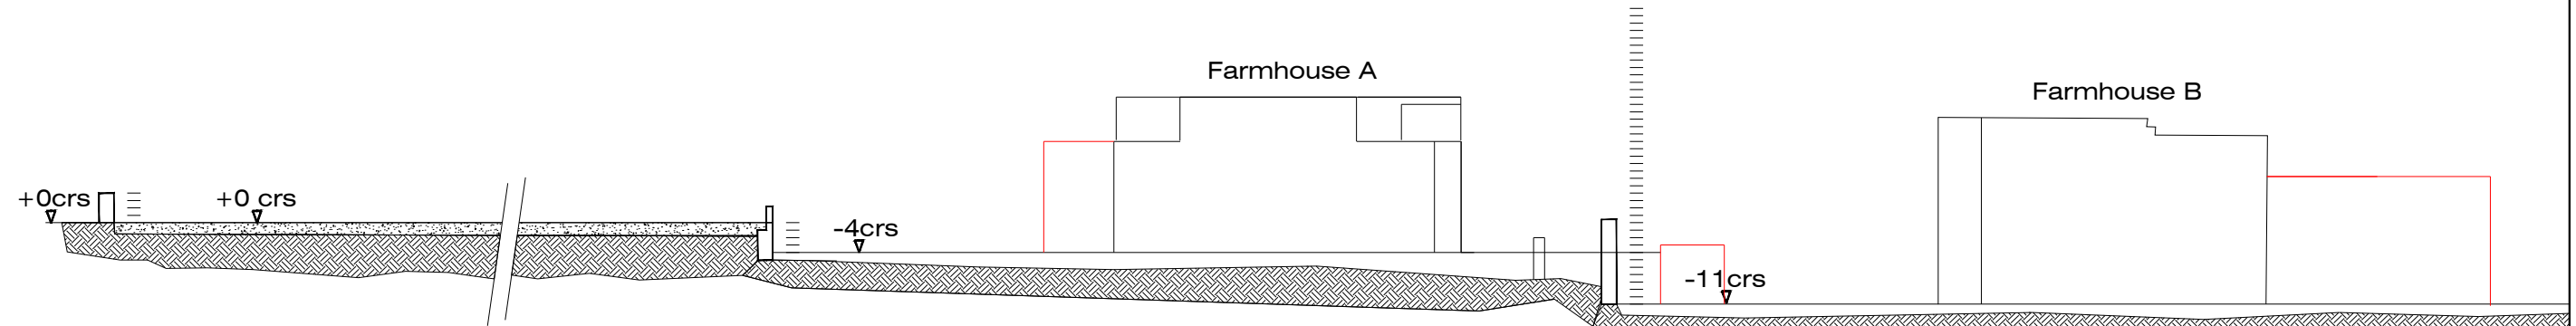

Proposed Section X-X
Scale 1:250