
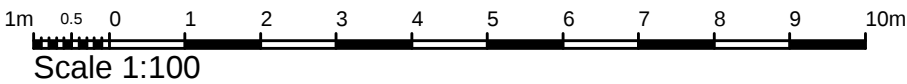


Apartment 802

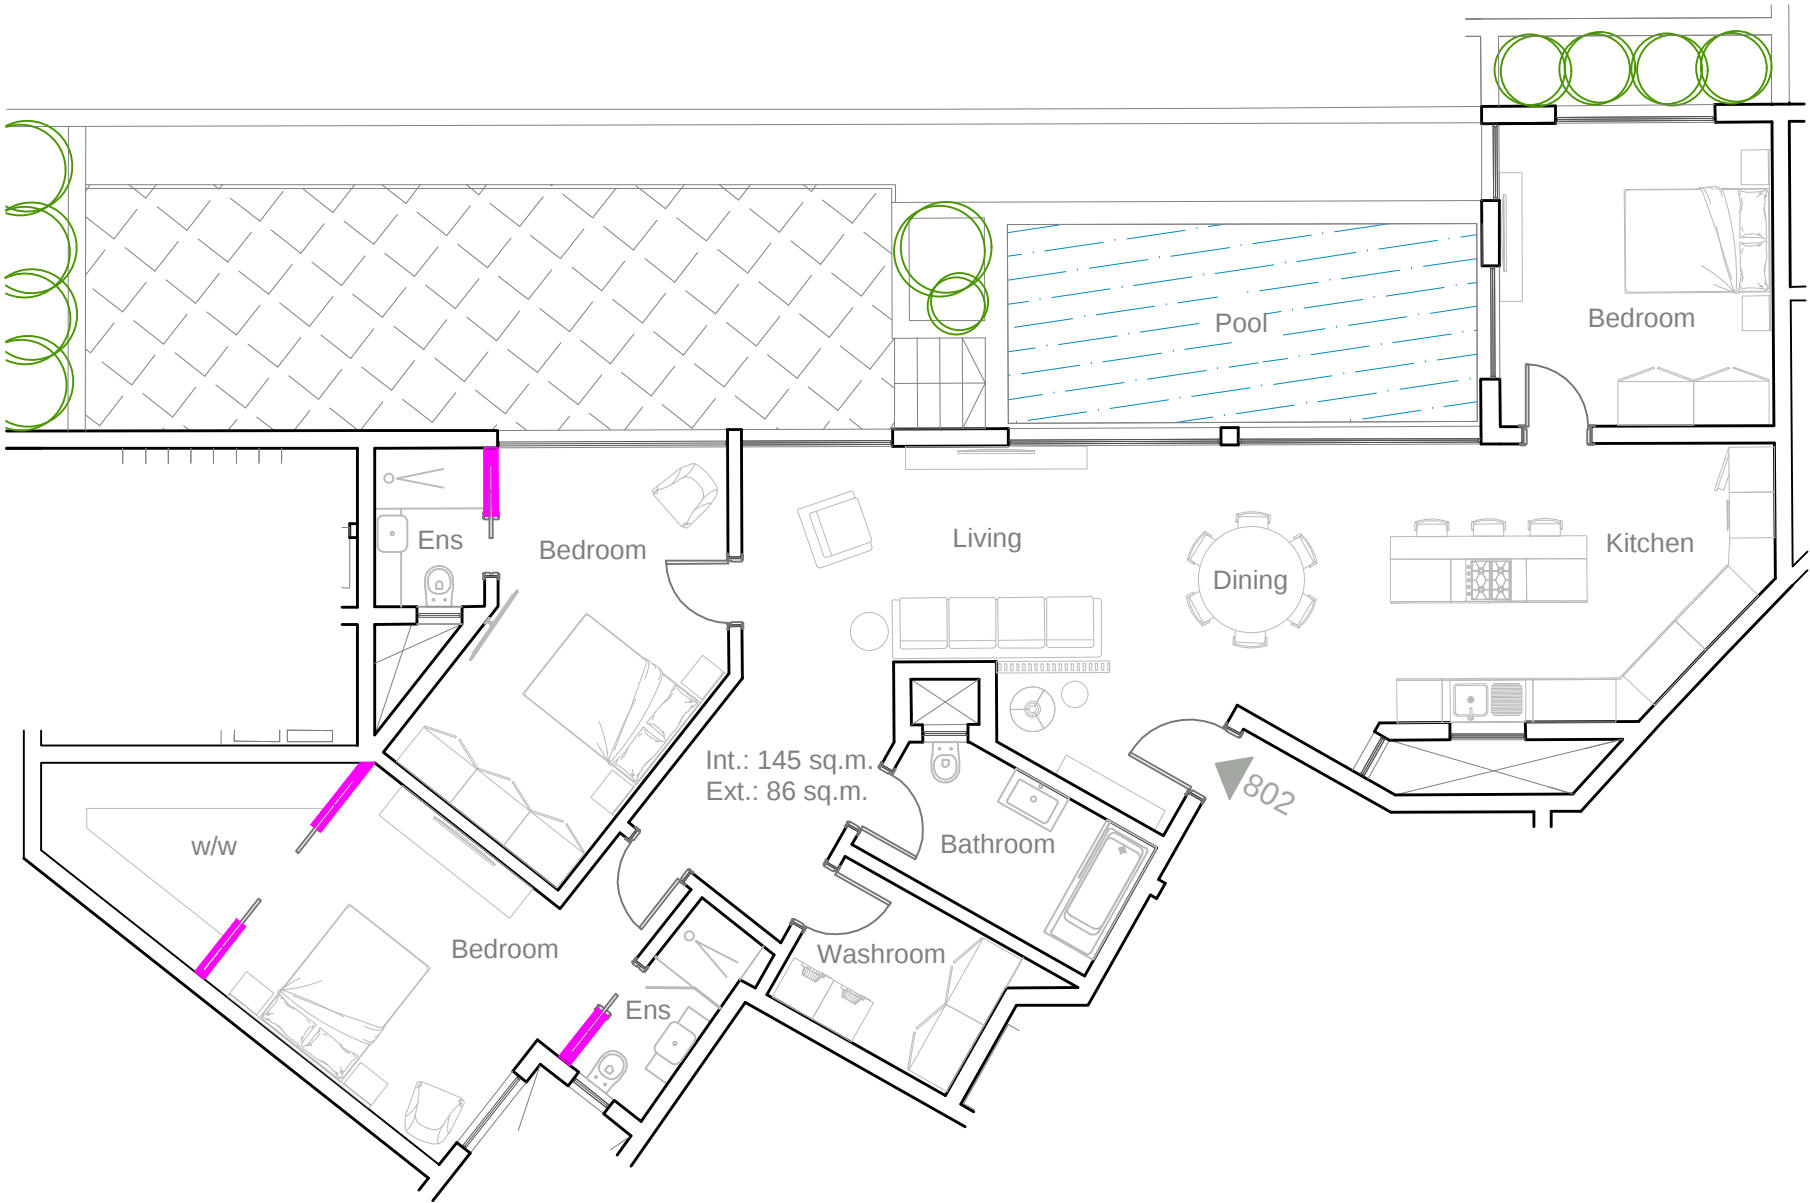

Cityway

Level 8

ARCHITECT:  No. 10, Triq in-Naqqax,
Mosta, Malta MST 1673
e - info@jbarchitects.com.mt
m - +356 9949 0777

CLIENT:
Mr.Mark Agius

SITE: Cityway, Triq tas-Sliema / Triq Mikiel Anton Vassallo / Triq il-Madonna tal-Gebla, Gzira			
TITLE: FURNITURE LAYOUT			
SCALE AT A3: 1:100	DATE: 12-08-2021	DRAWN: JF	CHECKED: LC
PROJECT NO: -	DRAWING NO: Apt_802_01	REVISION: --	