




REVISIONS :		
No.	Description	Date
--	-----	--
--	-----	--
--	-----	--
--	-----	--
--	-----	--
--	-----	--
--	-----	--
--	-----	--
--	-----	--
--	-----	--

NOTES :

 TO CONSTRUCT

 AS APPROVED BUT NOT CONSTRUCTED

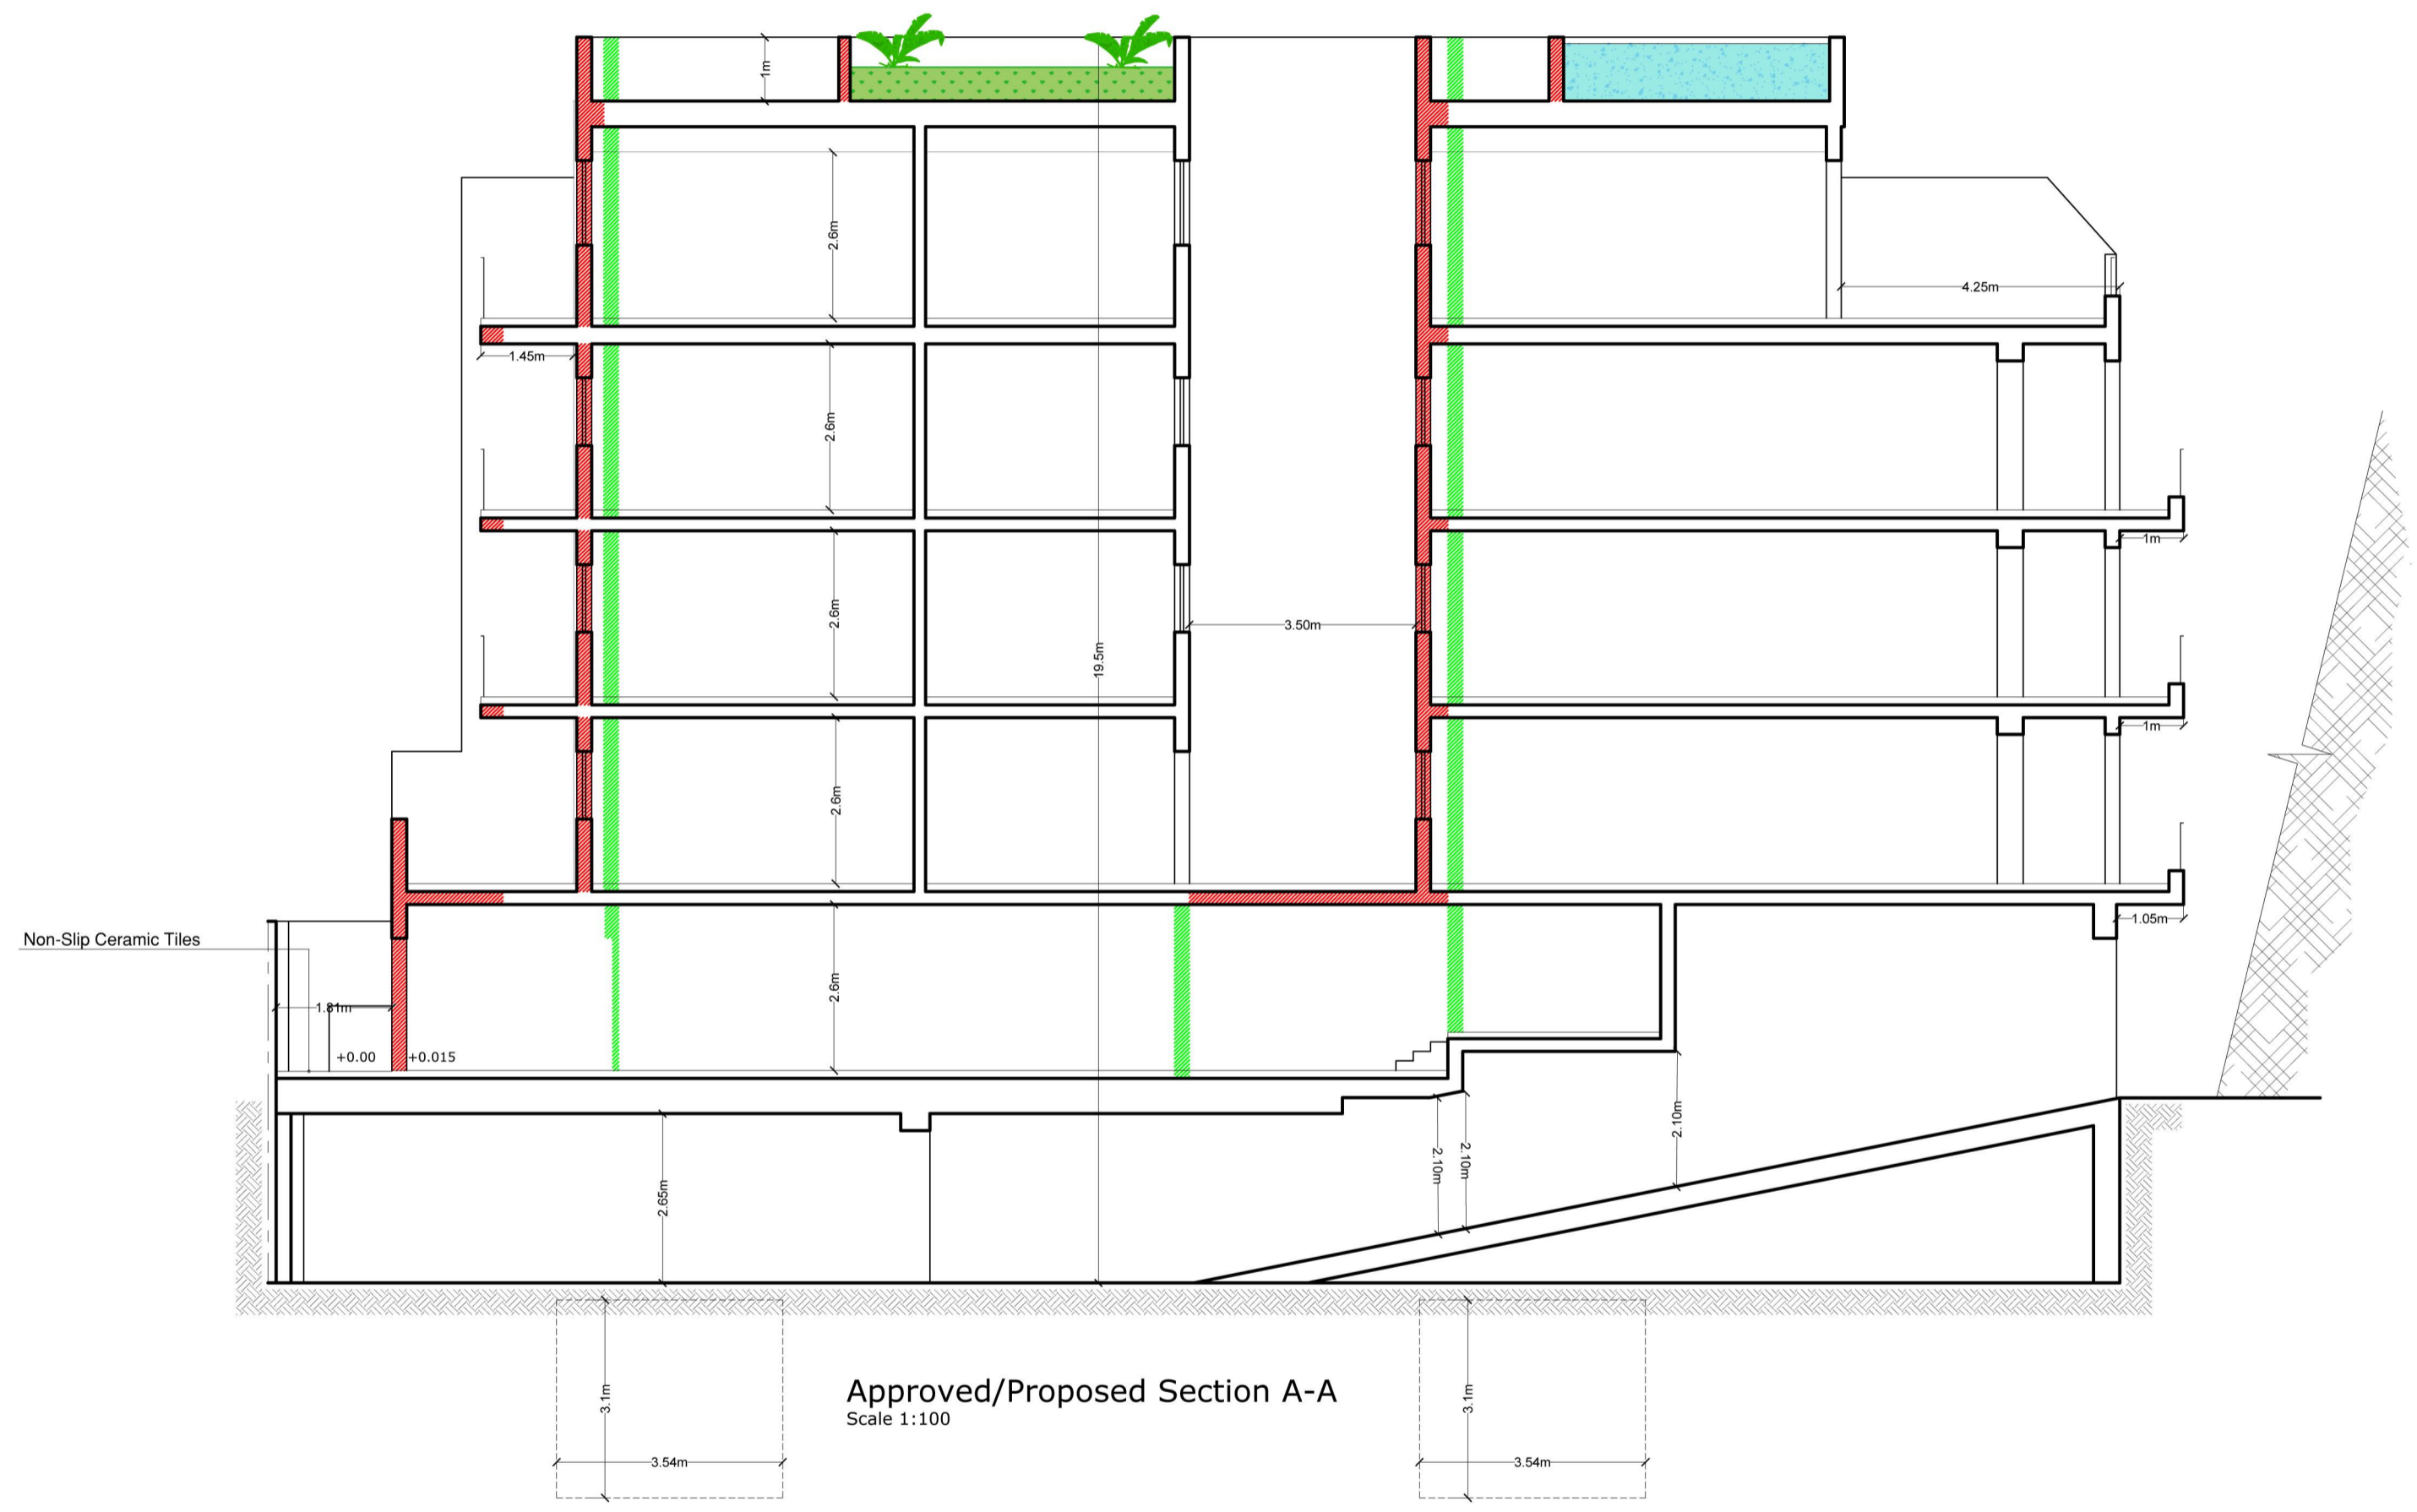

L
r