


Existing Section A-A

Scale 1:100

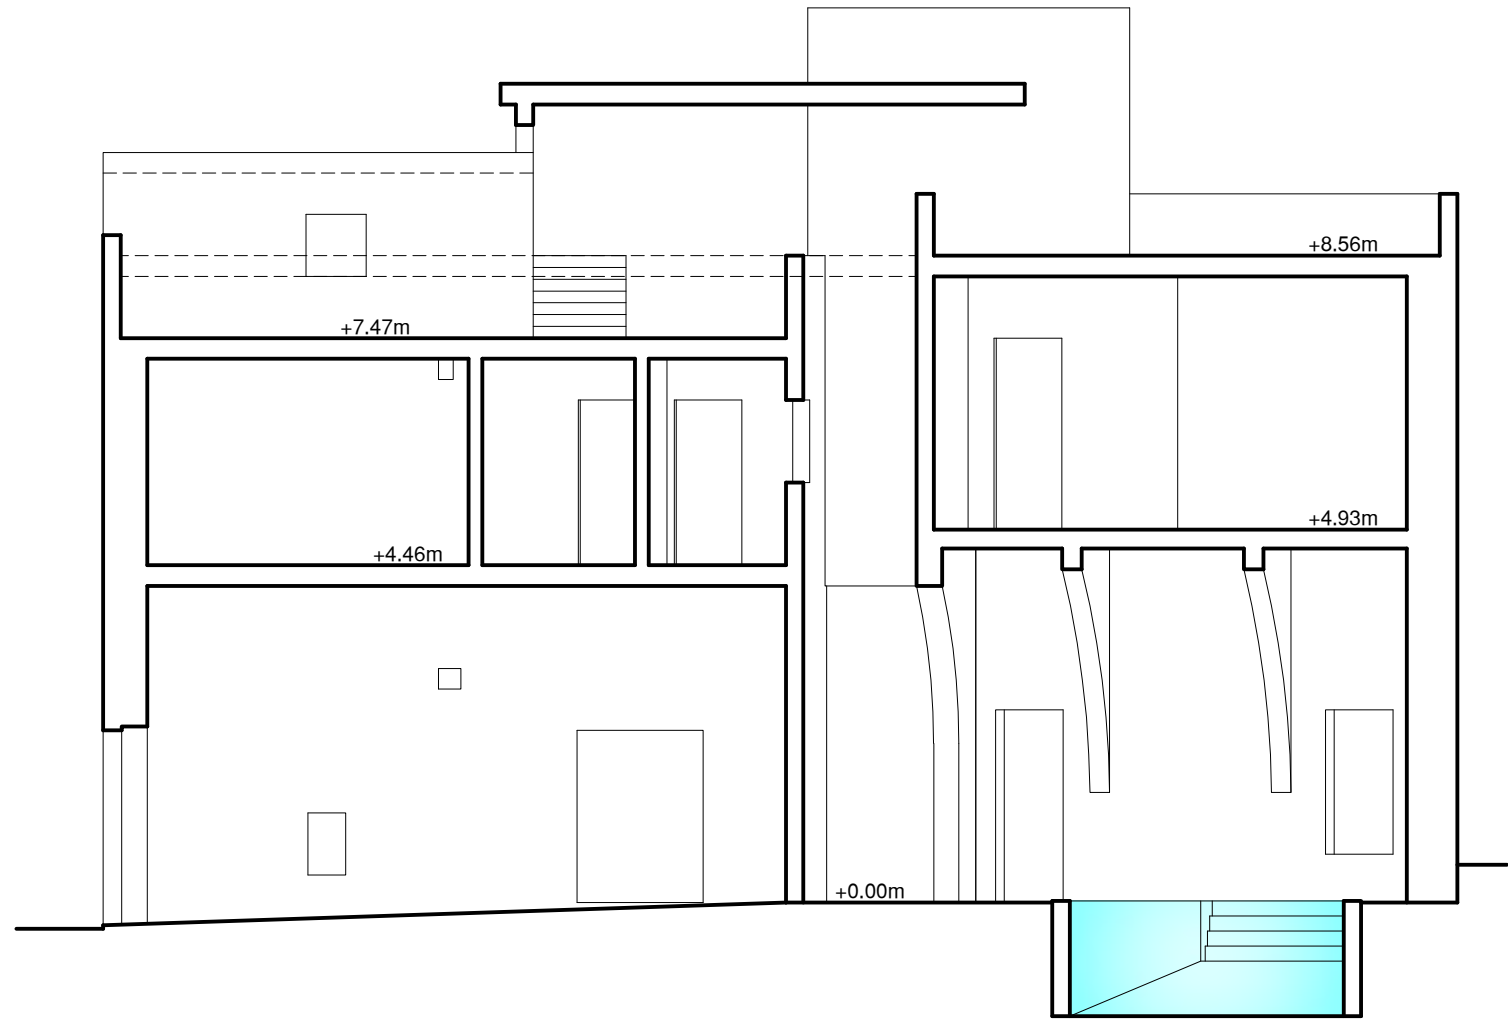

Proposed Section A-A

Scale 1:100