


Existing Ground Floor Plan
(Approved as per PA/06815/24)
1:100

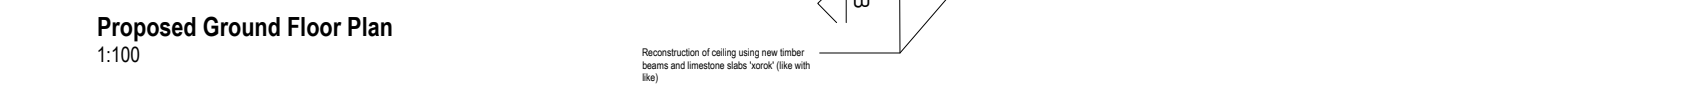


Proposed Ground Floor Plan
(Clean Copy)
1:100

is otherwise stated on the drawings, the structure, exposed third party walls, rear yard walls and the back elevation are red in white."




Existing First Floor Plan
(Approved as per PA/08815/24)
1:100

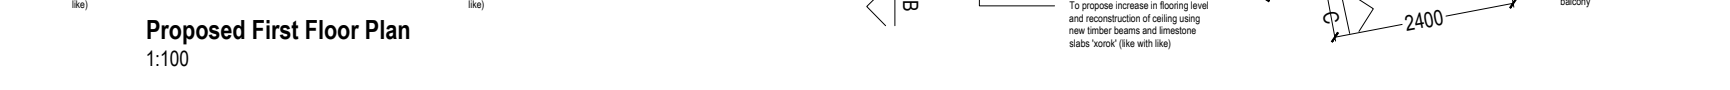

Proposed First Floor Plan
(Clean Copy)
1:100



Existing Second Floor Plan
(Approved as per PA/06815/24)
1:100

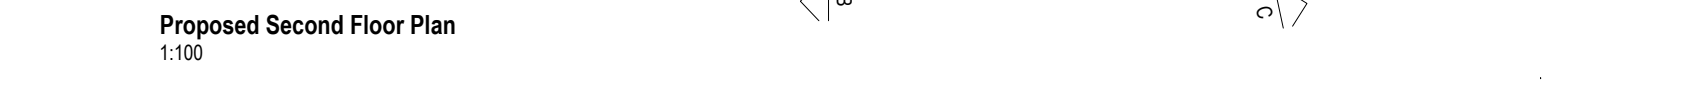

Proposed Second Floor Plan
(Clean Copy)
1:100

Proposed Second Floor Plan
(Clean Copy)
1:100