


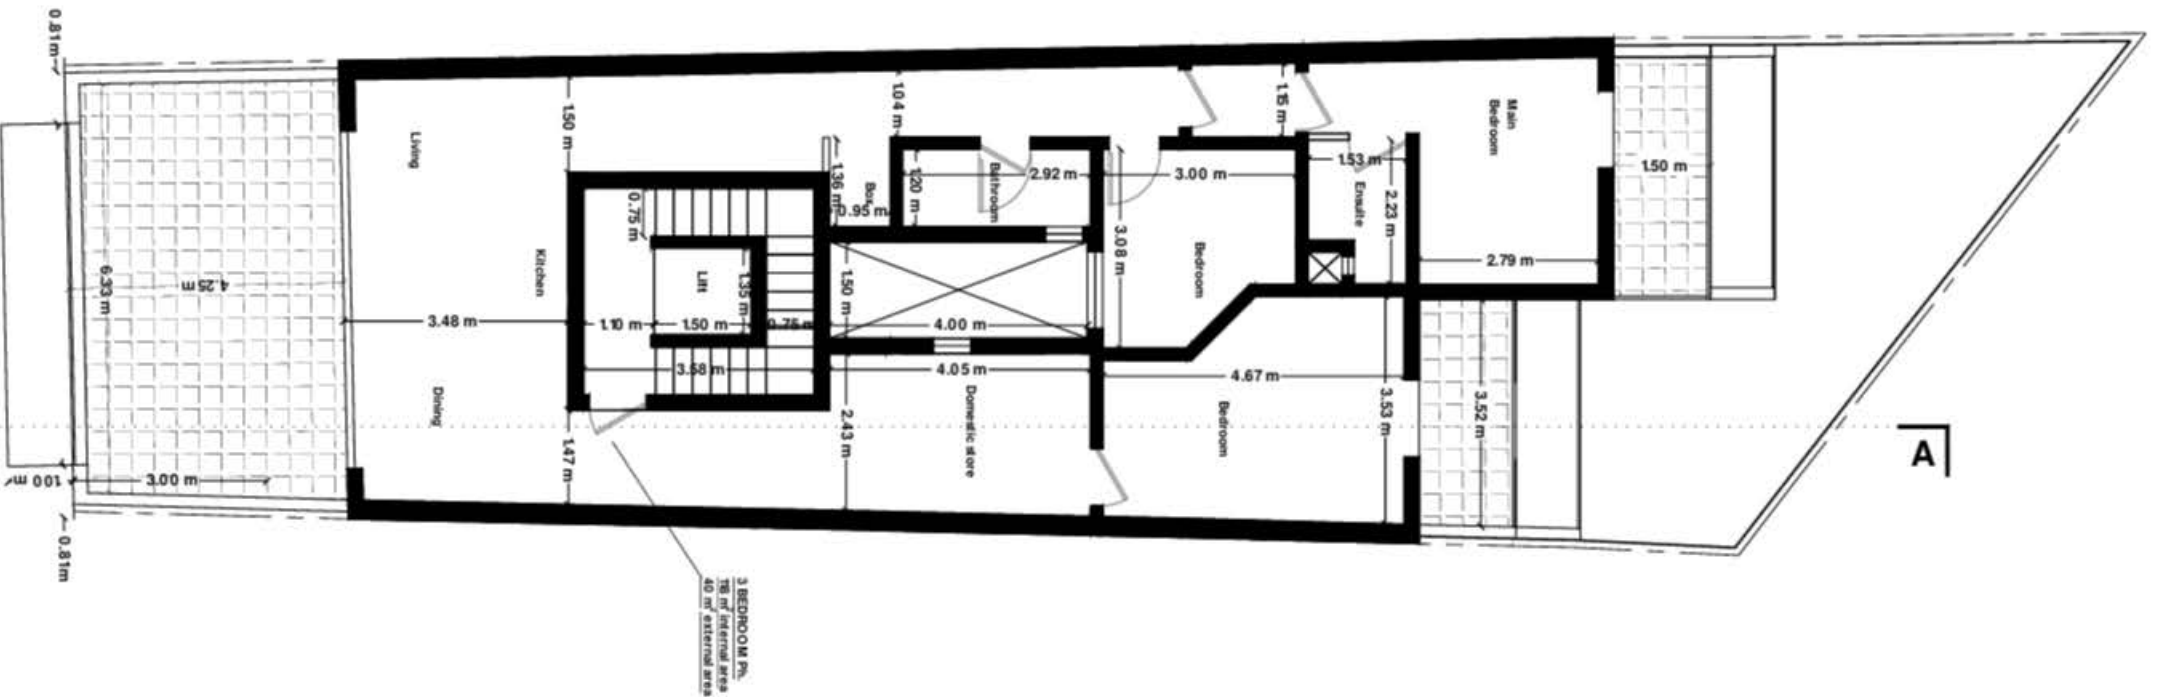

A02 PROPOSED PENTHOUSE FLOOR
10 SCALE 1:10