



Proposed Roof Floor Level
Scale 1:100

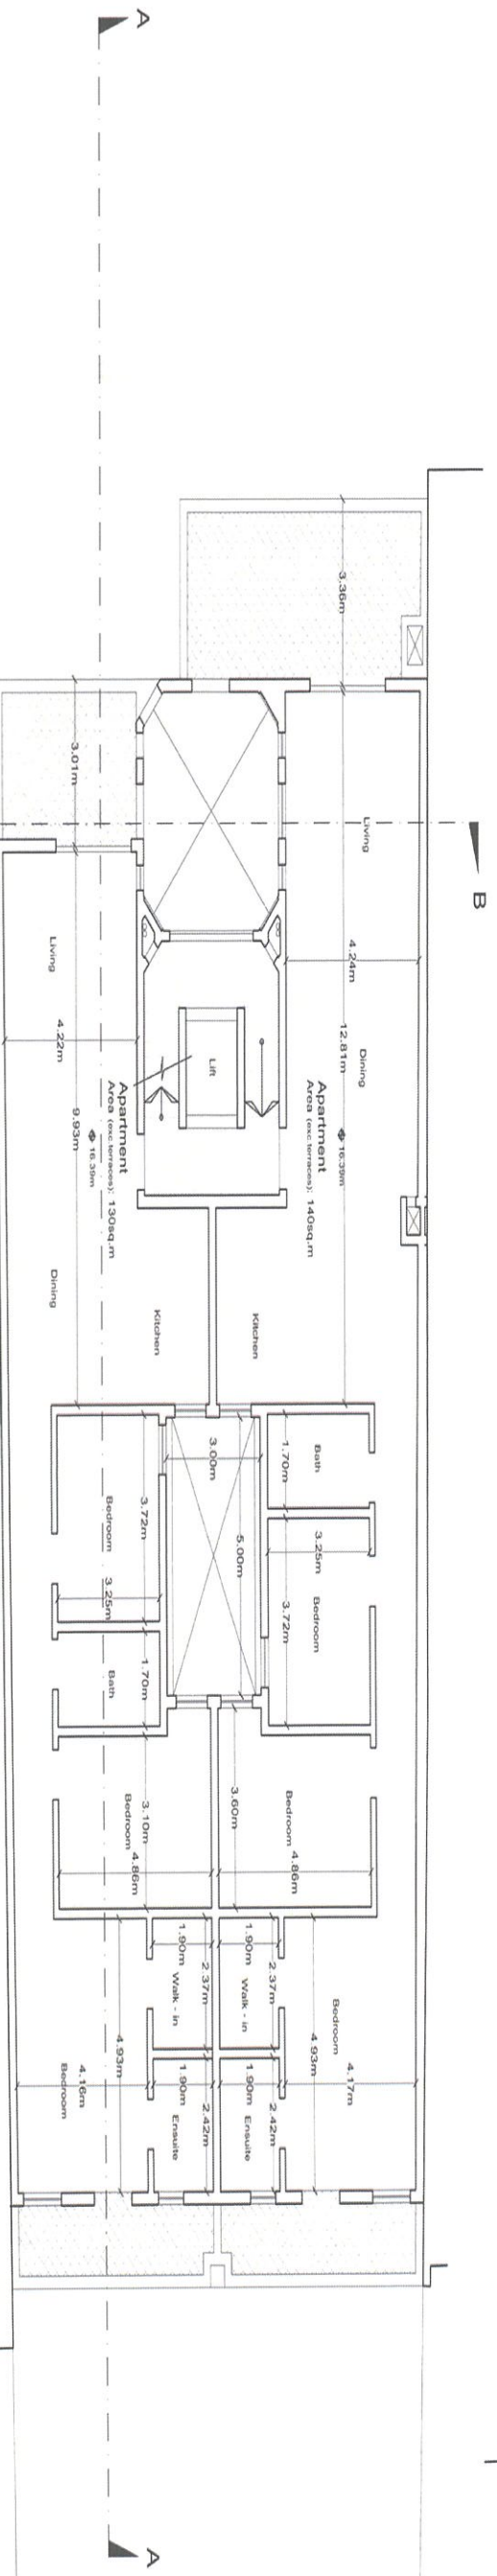

Proposed Fourth Floor Level
Scale 1:100

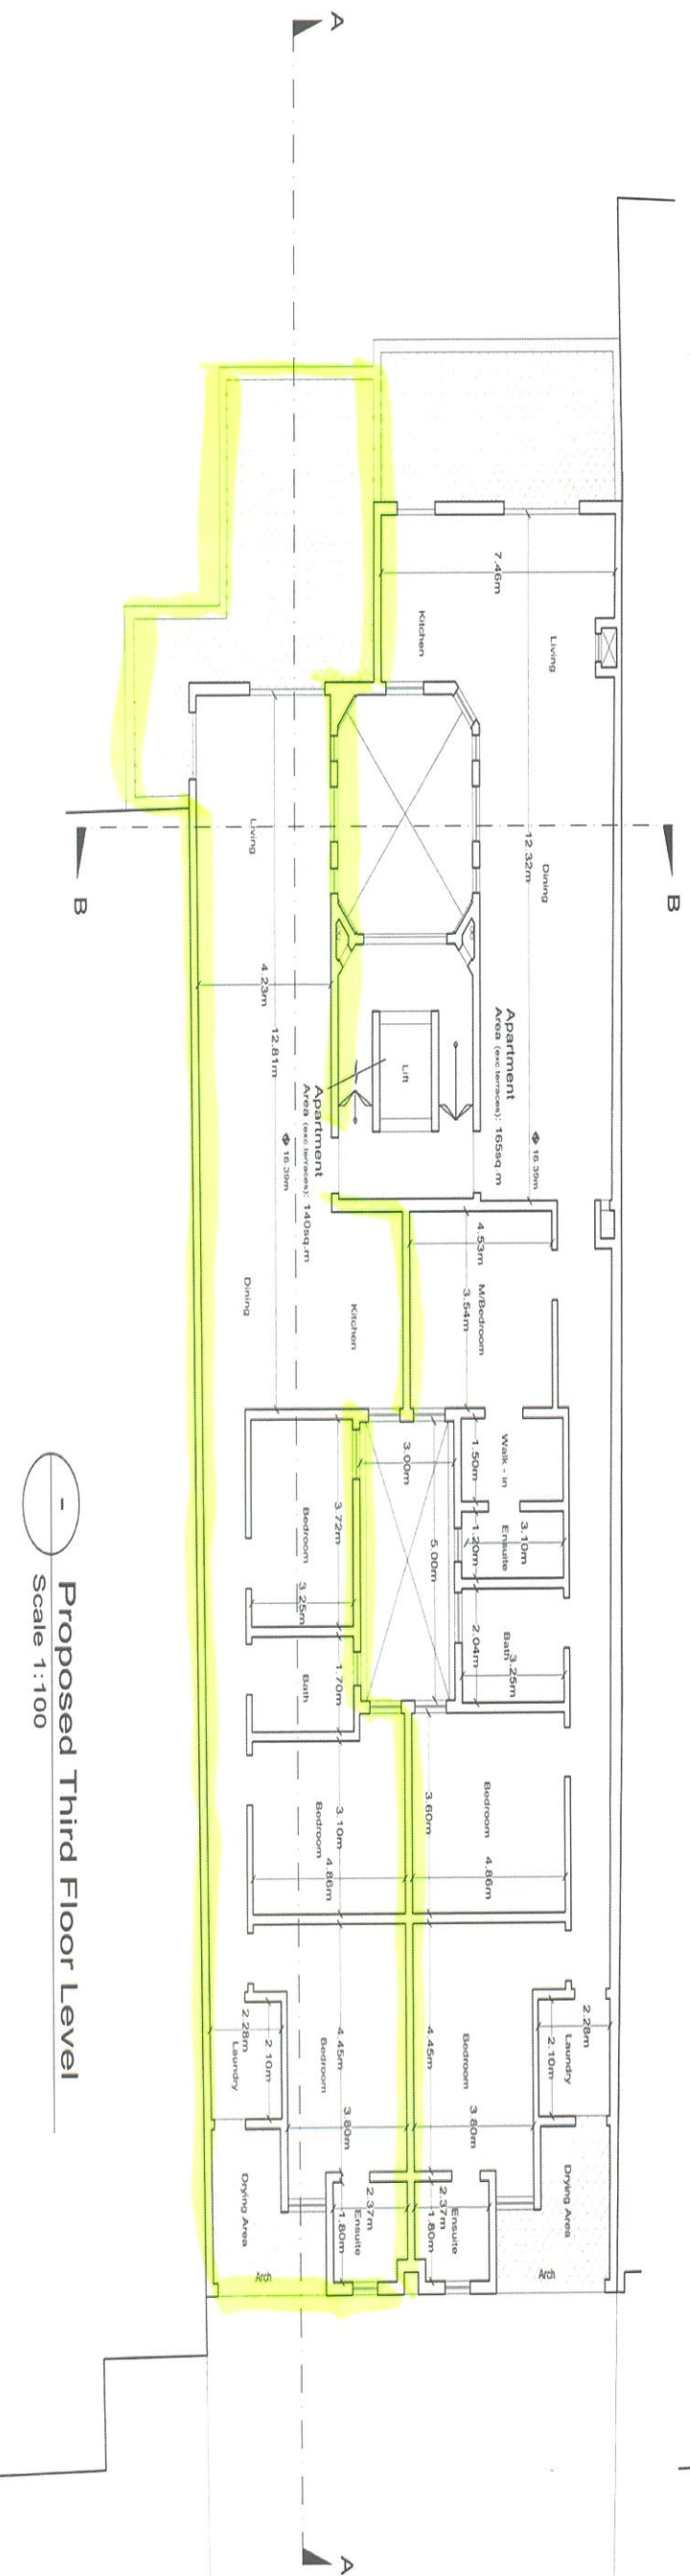

Proposed Third Floor Level
Scale 1:100