


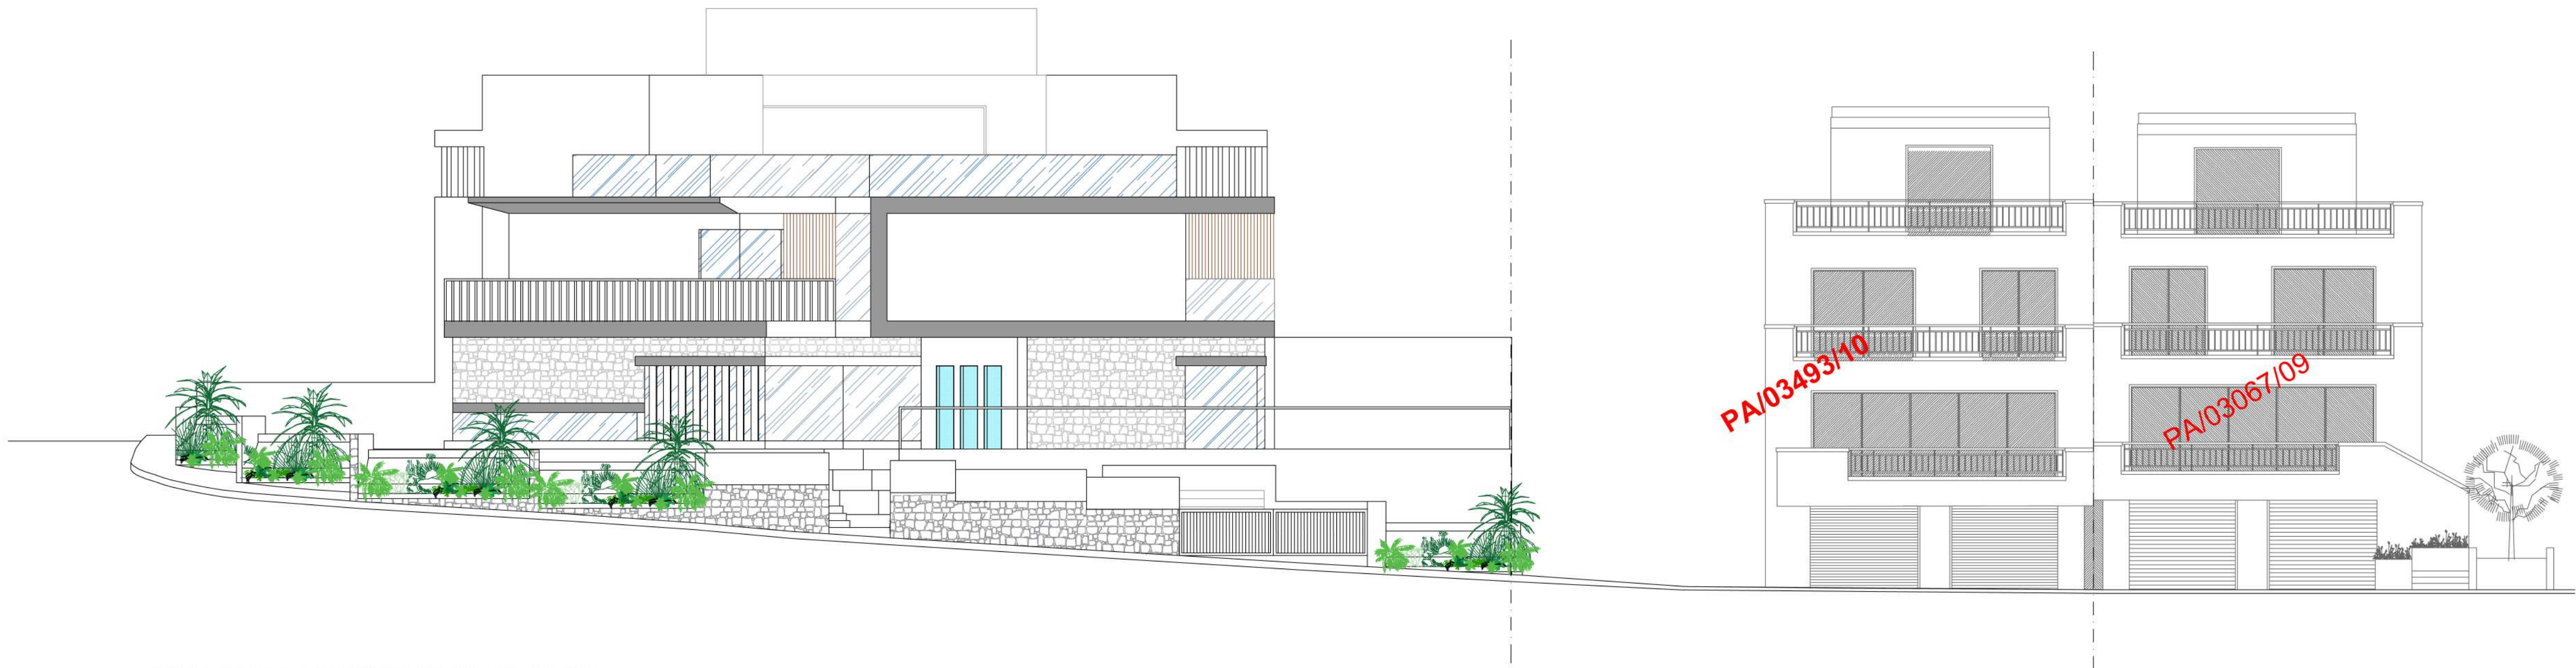

PROPOSED STREETSCAPE ELEVATION - Triq ix-Xaghrjat
scale 1:100

Triq ix-Xaghrjat



PROPOSED STREETSCAPE ELEVATION - Triq Madliena
scale 1:100