


Level 1 / Level 2 / Level 3 / Level 4 / Level 5
Proposed Scale 1:100

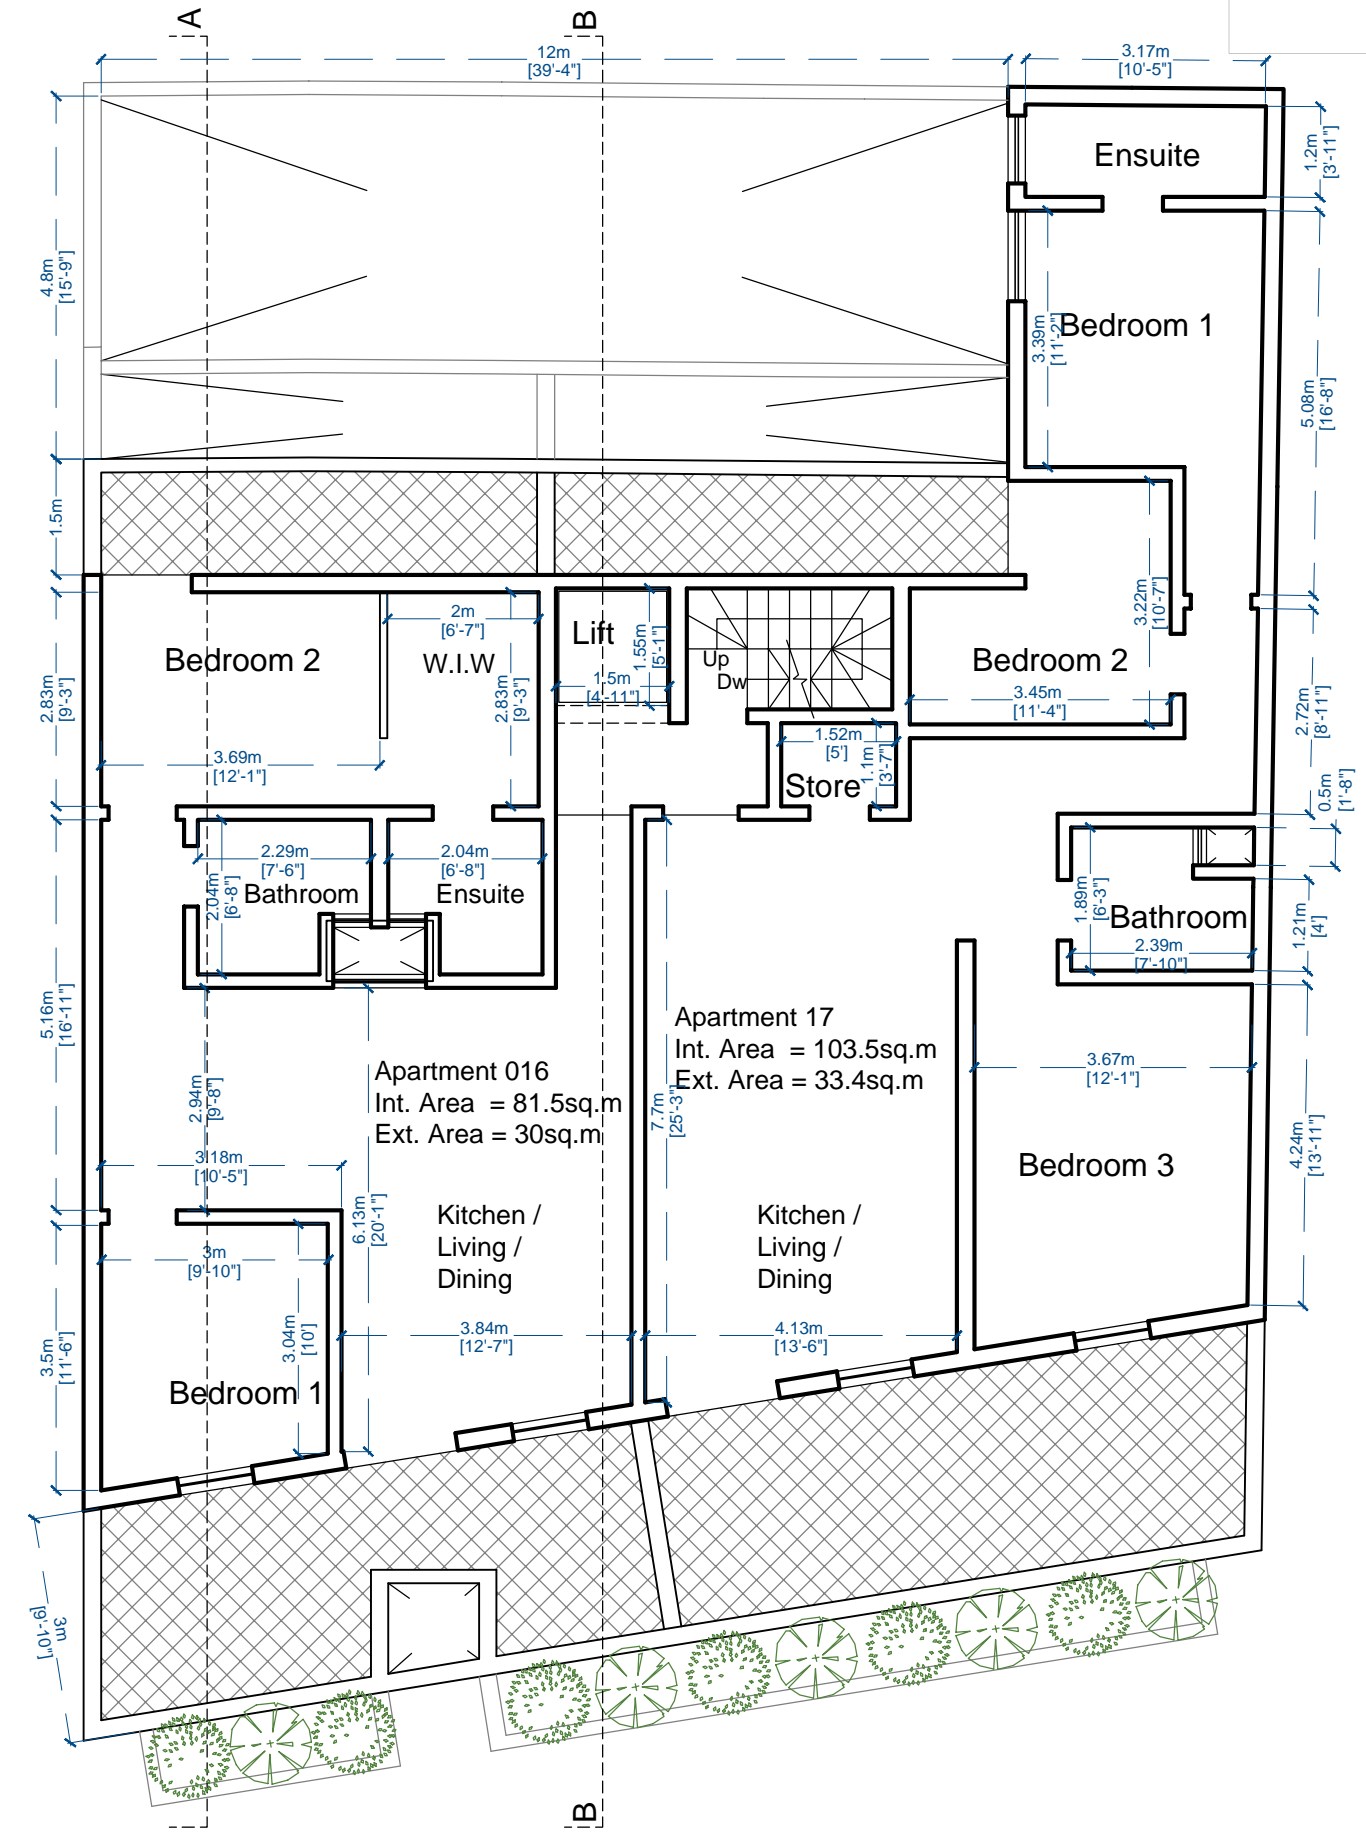

Level 6
Proposed Scale 1:100