



ELEVATION
AS PROPOSED

Finishes.

- Facade Painted in Light/Dark Fawn
- Facade Painted in part White
- Apertures in White Aluminium.

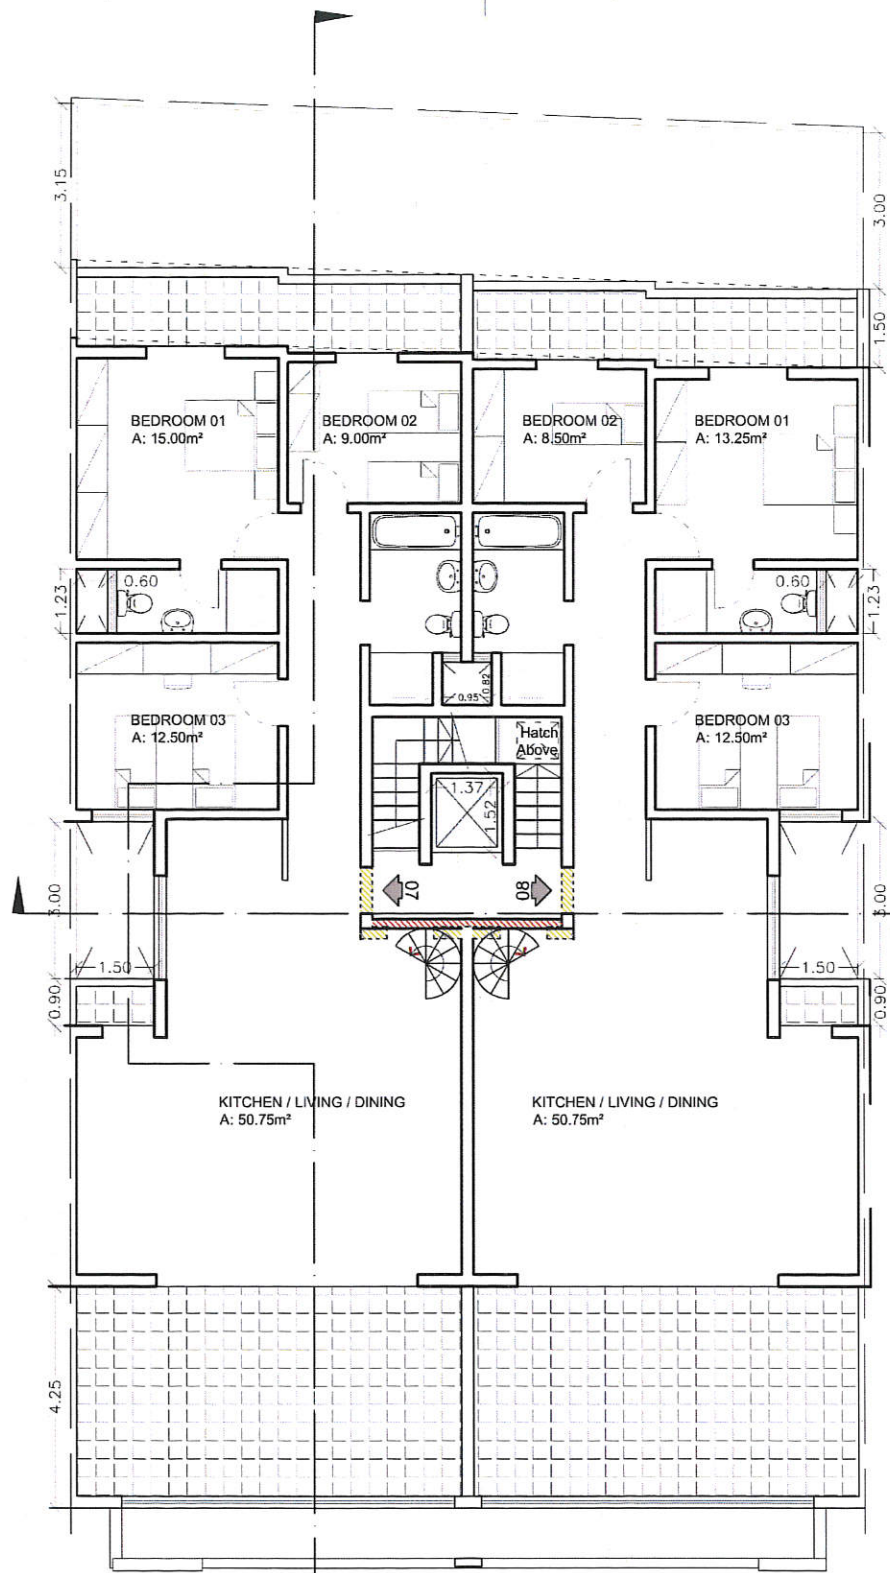

LEVEL 04
AS PROPOSED

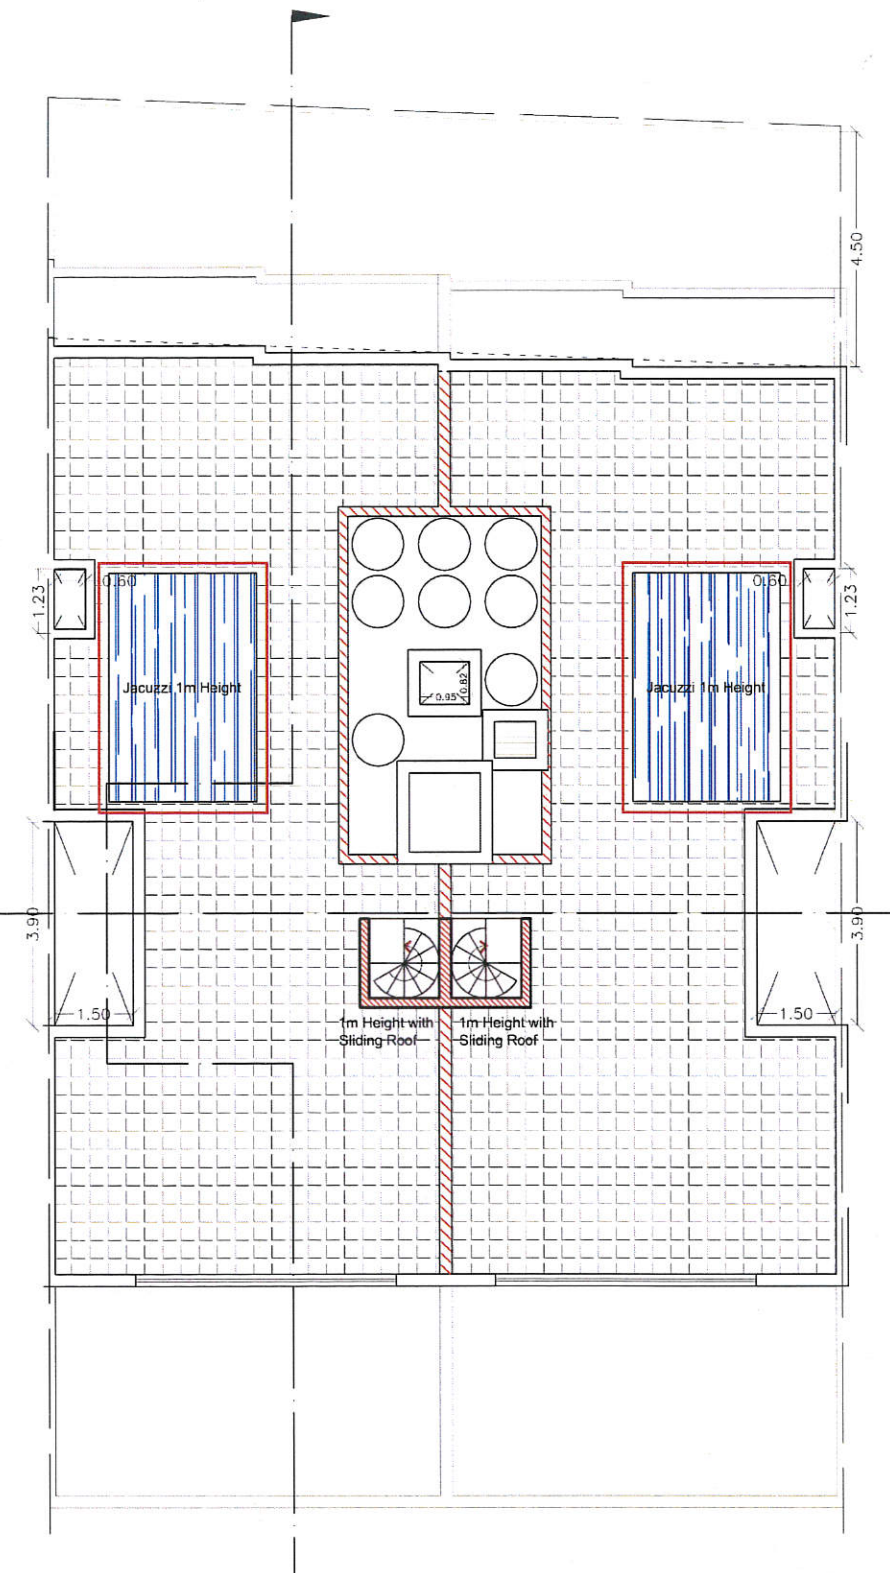

LEVEL 05
AS PROPOSED



Scale 1:100