


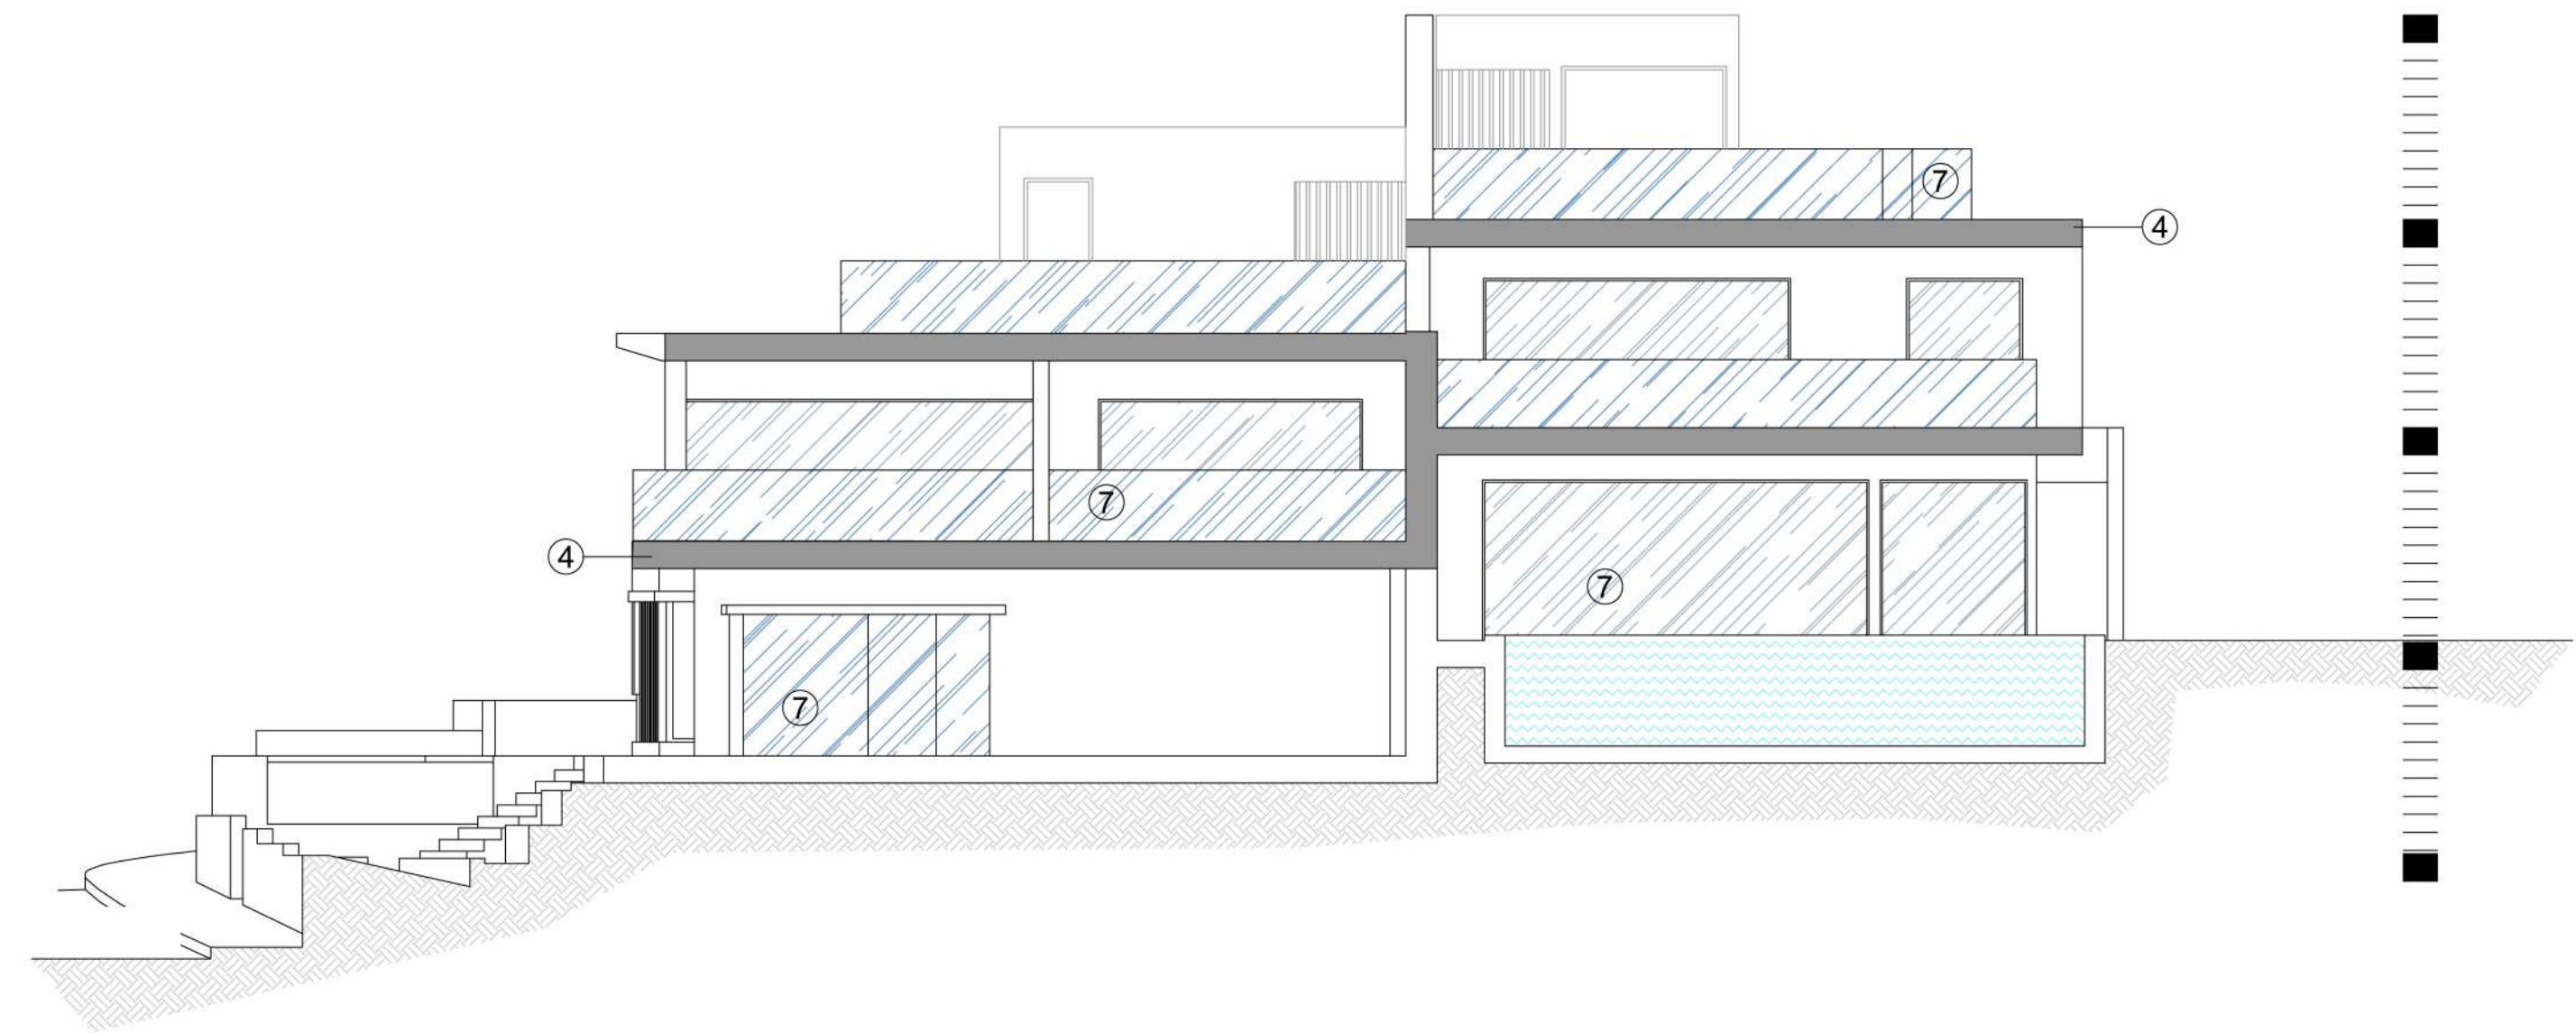


PROPOSED ELEVATION 1
scale 1:100







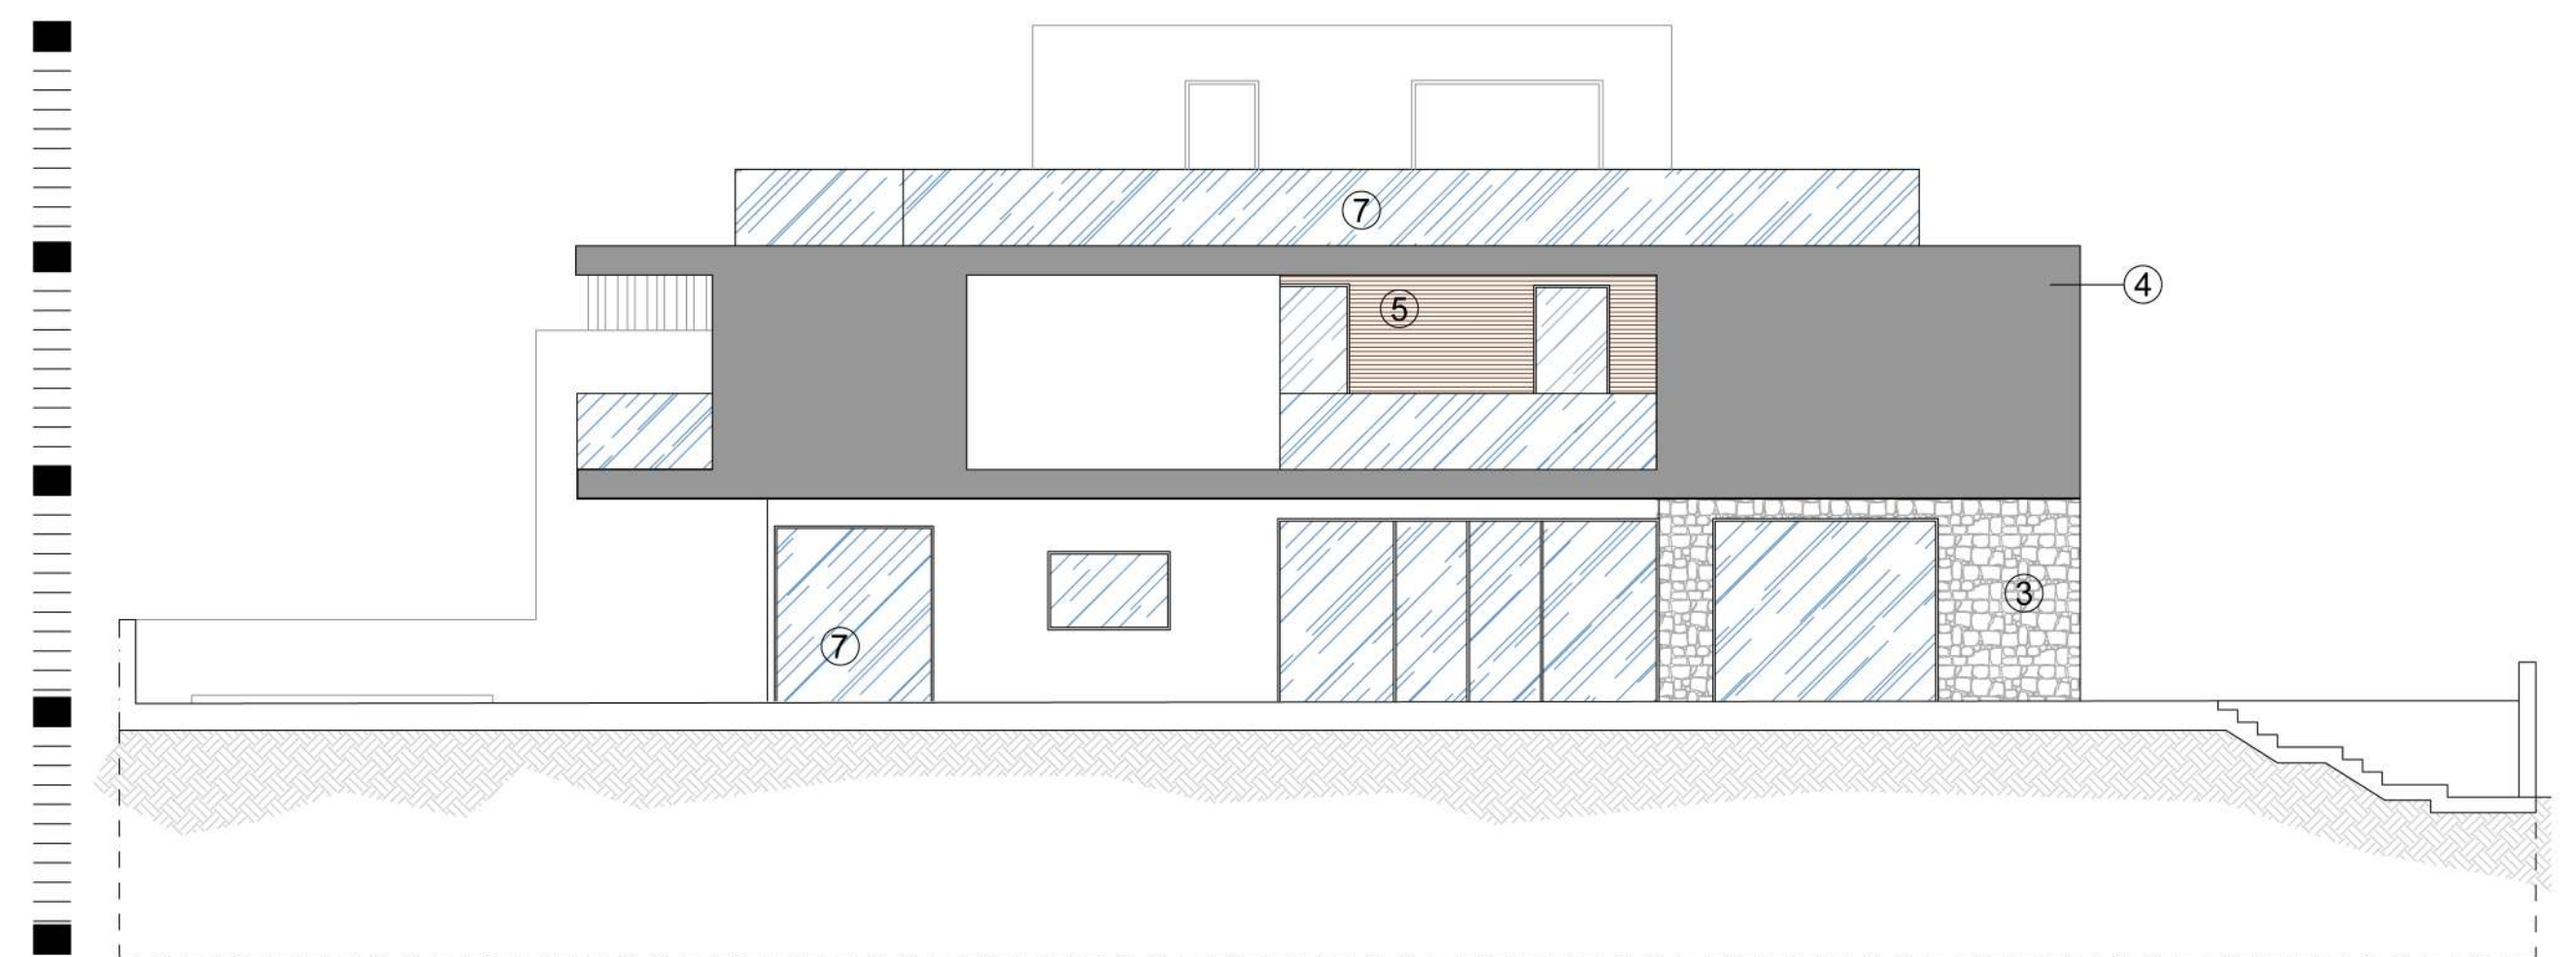


PROPOSED ELEVATION 2
scale 1:100



PROPOSED ELEVATION 3
scale 1:100



PROPOSED ELEVATION 4
scale 1:100

- | | | | | | | | |
|---|---------------------------|---|----------------------|---|--------------------|---|-----------|
|  | 1 - RANDOM LIMESTONE WALL |  | 2 - CONCRETE LOUVERS |  | 3 - SILICATO |  | 7 - GLASS |
|  | 4 - EXPOSED CONCRETE |  | 5 - TIMBER FINISH |  | 6 - STEEL HANDRAIL | | |