


P3
D2 Proposed Ground Floor Level
Scale 1:100



P4
D2 Proposed 1st Floor Level
Scale 1:100

	Bedroom No.	Internal Area	External Area	Total Area
Apartment 1	3	121.70m ²	19.23m ²	140.93m ²
Apartment 2	3	112.05m ²	12.93m ²	124.98m ²

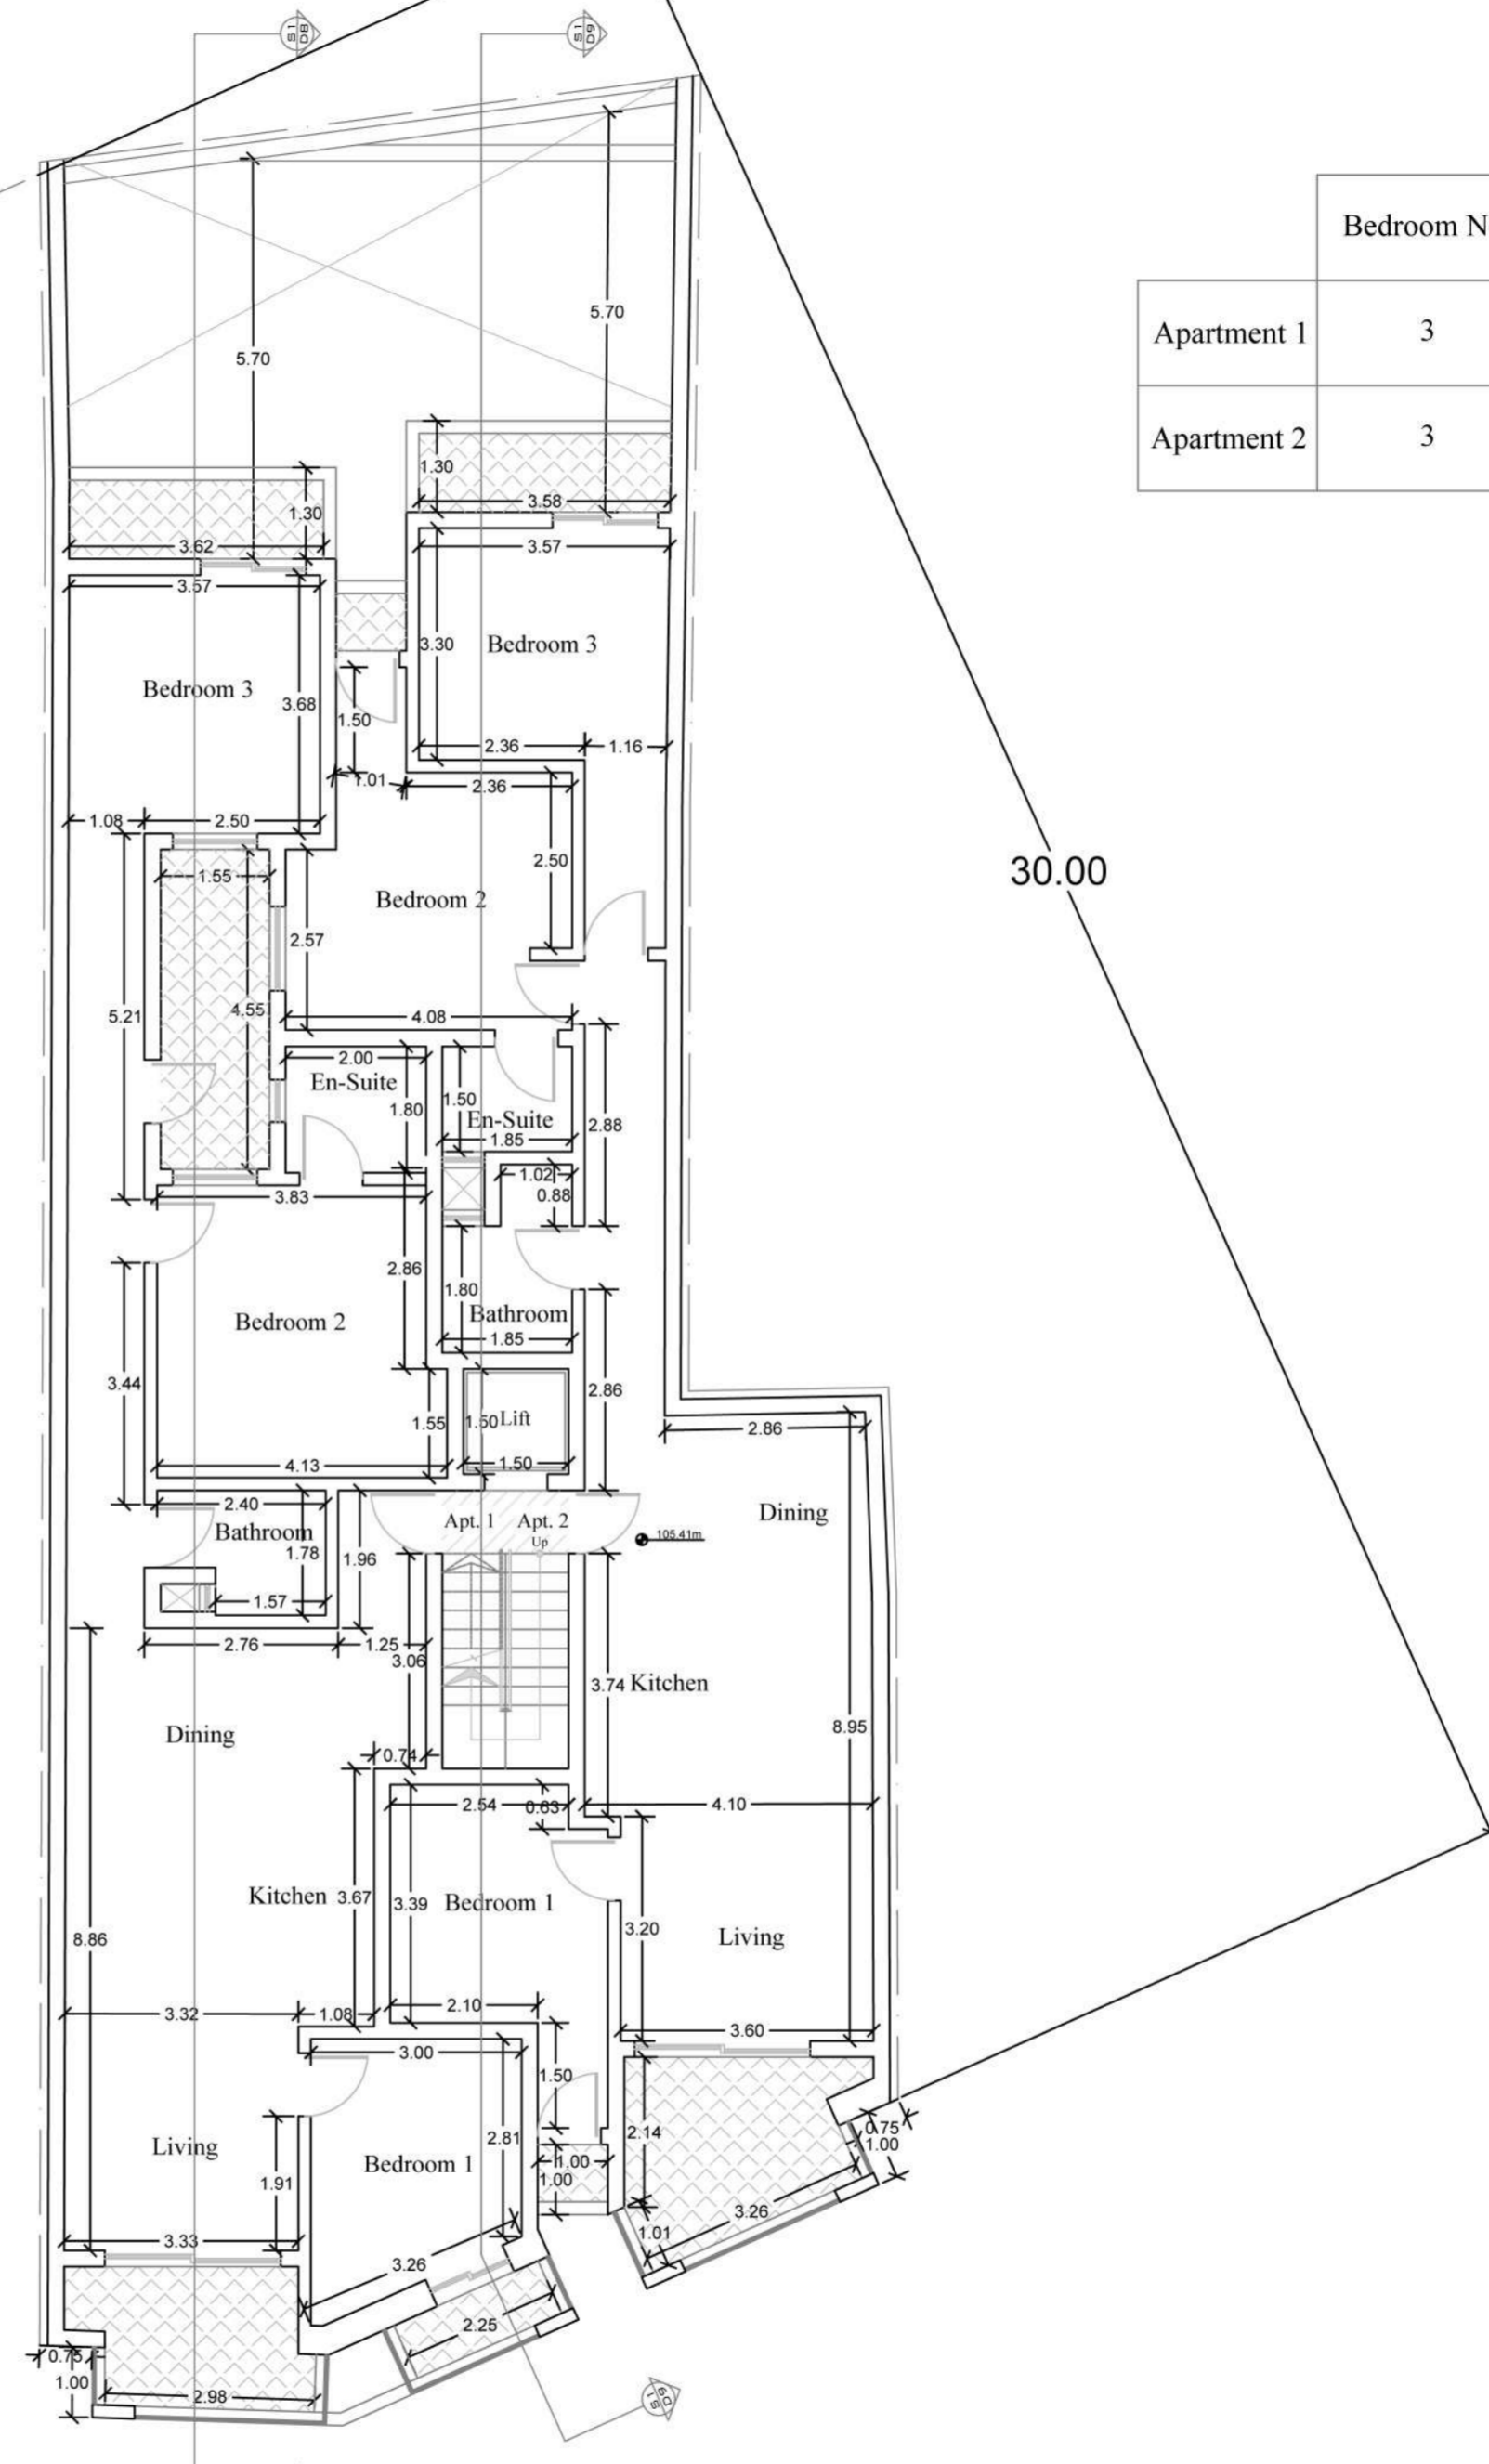