

MARSA


N

II - Menqa  
tal-Braken

PLAN No. P.A. 5286/98/A  
D.C.C. Board No. ....

VICTOR ... ANO  
BA (Arch) E ... A & CE  
Chairman D.C.C.

JOSEPH BONDI  
Architect & Civil Eng  
3, Triq in Naqqax, Mosta M  
Tel: 430866 417671 Fax: ...

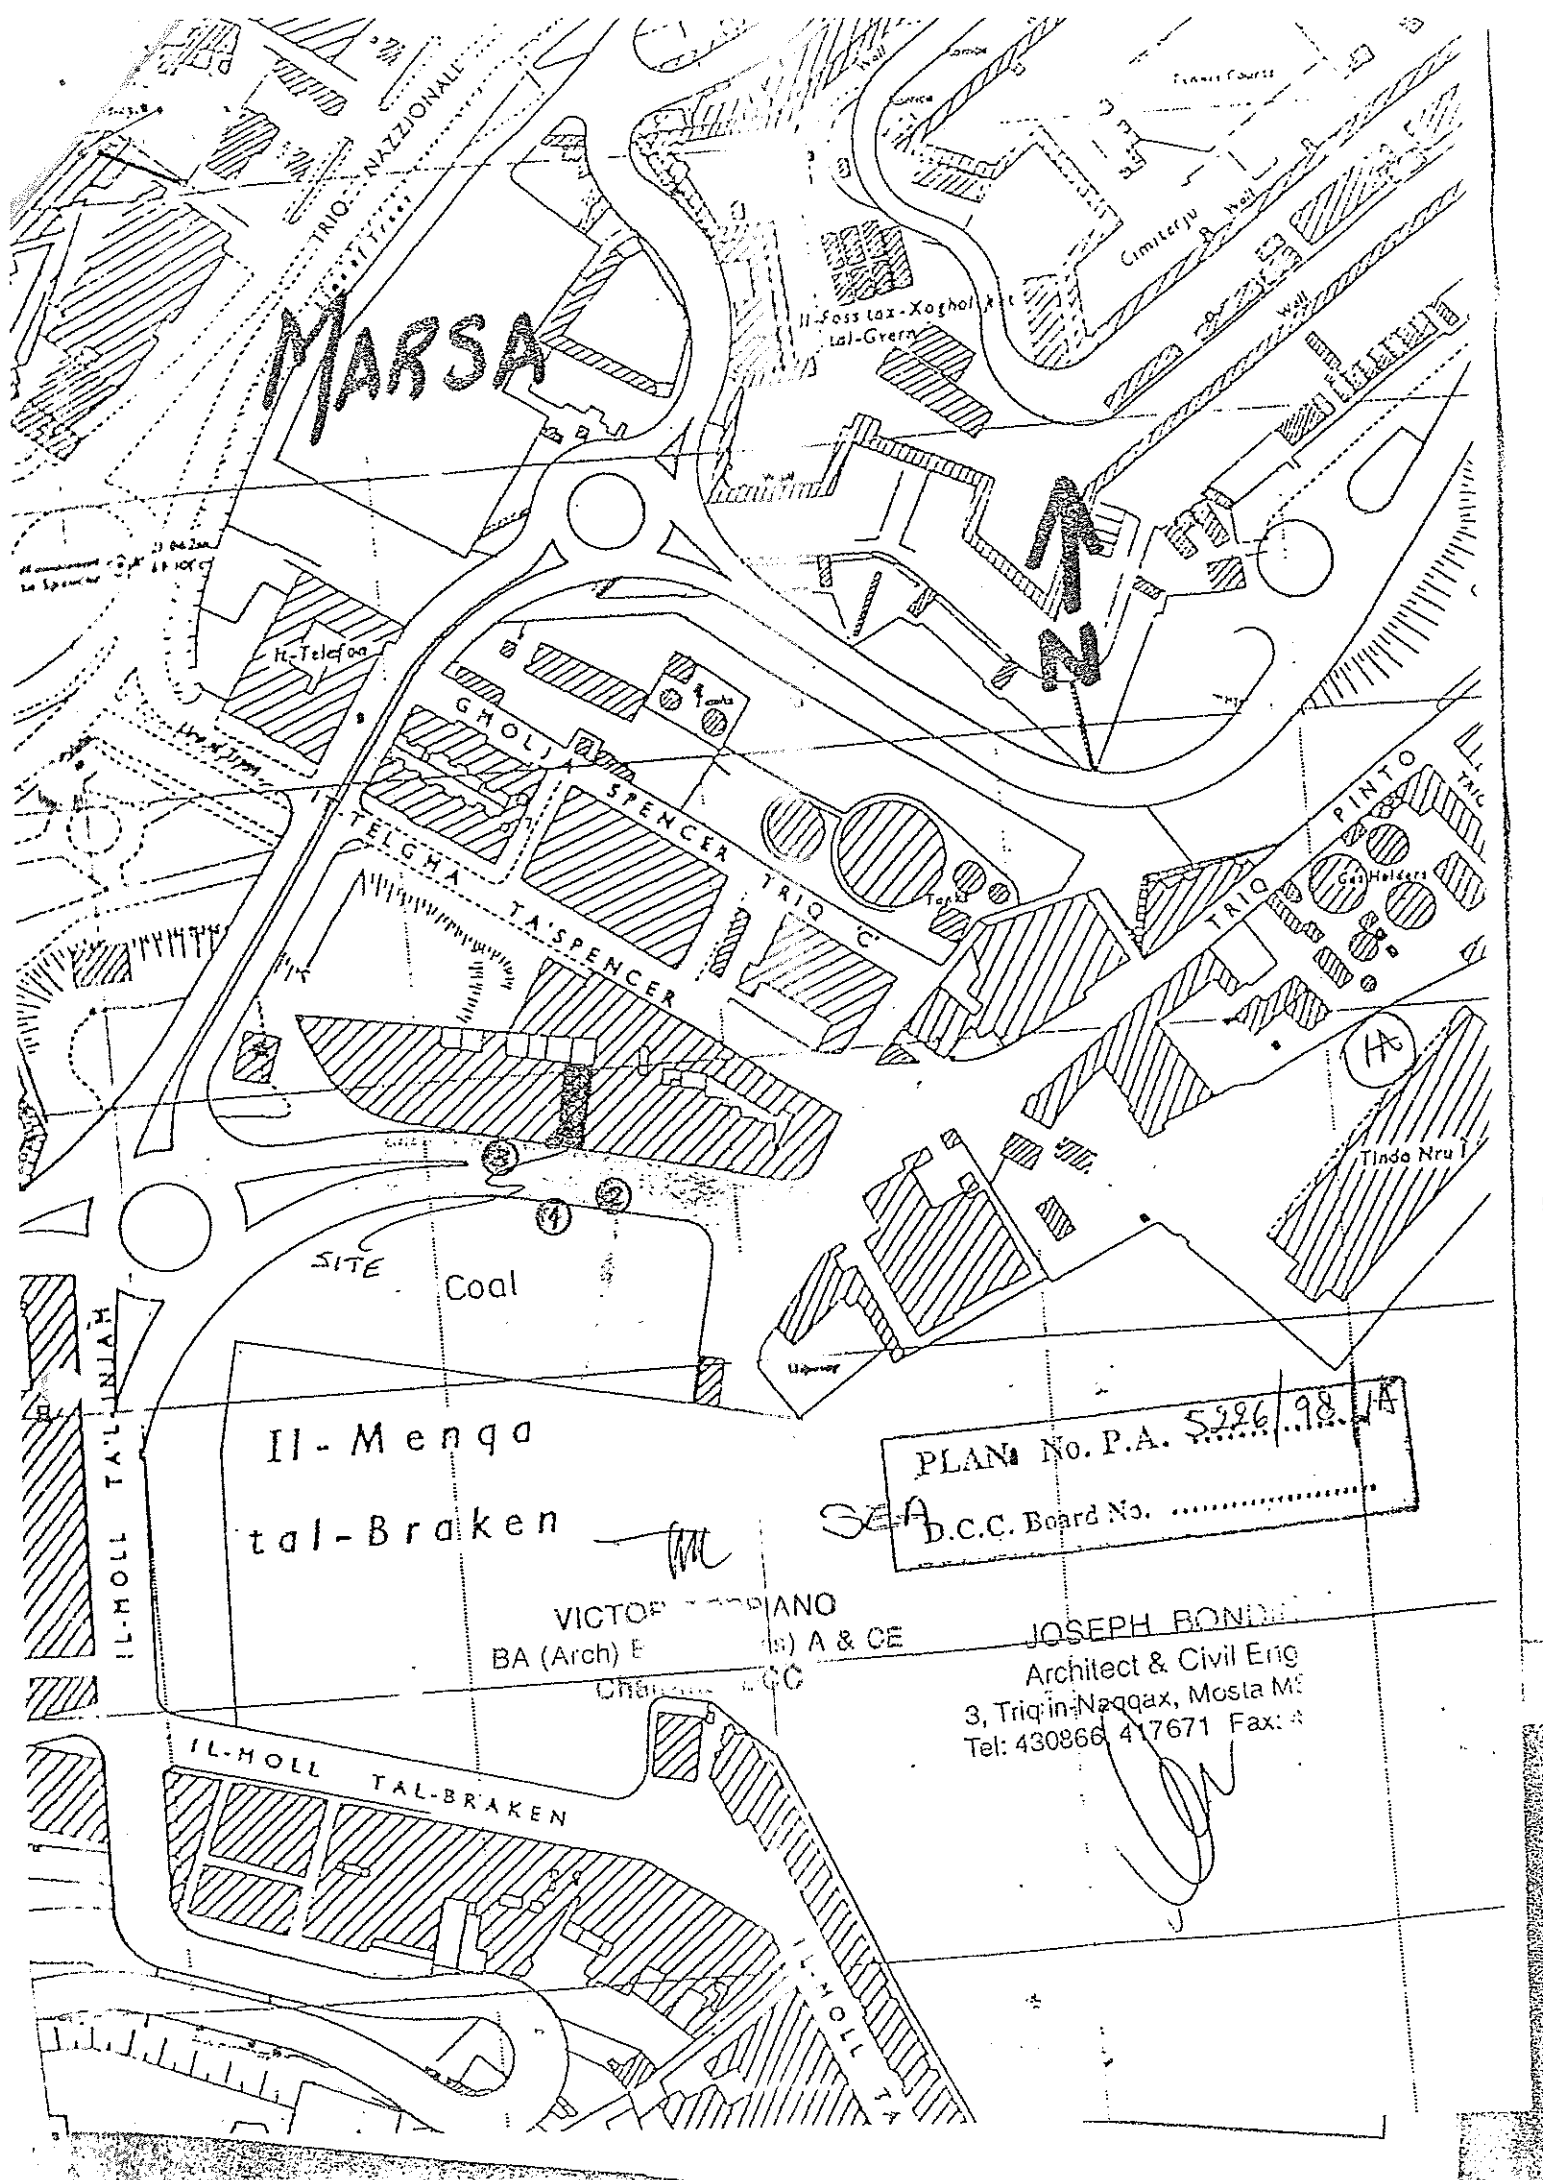

TRIO NAZIONALE

Il-Telefon

GHOLI

SPENCER

TELGHA

TAL SPENCER

TRIO C

PINTO

TRIO

(A)

Tinda Nru I

IL-MOLL TAL-LINIAH

IL-MOLL TAL-BRAKEN

Ugħewer

Tennis Courts

Cimiterju

Il-Foss tax-Xogħol  
tal-Gvern