
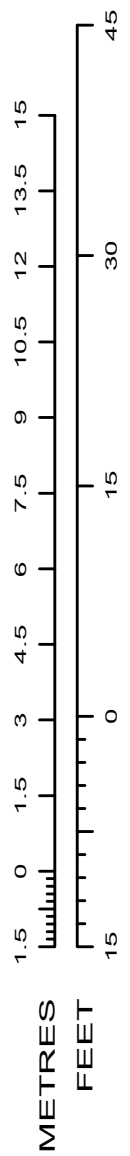


BASEMENT -1
PROPOSED

SCALE 1:150

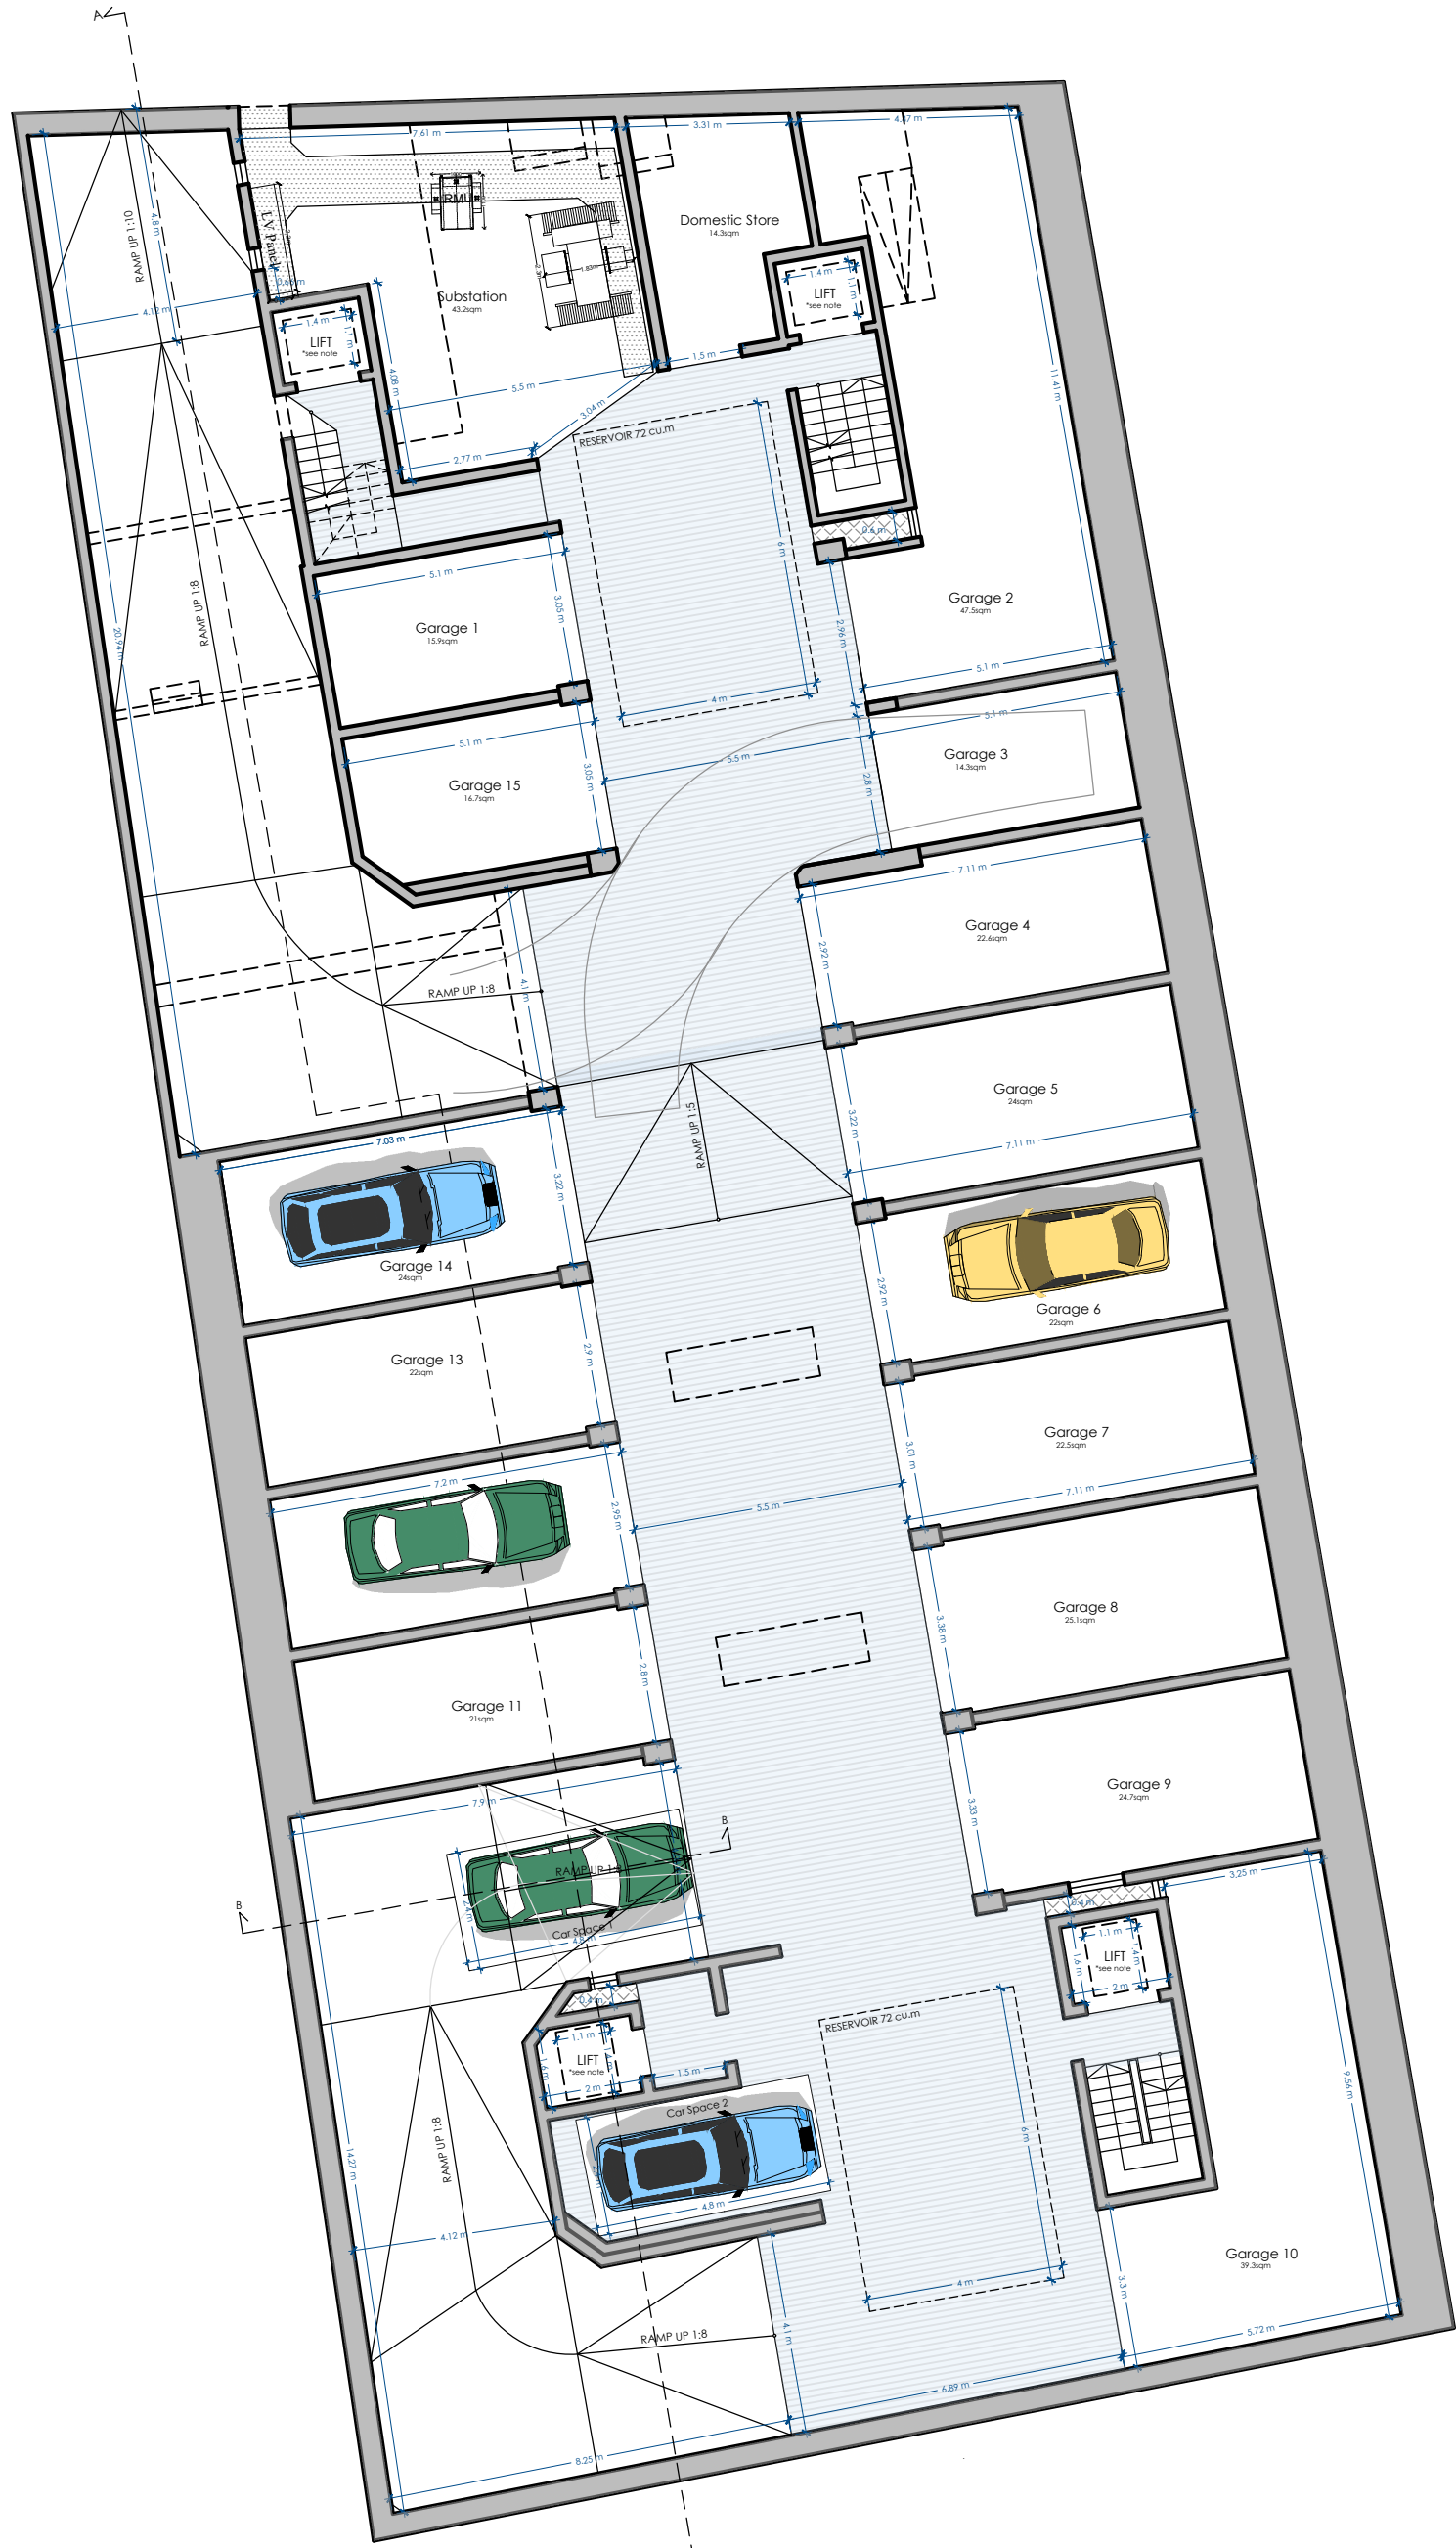

SCALE 1:150

BASEMENT -3 FLOOR
PROPOSED

SCALE 1:150