


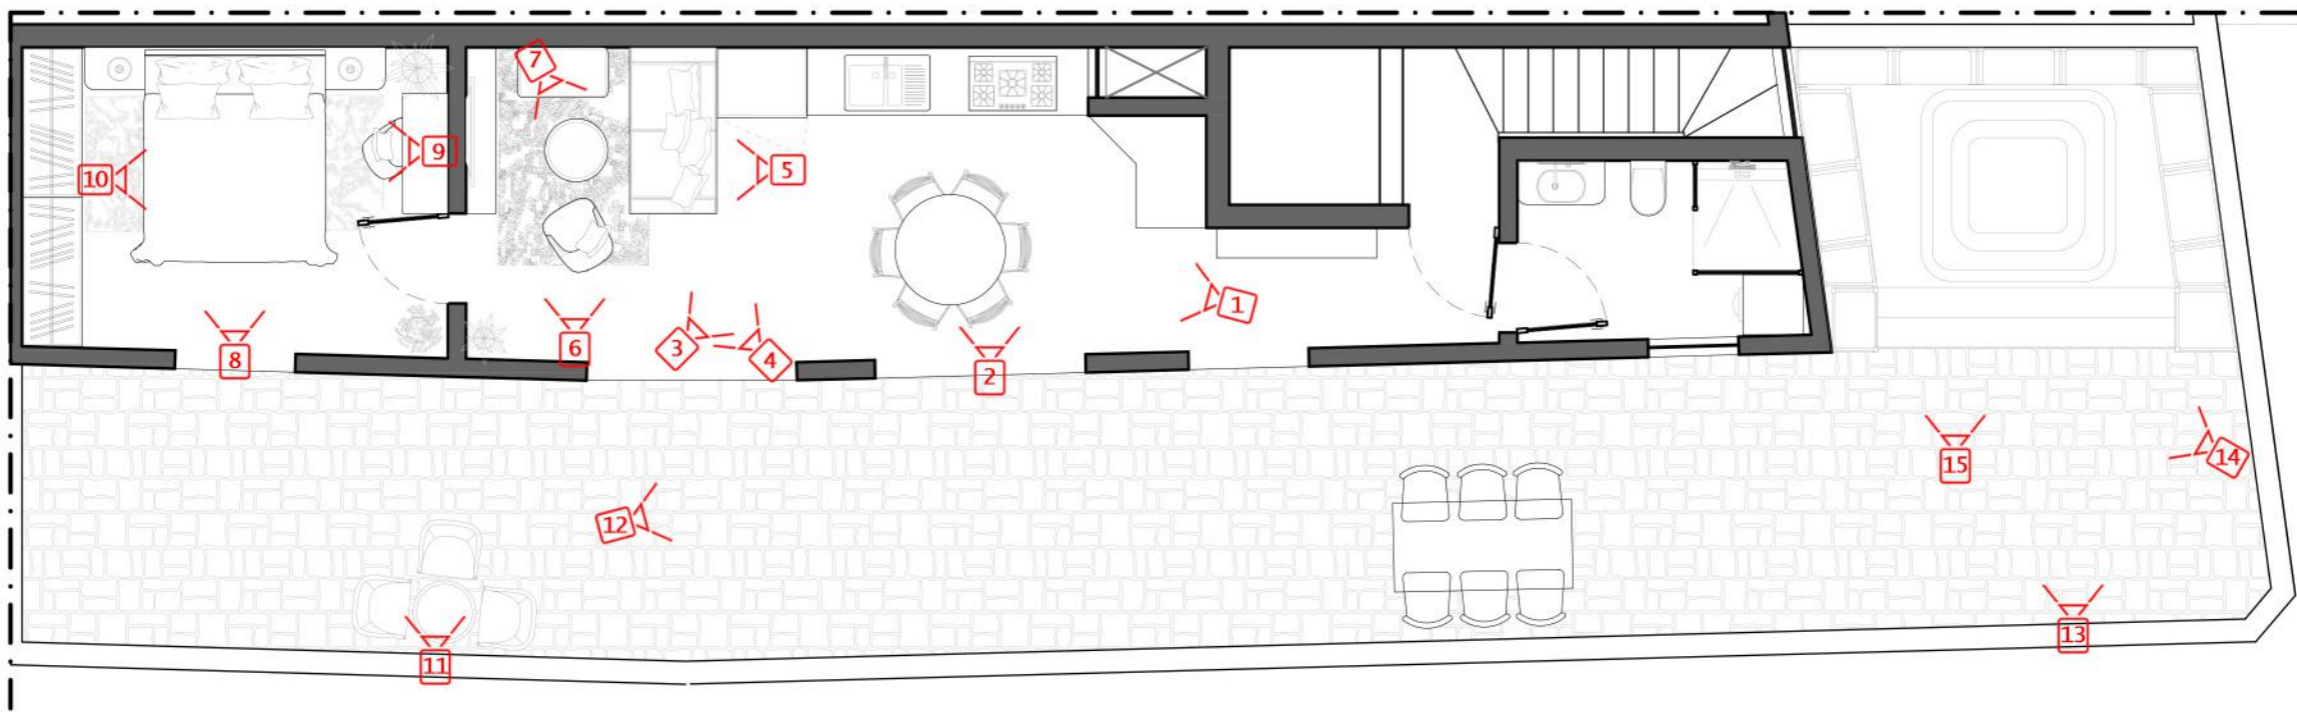

Proposed First, Second, Third



Proposed Receded Floor

ALL DIMENSIONS ARE IN MILLIMETERS
 ALL DIMENSIONS ARE TO BE CHECKED ON SITE